
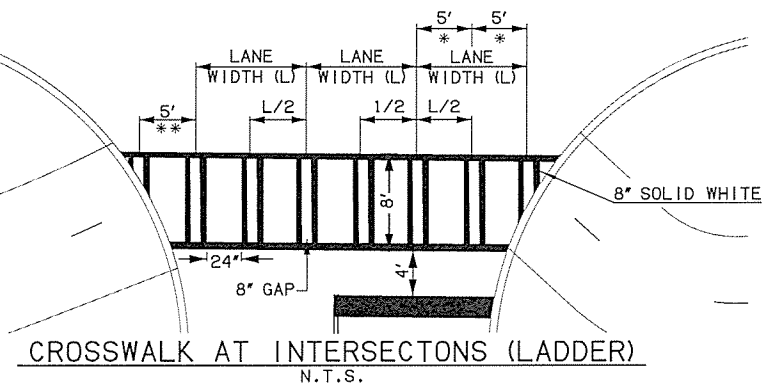
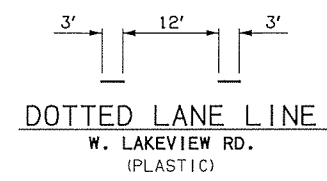
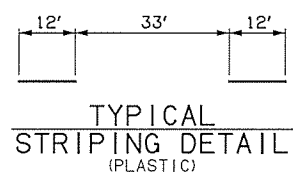
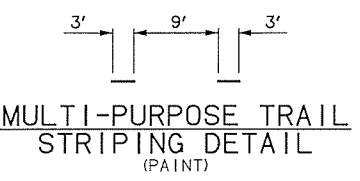
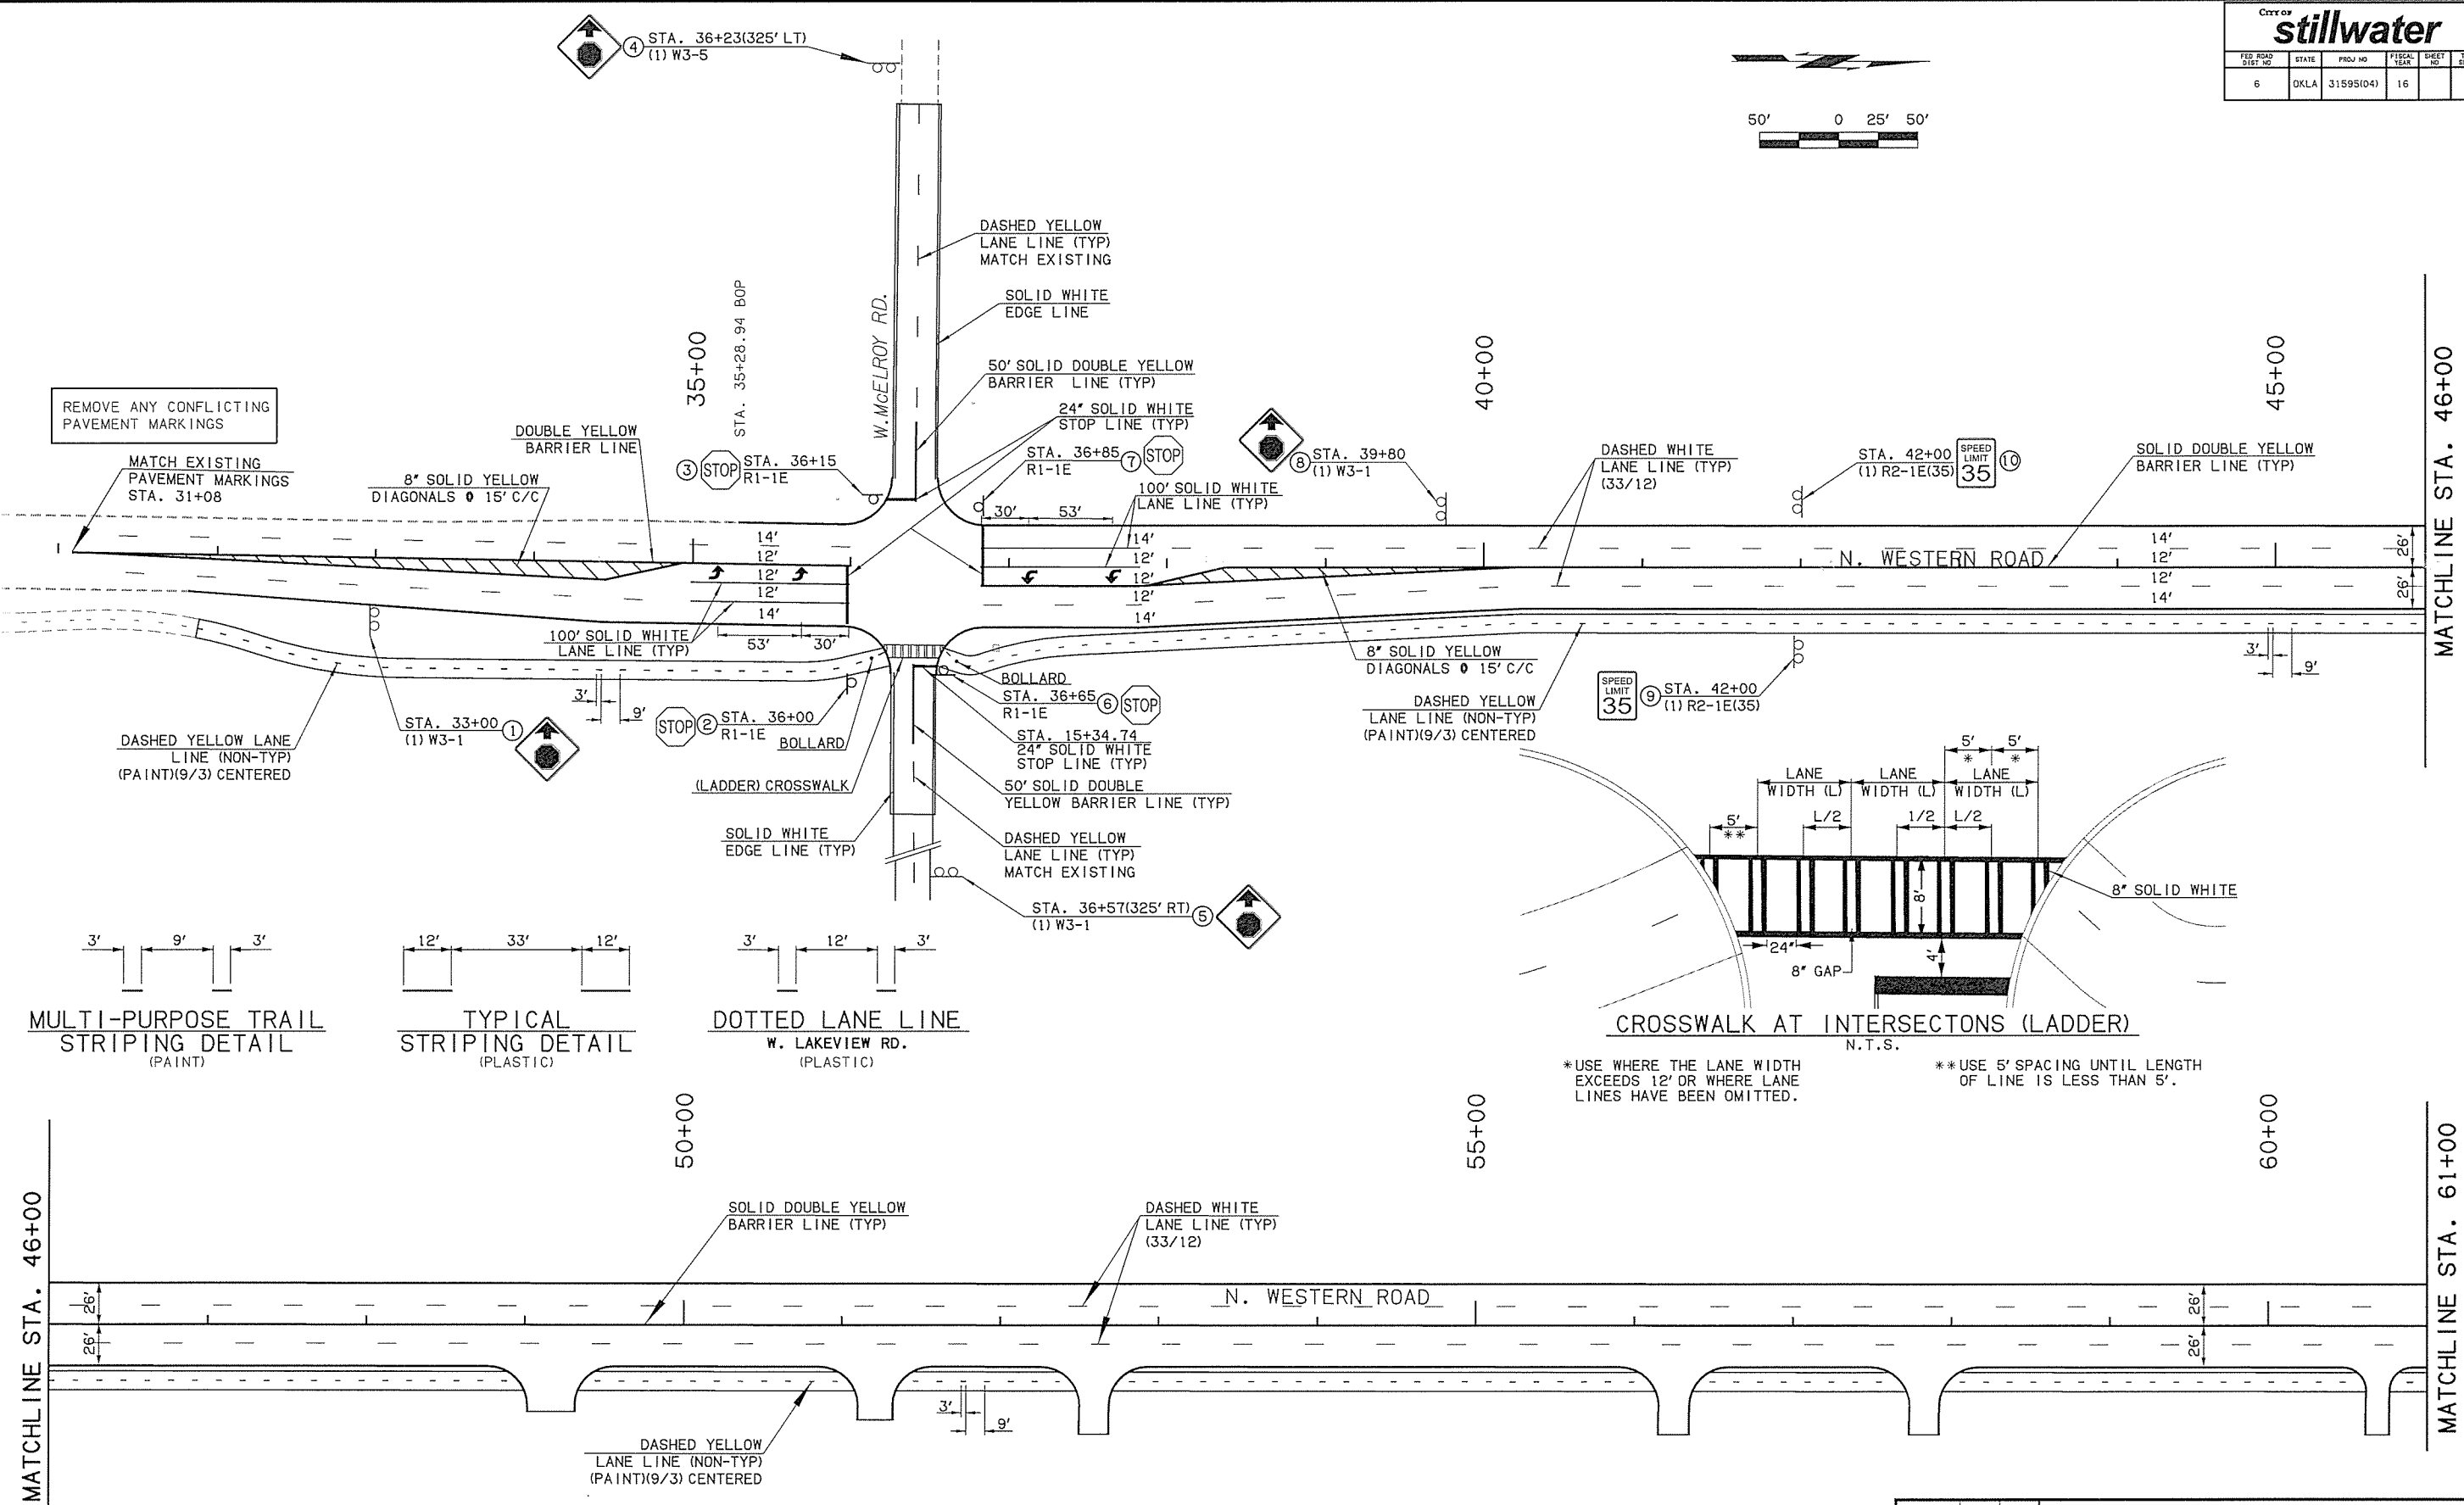


7/13/2016

3:25:00 PM

F:\N\Projects\015-0013\TRNS\DGN\WP2\C\SIGNING_01.dgn

City of stillwater					
FED ROAD DIST NO	STATE	PROJ NO	FISCAL YEAR	SHEET NO	TOTAL SHEETS
6	OKLA	31595(04)	16		

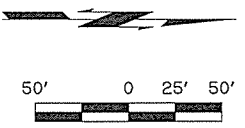

*USE WHERE THE LANE WIDTH EXCEEDS 12' OR WHERE LANE LINES HAVE BEEN OMITTED.
 **USE 5' SPACING UNTIL LENGTH OF LINE IS LESS THAN 5'.

MATCHLINE STA. 46+00

MATCHLINE STA. 61+00

Design		WESTERN ROAD	PAYNE COUNTY
Drawn		SIGNING AND STRIPING (1)	
Checked			
Approved			
Squad	OLSSON ASSOCIATES		
		Project No. 31595(04)	Sheet No. 36