


City of <b>stillwater</b>					
FED ROAD DIST NO	STATE	PROJ NO	FISCAL YEAR	SHEET NO	TOTAL SHEETS
6	OKLA	31595(04)	16		

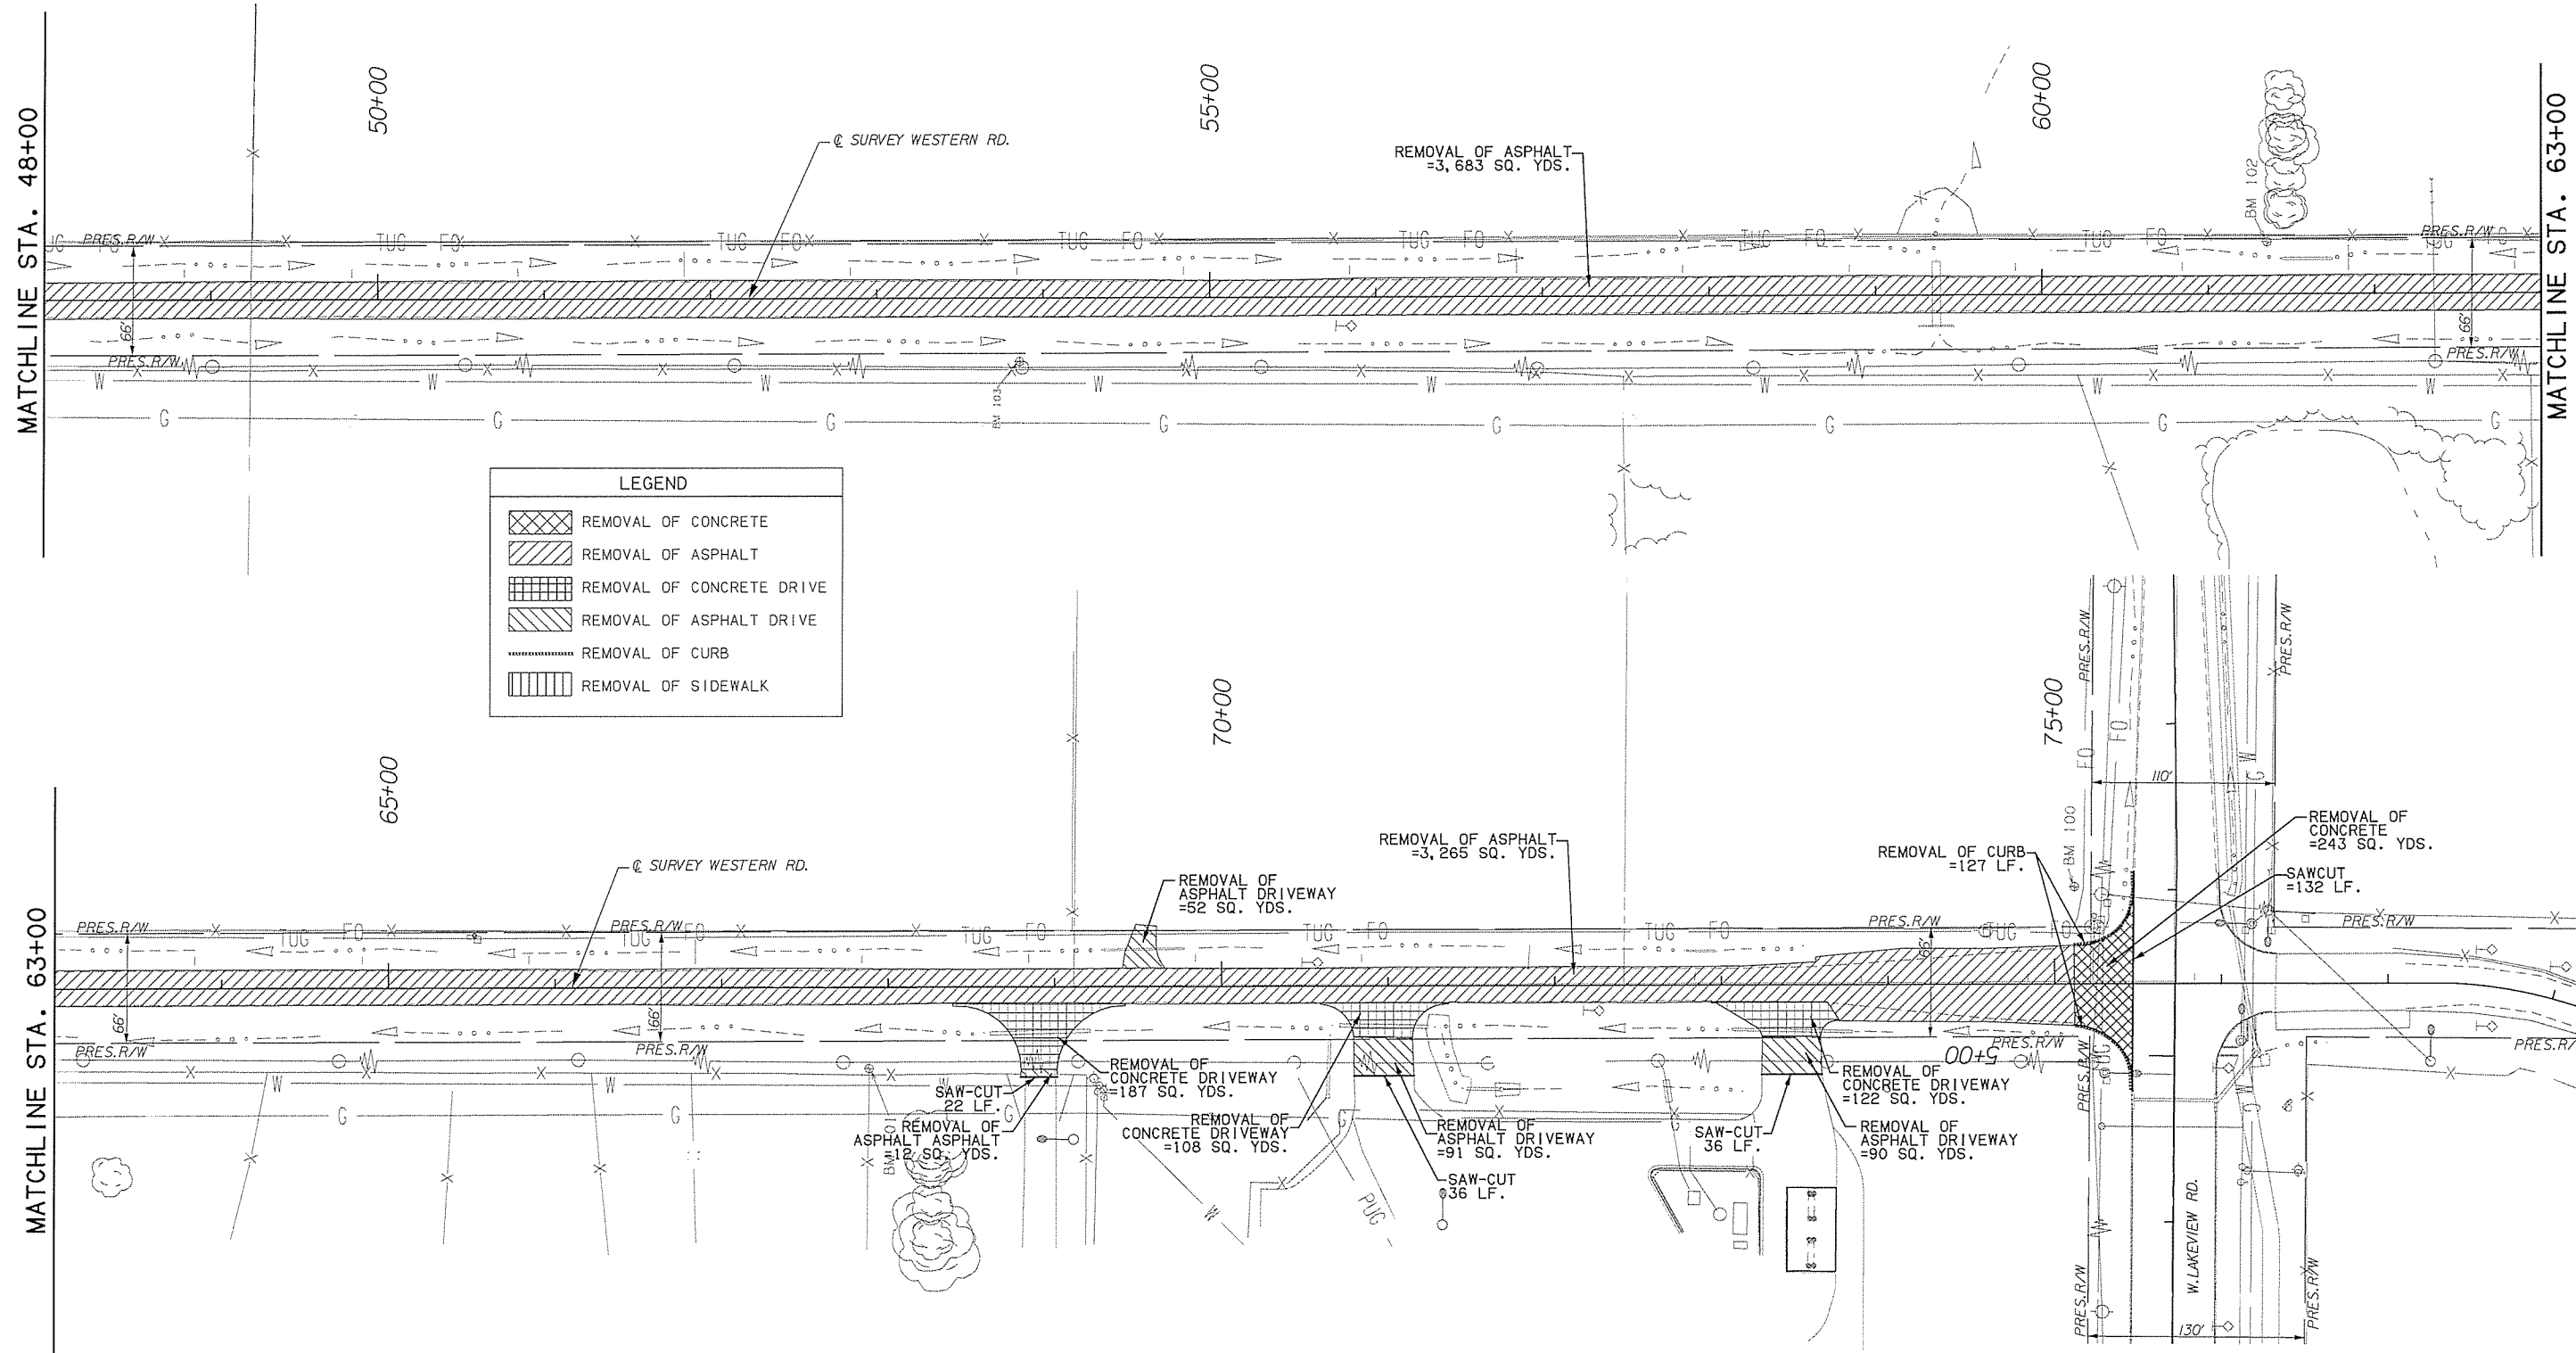

MATCHLINE STA. 48+00

MATCHLINE STA. 63+00

MATCHLINE STA. 63+00

LEGEND	
	REMOVAL OF CONCRETE
	REMOVAL OF ASPHALT
	REMOVAL OF CONCRETE DRIVE
	REMOVAL OF ASPHALT DRIVE
	REMOVAL OF CURB
	REMOVAL OF SIDEWALK

Design		WESTERN ROAD	PAYNE COUNTY
Drawn		PAVEMENT REMOVAL (2)	
Checked			
Approved			
Squad	OLSSON ASSOCIATES	Project No. 31595(04)	Sheet No. 39