


CITY OF stillwater					
FED ROAD DIST. NO.	STATE	PROJ. NO.	FISCAL YEAR	SHEET NO.	TOTAL SHEETS
6	OKLA	31595(04)	16		
DESCRIPTION			REVISIONS	DATE	
REVISED PHASING				8-3-2016	

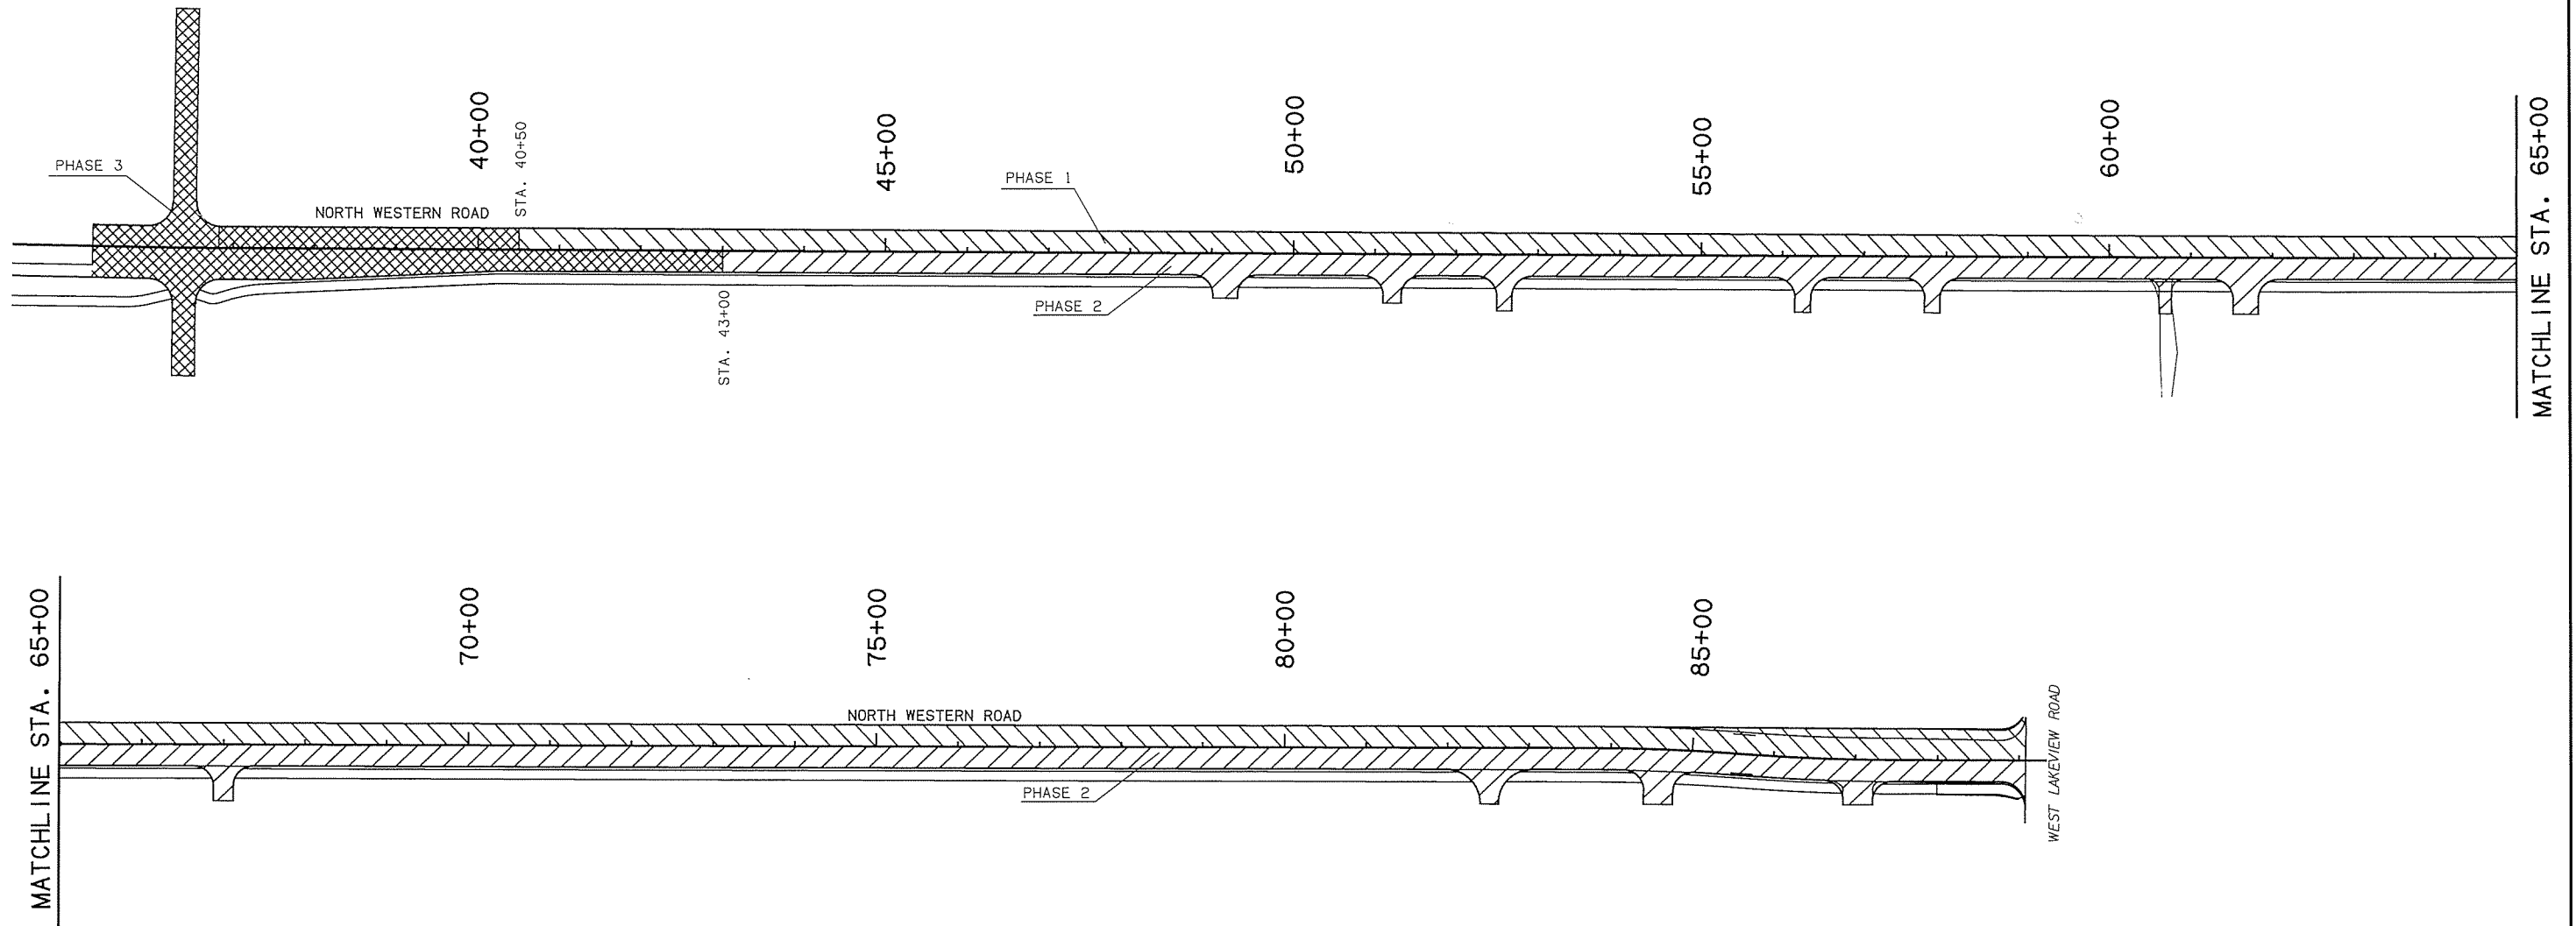

△ SUGGESTED SEQUENCE OF CONSTRUCTION:

- PHASE 1:**
 CONSTRUCT THE NEW SOUTHBOUND LANES OF WESTERN ROAD FROM STA. 46+00 TO STA. 88+72.90.
 DURING CONSTRUCTION: TRAFFIC ON WESTERN ROAD WILL REMAIN ON THE EXISTING LANES SEPERATED FROM THE WORK AREA BY PORTABLE LONGITUDINAL BARRIER.
- PHASE 2:**
 CONSTRUCT THE NEW NORTHBOUND LANES OF WESTERN ROAD FROM STA. 46+00 TO STA. 88+72.90.
 DURING CONSTRUCTION: NORTHBOUND AND SOUTHBOUND TRAFFIC ON WESTERN ROAD WILL BE RELOCATED TO THE NEW SOUTHBOUND LANES SEPERATED FROM THE WORK AREA BY PORTABLE LONGITUDINAL BARRIER.
- PHASE 3:**
 CONSTRUCT THE NEW NORTHBOUND AND SOUTHBOUND LANES OF WESTERN ROAD FROM STA. 35+28.94 TO STA. 46+00. ALSO CONSTRUCT BOTH EASTBOUND AND WESTBOUND LANES OF WEST MCELROY ROAD FROM STA. 12+00 TO STA. 16+50.
 DURING CONSTRUCTION: TRAFFIC ON WESTERN ROAD AND MCELROY ROAD WILL BE DETOURED AROUND THE WORK AREA AS SHOWN IN THE PLANS.

Design		WESTERN ROAD	PAYNE COUNTY
Drawn		SUGGESTED SEQUENCE OF CONSTRUCTION	
Checked			
Approved			
Squad	OLSSON ASSOCIATES	Project No. 31595(04)	Sheet No. 40