


CITY OF stillwater					
PROJ. NO.	STATE	PROJ. NO.	FISCAL YEAR	DIST. NO.	TOTAL SHEETS
6	OKLA	31595(04)	16		
DESCRIPTION		REVISIONS		DATE	
REVISED PHASE				8-3-2016	

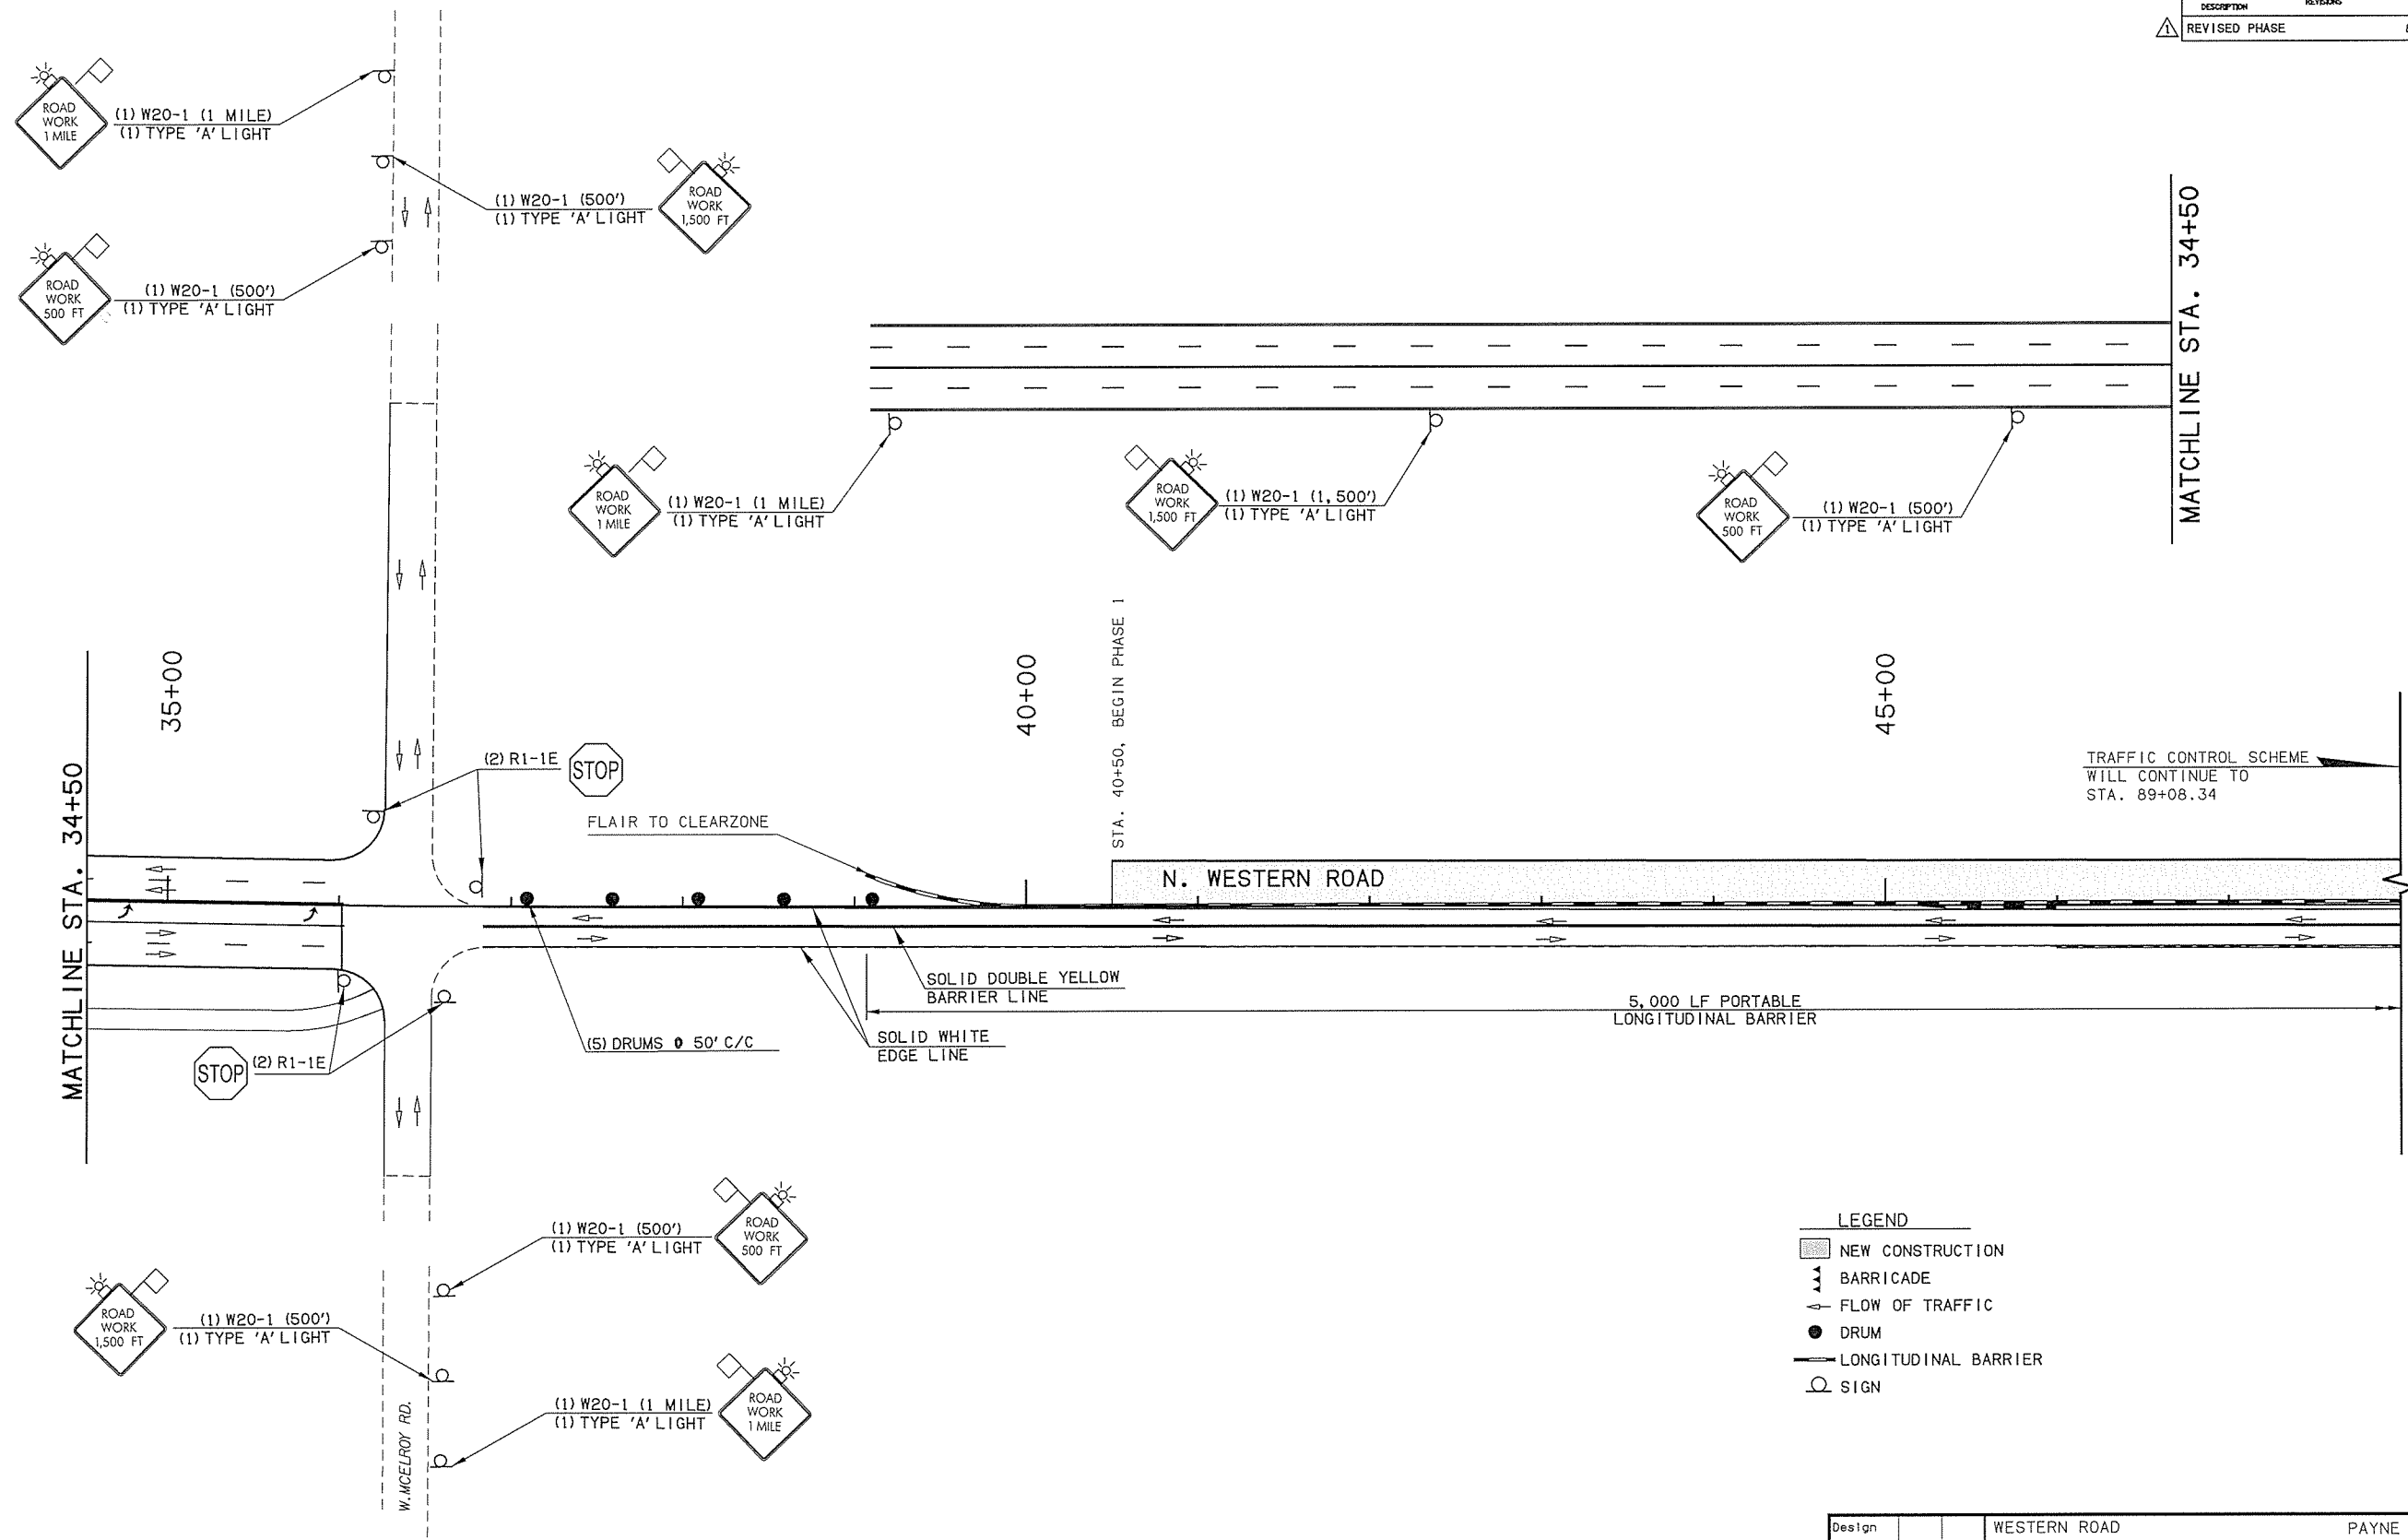

TRAFFIC CONTROL SCHEME
WILL CONTINUE TO
STA. 89+08.34

LEGEND

- NEW CONSTRUCTION
- BARRICADE
- FLOW OF TRAFFIC
- DRUM
- LONGITUDINAL BARRIER
- SIGN

Design		WESTERN ROAD	PAYNE COUNTY
Drawn		SUGGESTED TRAFFIC CONTROL PHASE 1 (01)	
Checked			
Approved			
Squad	OLSSON ASSOCIATES	Project No. 31595(04)	Sheet No. 41