
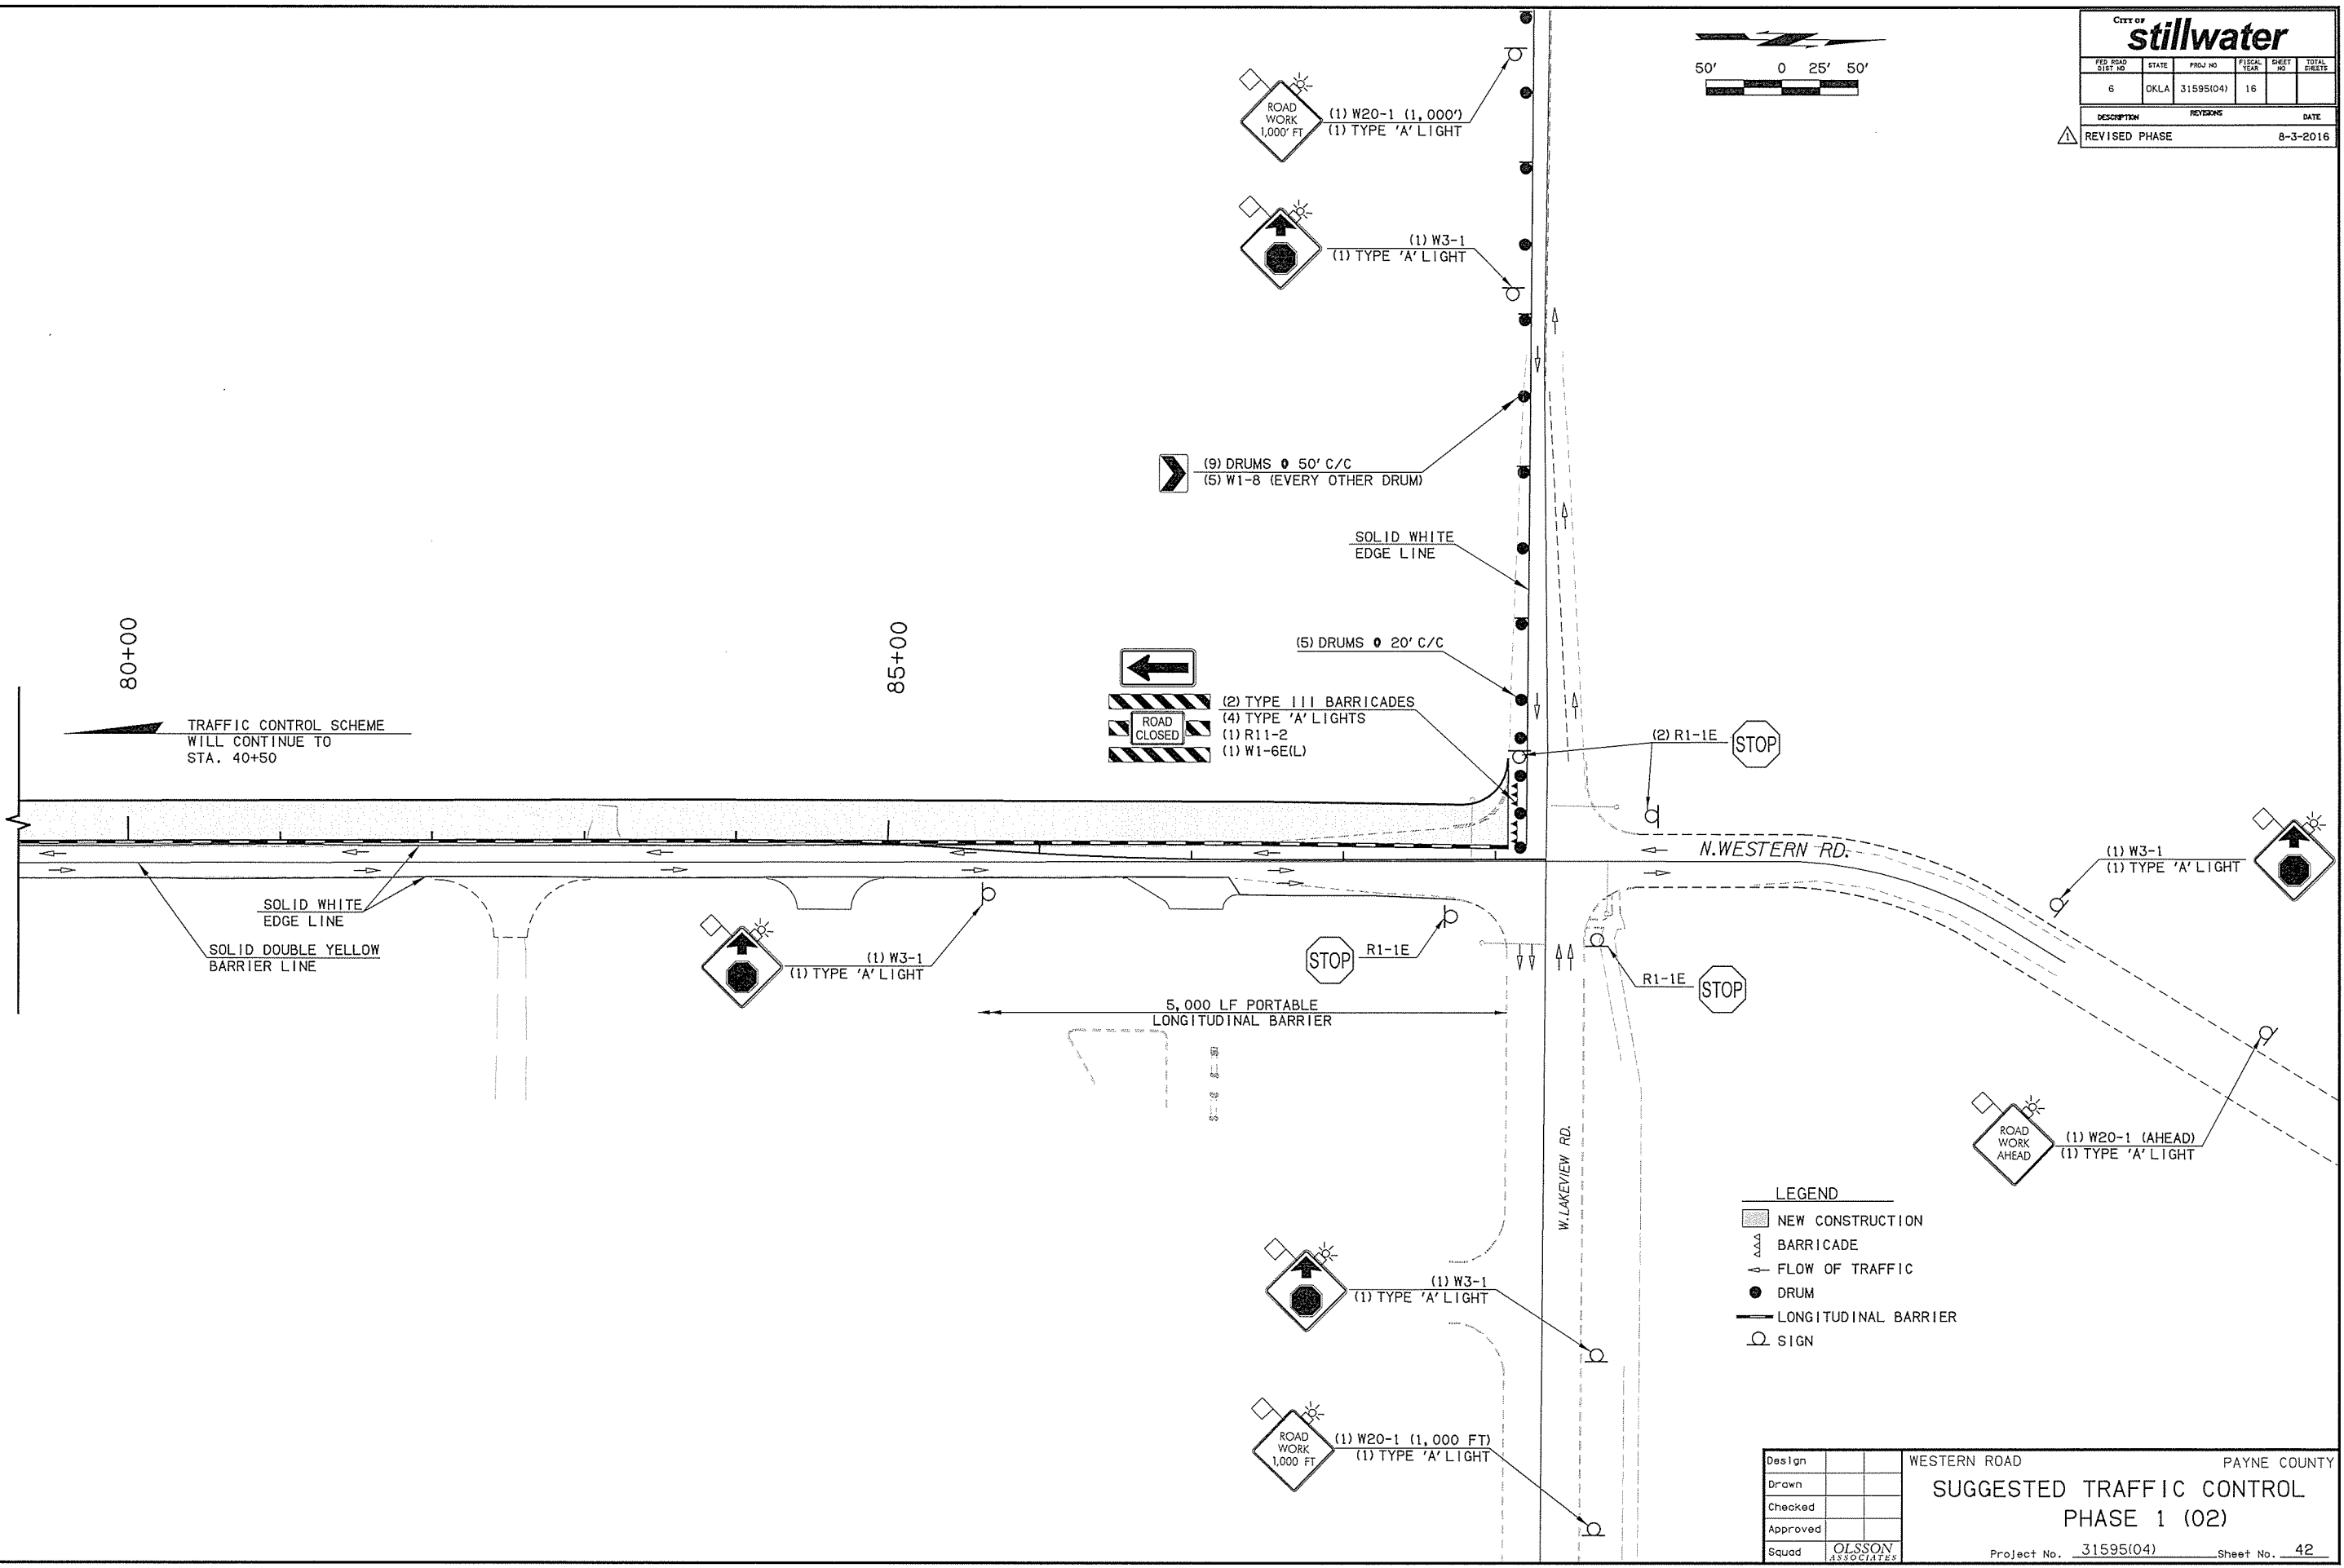


CITY OF <b>stillwater</b>					
FED ROAD DIST NO	STATE	PROJ NO	FISCAL YEAR	SHEET NO	TOTAL SHEETS
6	OKLA	31595(04)	16		
DESCRIPTION		REVISION	DATE		
REVISED PHASE			8-3-2016		

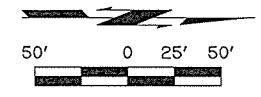

TRAFFIC CONTROL SCHEME  
WILL CONTINUE TO  
STA. 40+50

(2) TYPE III BARRICADES  
(4) TYPE 'A' LIGHTS  
(1) R11-2  
(1) W1-6E(L)

**LEGEND**

- NEW CONSTRUCTION
- BARRICADE
- FLOW OF TRAFFIC
- DRUM
- LONGITUDINAL BARRIER
- SIGN

Design		WESTERN ROAD	PAYNE COUNTY
Drawn		<b>SUGGESTED TRAFFIC CONTROL PHASE 1 (02)</b>	
Checked			
Approved			
Squad	OLSSON ASSOCIATES		
		Project No. 31595(04)	Sheet No. 42