



8/10/2016

REMOVE

11:23:37 AM

F:\Projects\015-0013\TRNS\DCN\WP2\AC\TRAFCONREDO_031.dgn

CITY OF Stillwater					
FED ROAD DIST NO	STATE	PROJ NO	FISCAL YEAR	SHEET NO	TOTAL SHEETS
6	OKLA	31595(04)	16		
DESCRIPTION		REVISIONS	DATE		
REVISIED PHASE			8-3-2016		

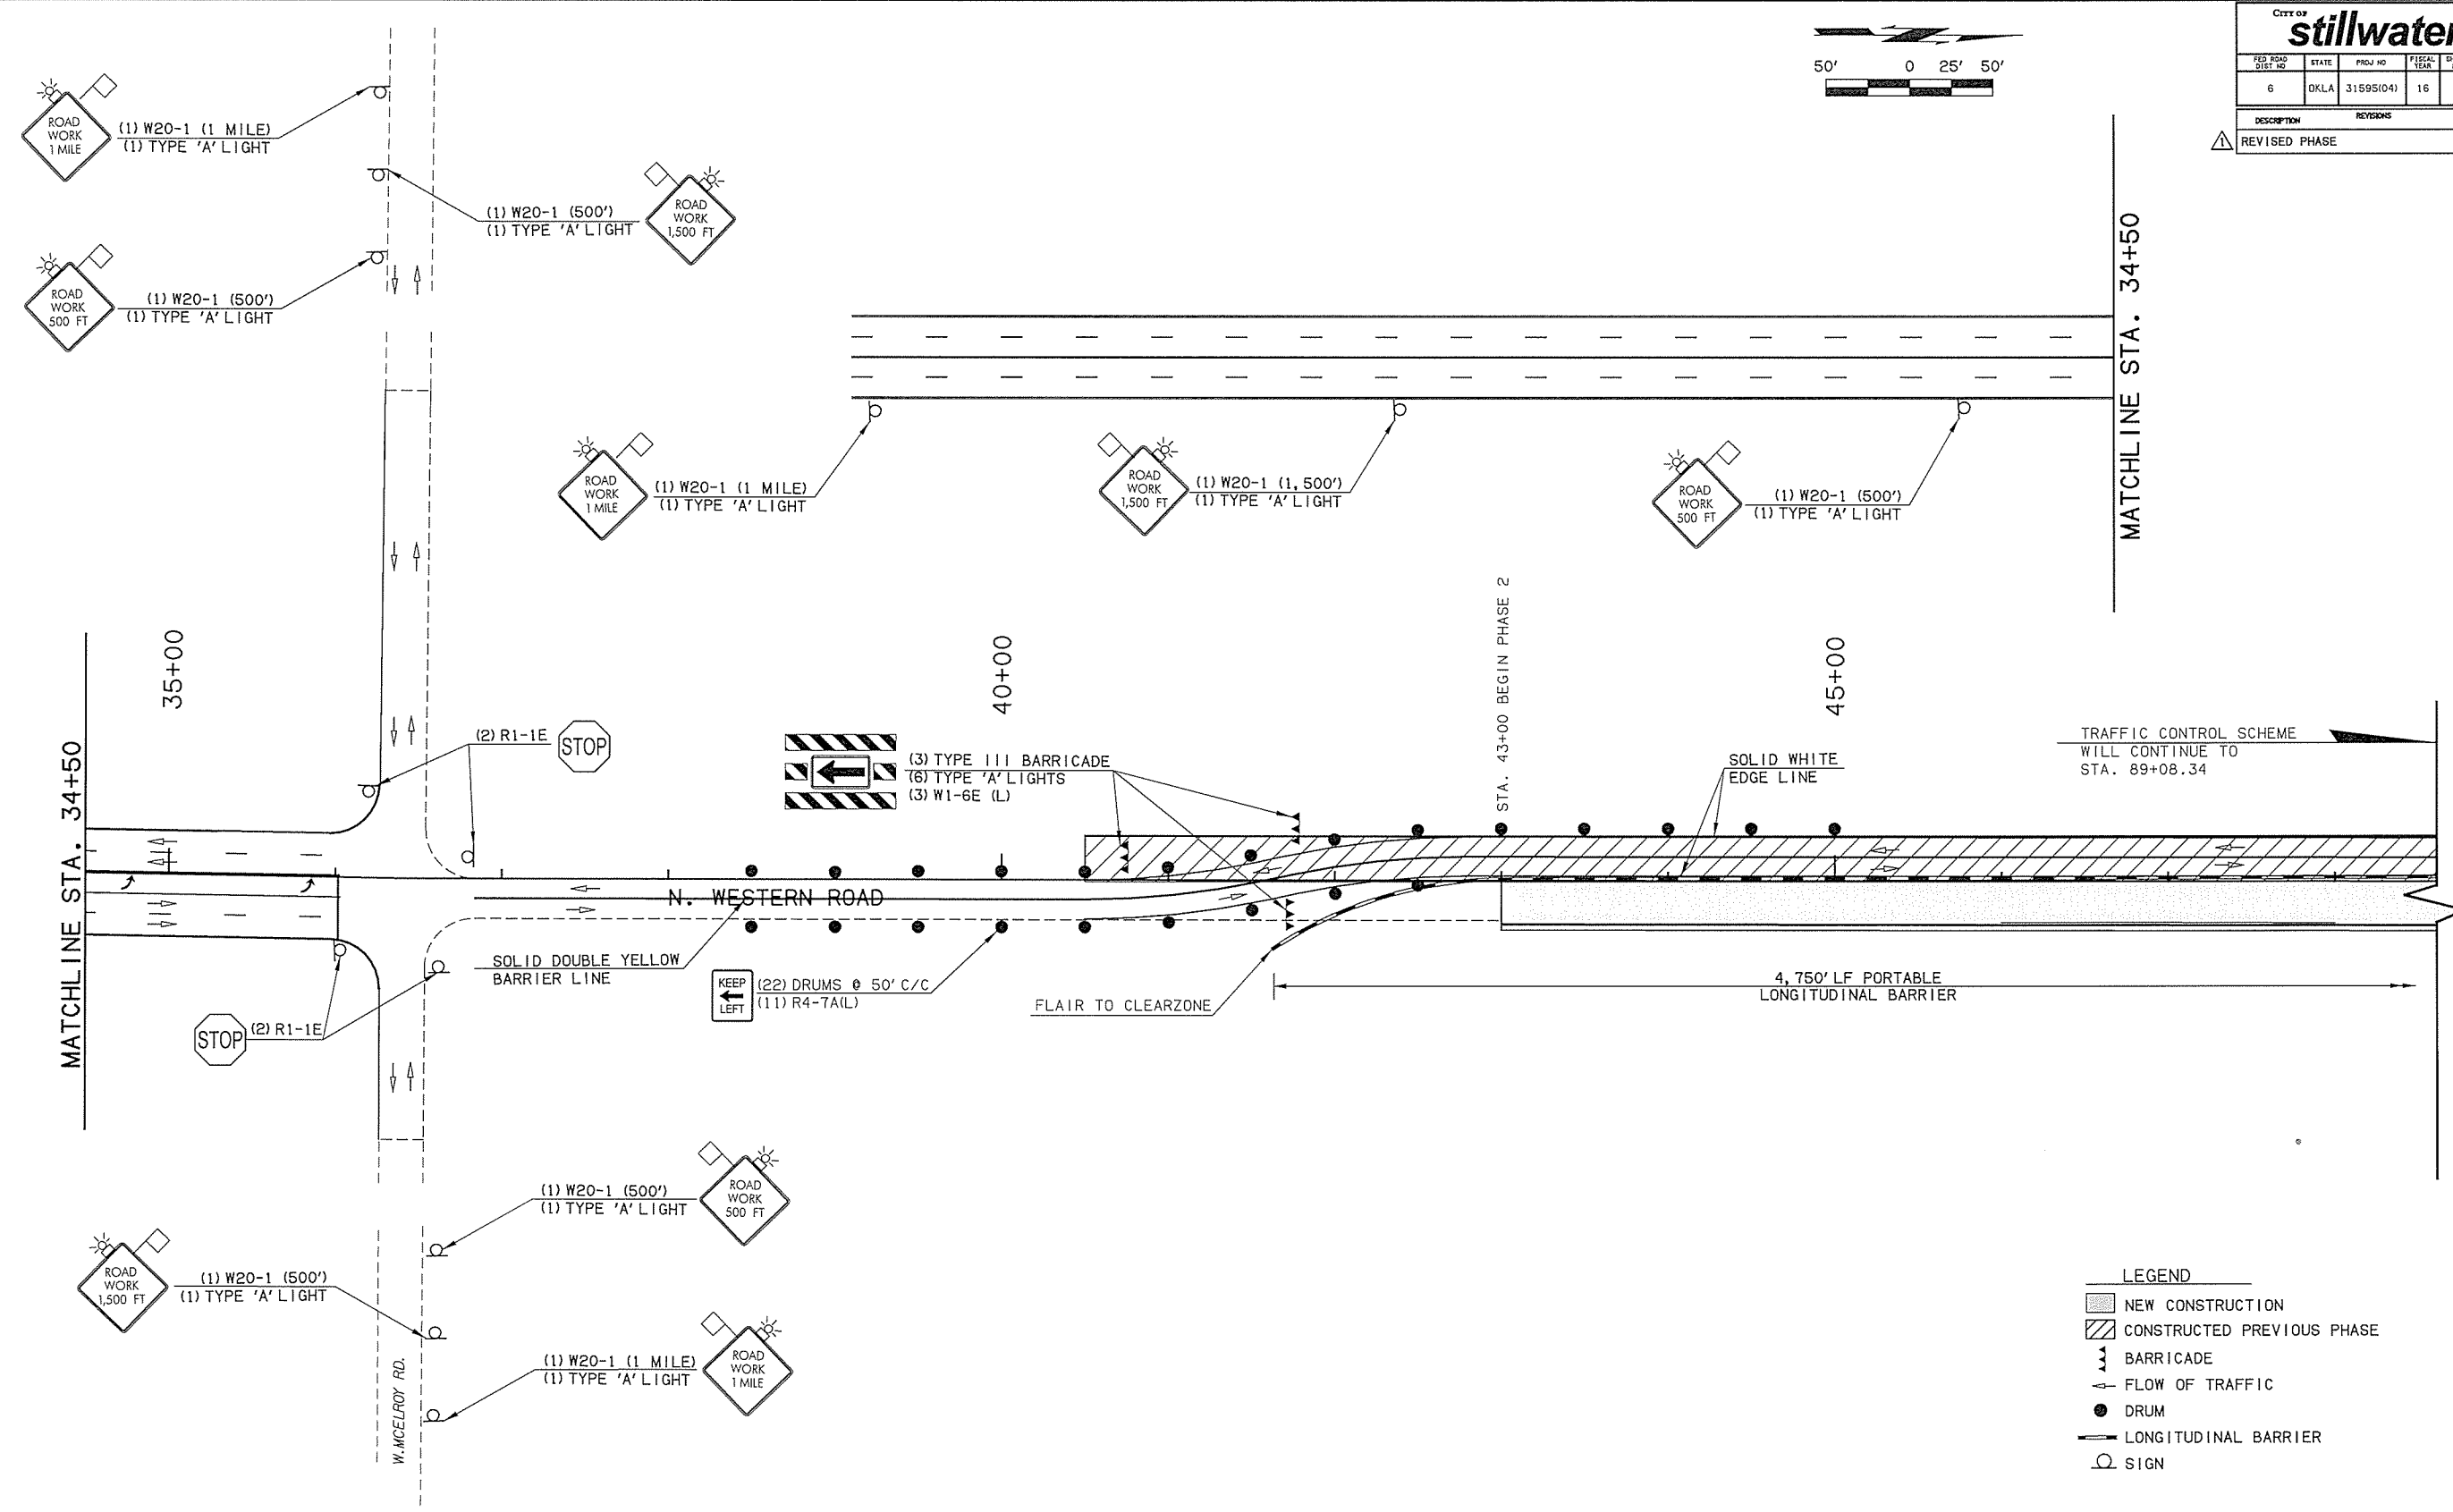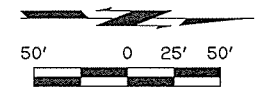

LEGEND

- NEW CONSTRUCTION
- CONSTRUCTED PREVIOUS PHASE
- BARRICADE
- FLOW OF TRAFFIC
- DRUM
- LONGITUDINAL BARRIER
- SIGN

Design		WESTERN ROAD	PAYNE COUNTY
Drawn		SUGGESTED TRAFFIC CONTROL PHASE 2 (01)	
Checked			
Approved			
Squad	OLSSON ASSOCIATES	Project No. 31595(04)	Sheet No. 43