
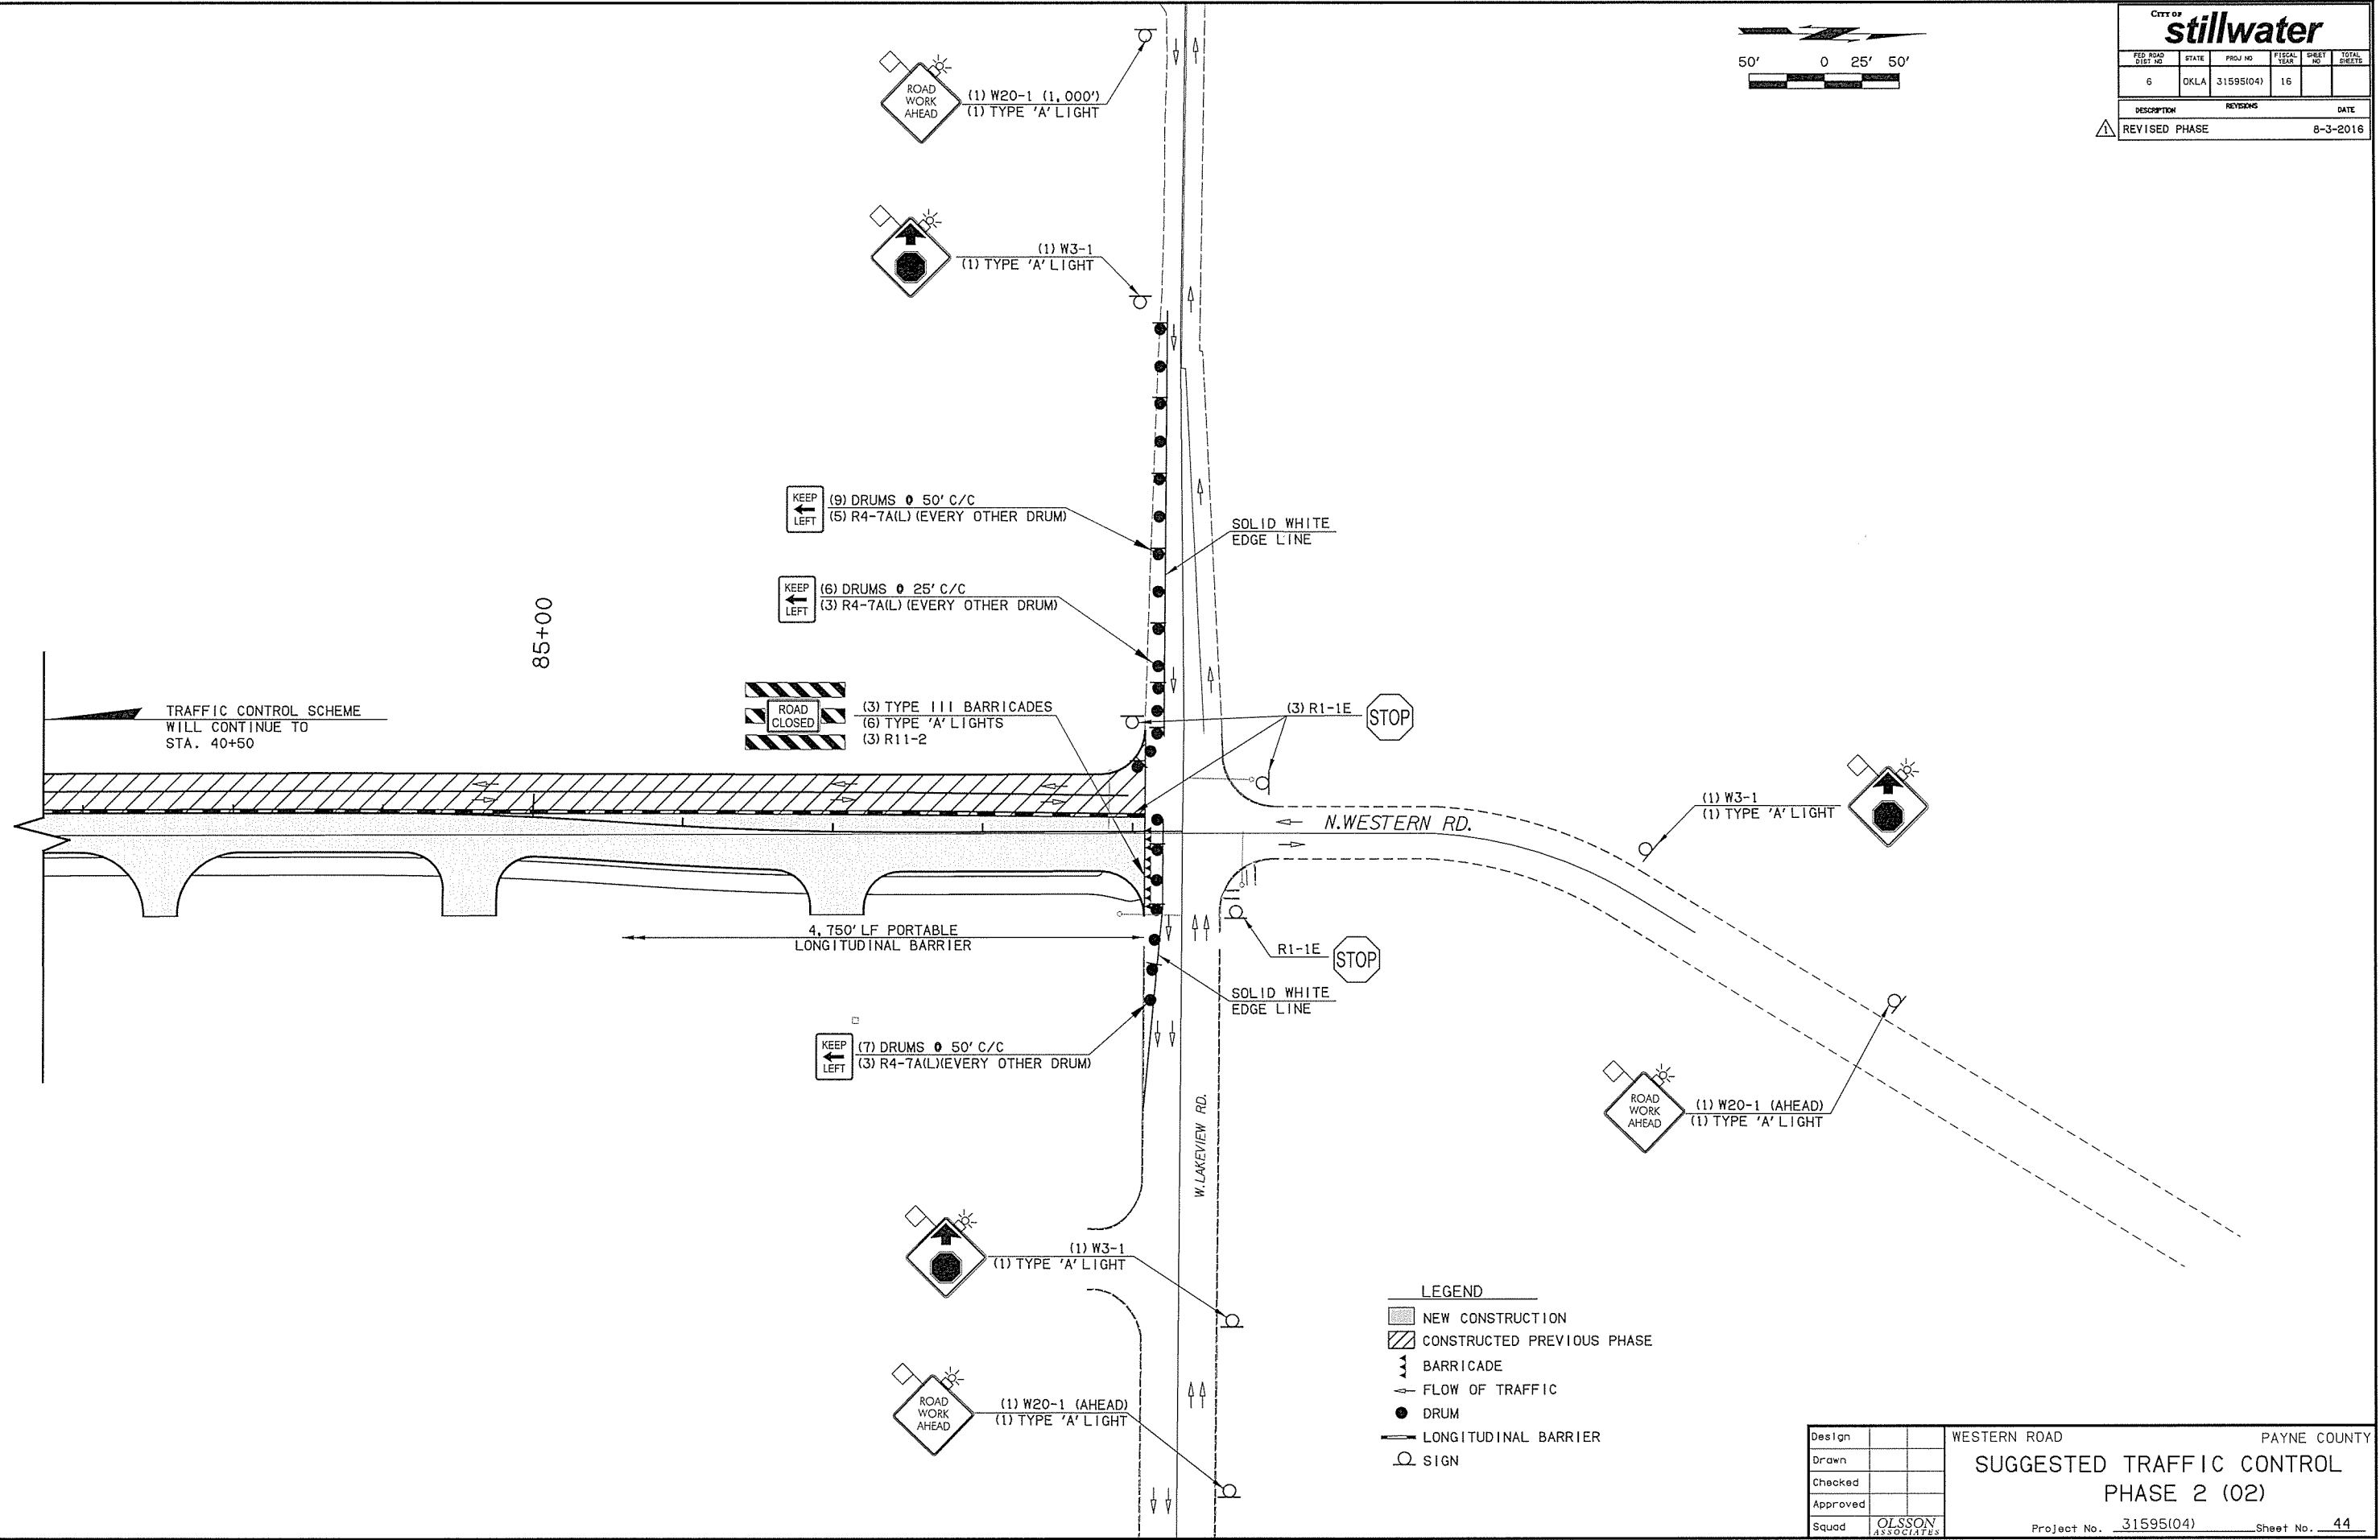


CITY OF stillwater					
FED. ROAD DIST. NO.	STATE	PROJ. NO.	FISCAL YEAR	SHEET NO.	TOTAL SHEETS
6	OKLA	31595(04)	16		
DESCRIPTION			REVISIONS	DATE	
REVISED PHASE				8-3-2016	

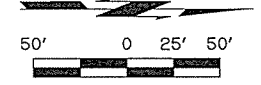

- LEGEND**
- NEW CONSTRUCTION
 - CONSTRUCTED PREVIOUS PHASE
 - BARRICADE
 - FLOW OF TRAFFIC
 - DRUM
 - LONGITUDINAL BARRIER
 - SIGN

Design		WESTERN ROAD	PAYNE COUNTY
Drawn		SUGGESTED TRAFFIC CONTROL PHASE 2 (02)	
Checked			
Approved			
Squad	OLSSON ASSOCIATES		
Project No. 31595(04)		Sheet No. 44	