


CITY OF stillwater						
FED ROAD DIST. NO.	STATE	PROJ. NO.	FISCAL YEAR	SHEET NO.	TOTAL SHEETS	
6	OKLA	31595(04)	16			
DESCRIPTION			REVISIONS	DATE		
REVISED PHASE				8-3-2016		

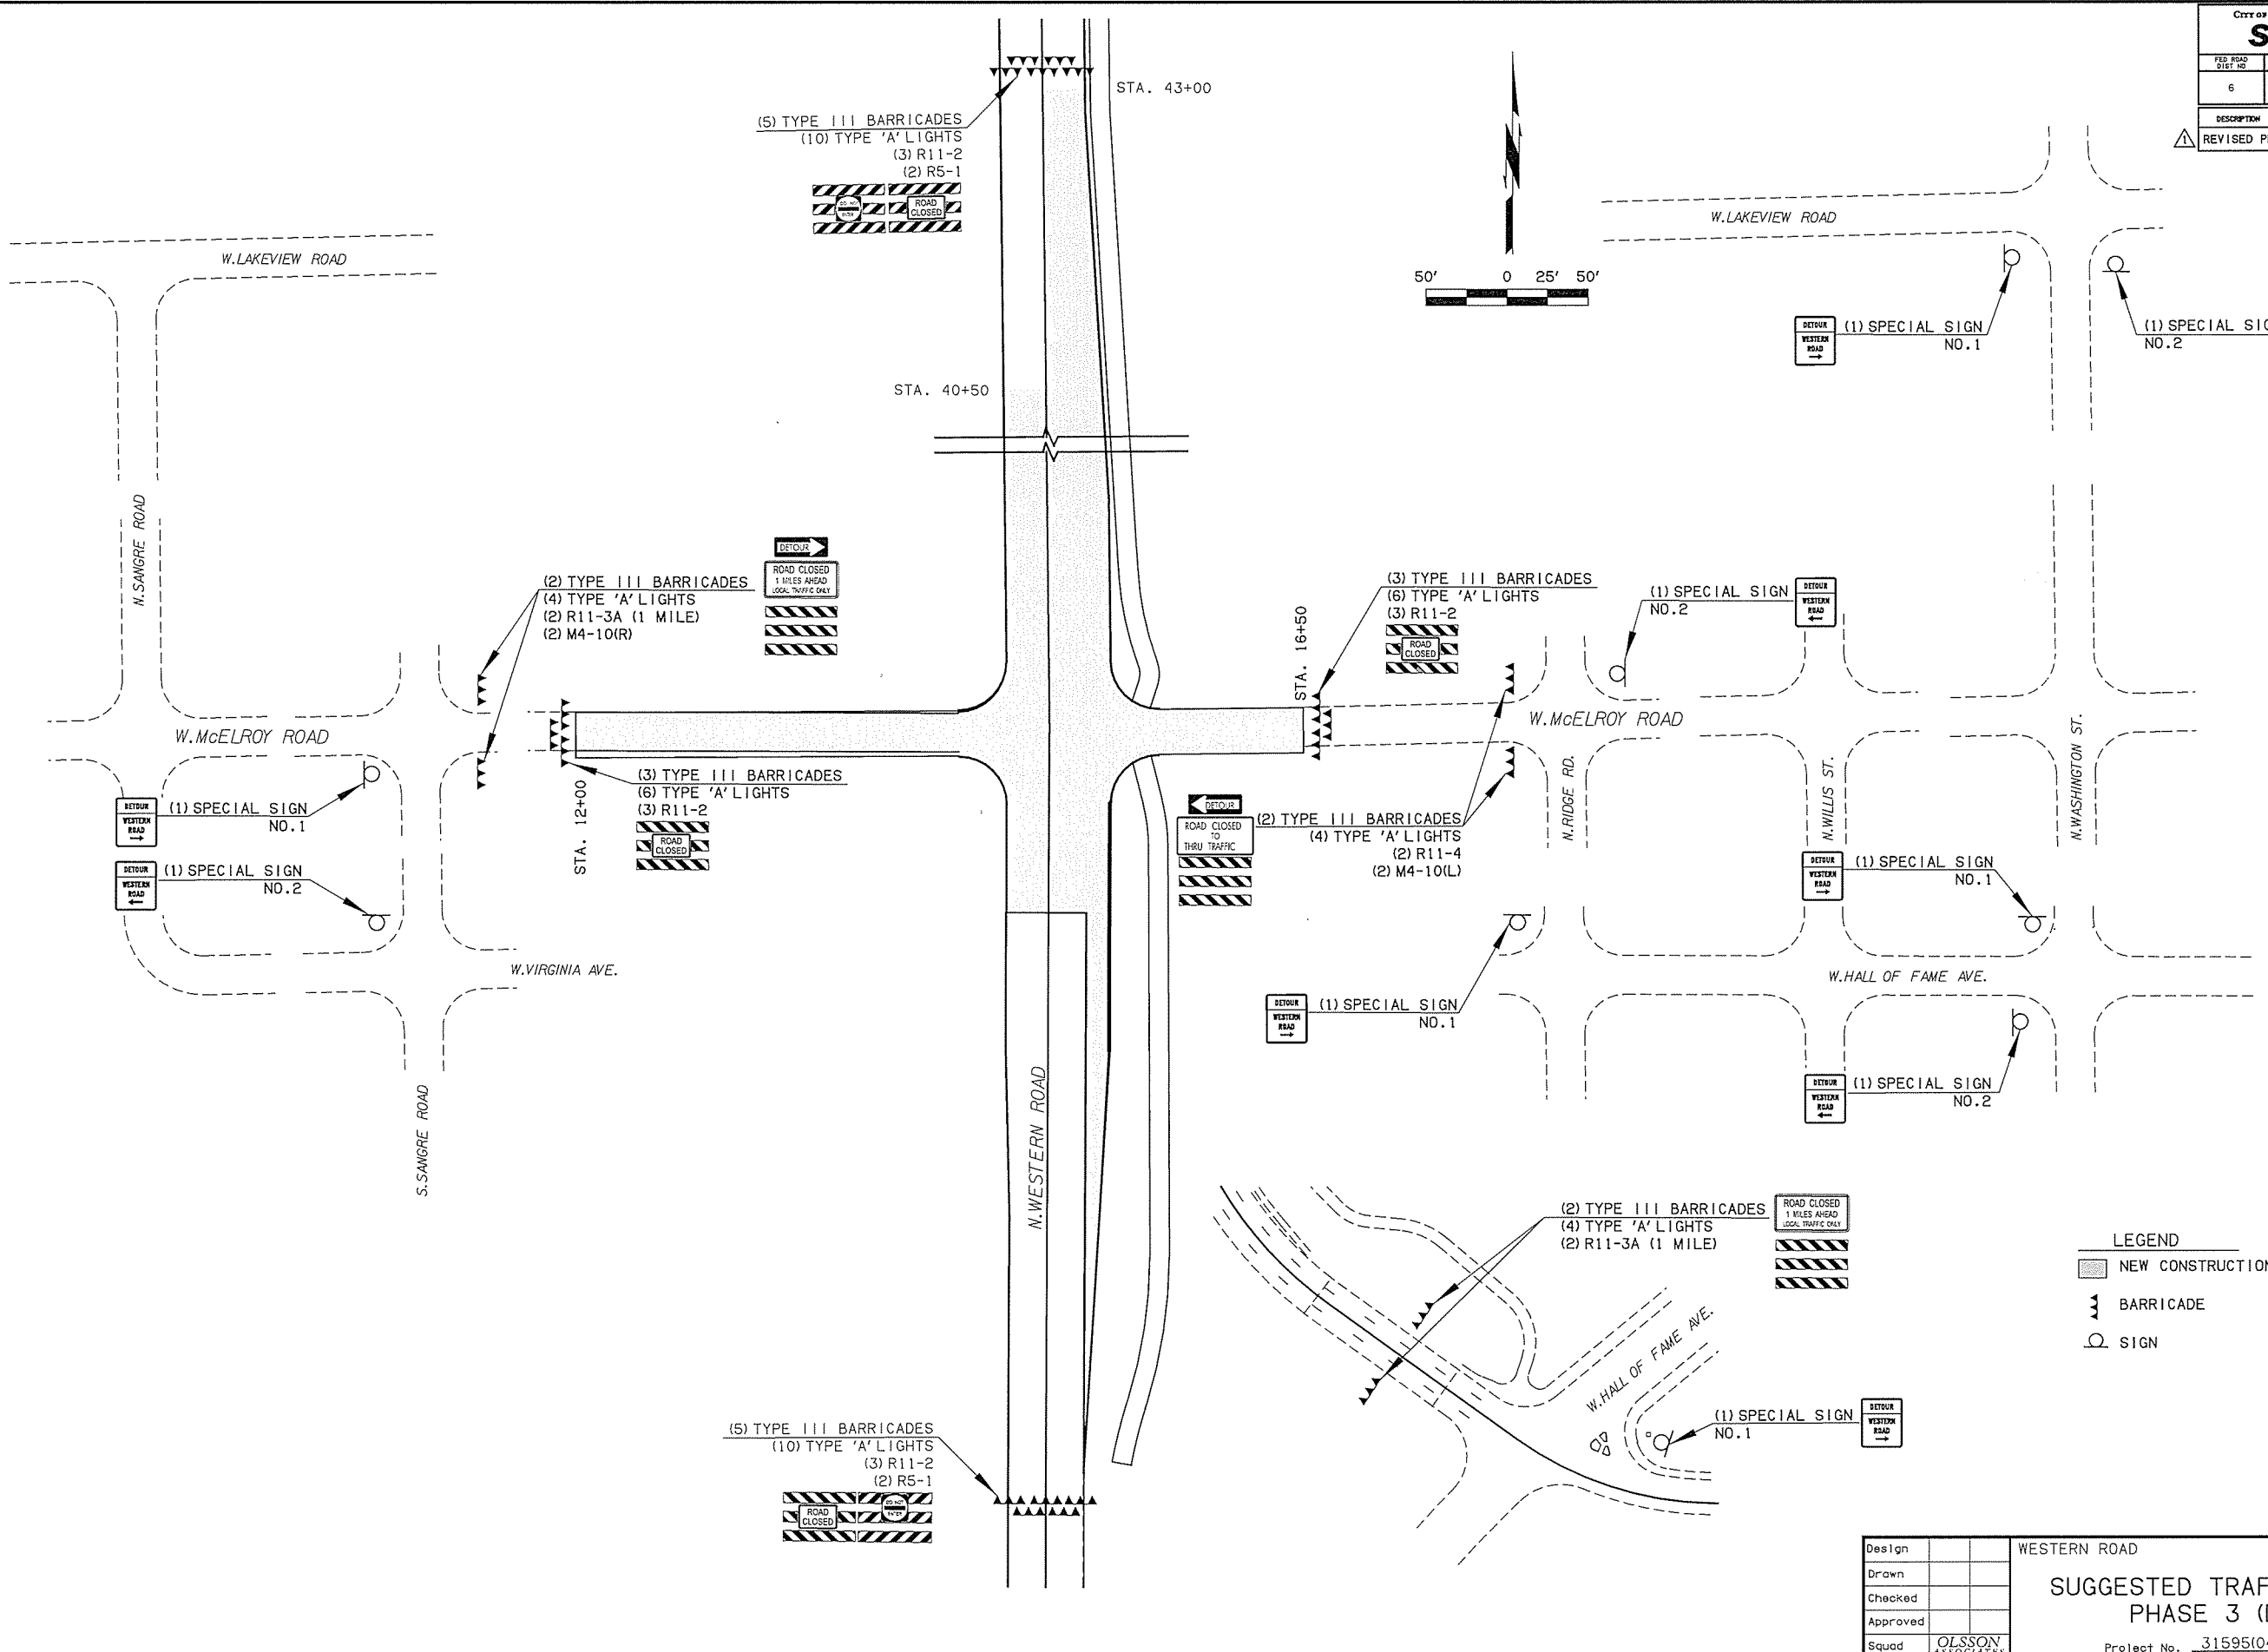

LEGEND

- NEW CONSTRUCTION
- BARRICADE
- SIGN

Design		WESTERN ROAD	PAYNE COUNTY
Drawn		SUGGESTED TRAFFIC CONTROL PHASE 3 (DETOUR)	
Checked			
Approved			
Squad	OLSSON A330614725	Project No. 31595(04)	Sheet No. 45