
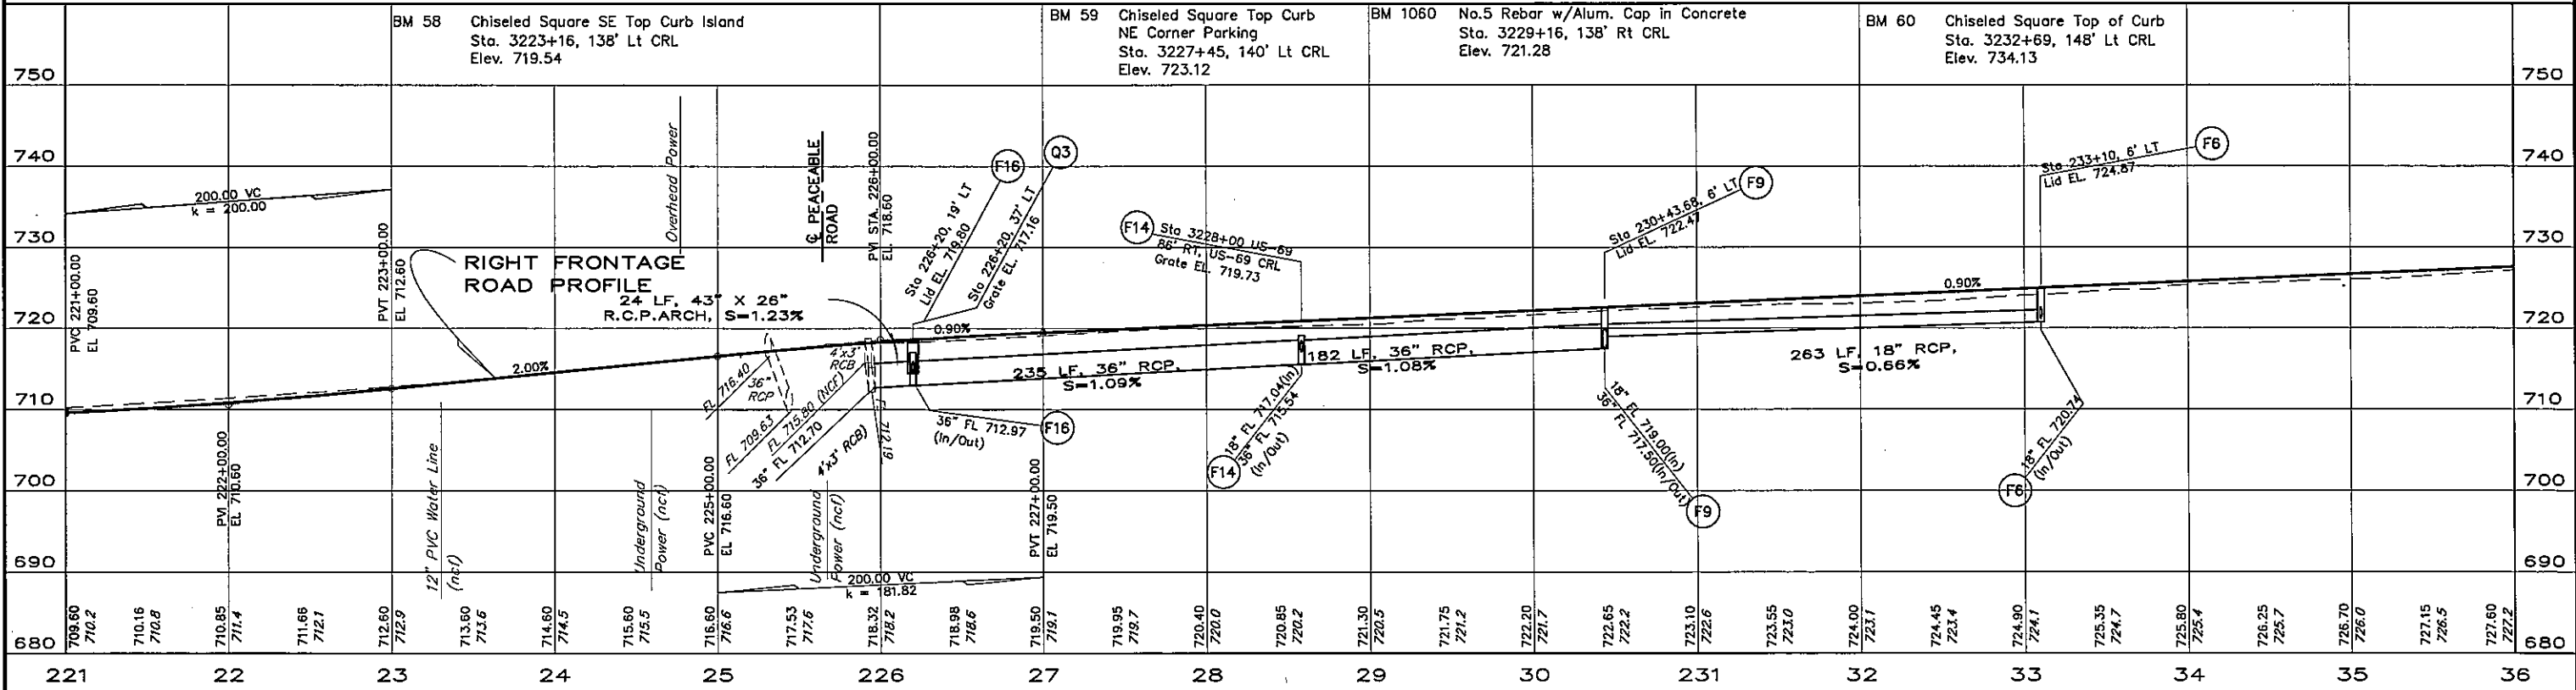


S:\Projects\DOT\TUS 69 ComancheAcademy\ACAD PROJECT 1\US69\com37-038-pr RFR\RFR.dwg, 7/14/2016 10:56:33 AM

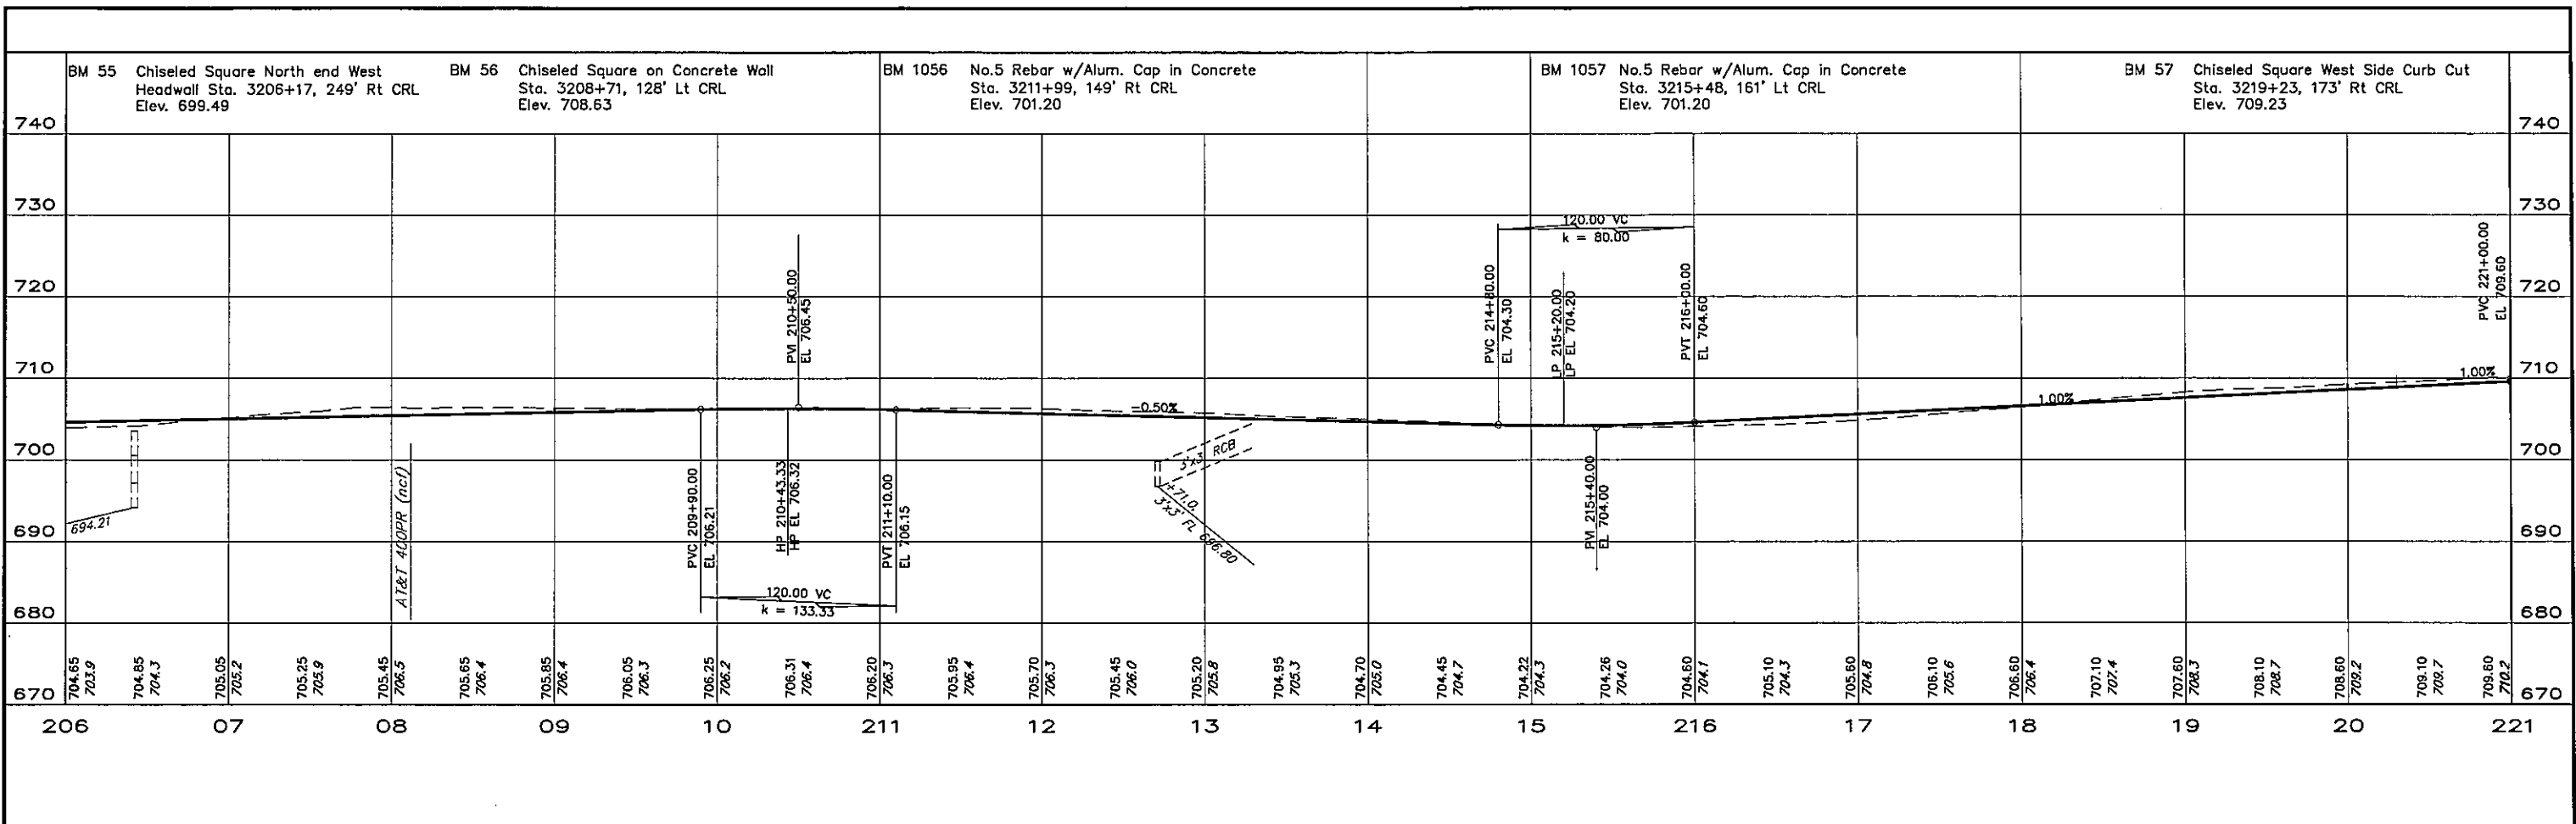

ROBIN D. SEWELL
16173
7/14/16

Survey	CKS	U.S. 69 - COMANCHE AVENUE	PITTSBURG COUNTY
Drawn	CKD	RIGHT FRONTAGE ROAD PROFILE STA. 206+00 TO STA. 236+00	
Checked	CKE		
Approved			
Squod	C & K	JOB PIECE NO. 14999(04)	SHEET NO. 32