


RAMP A

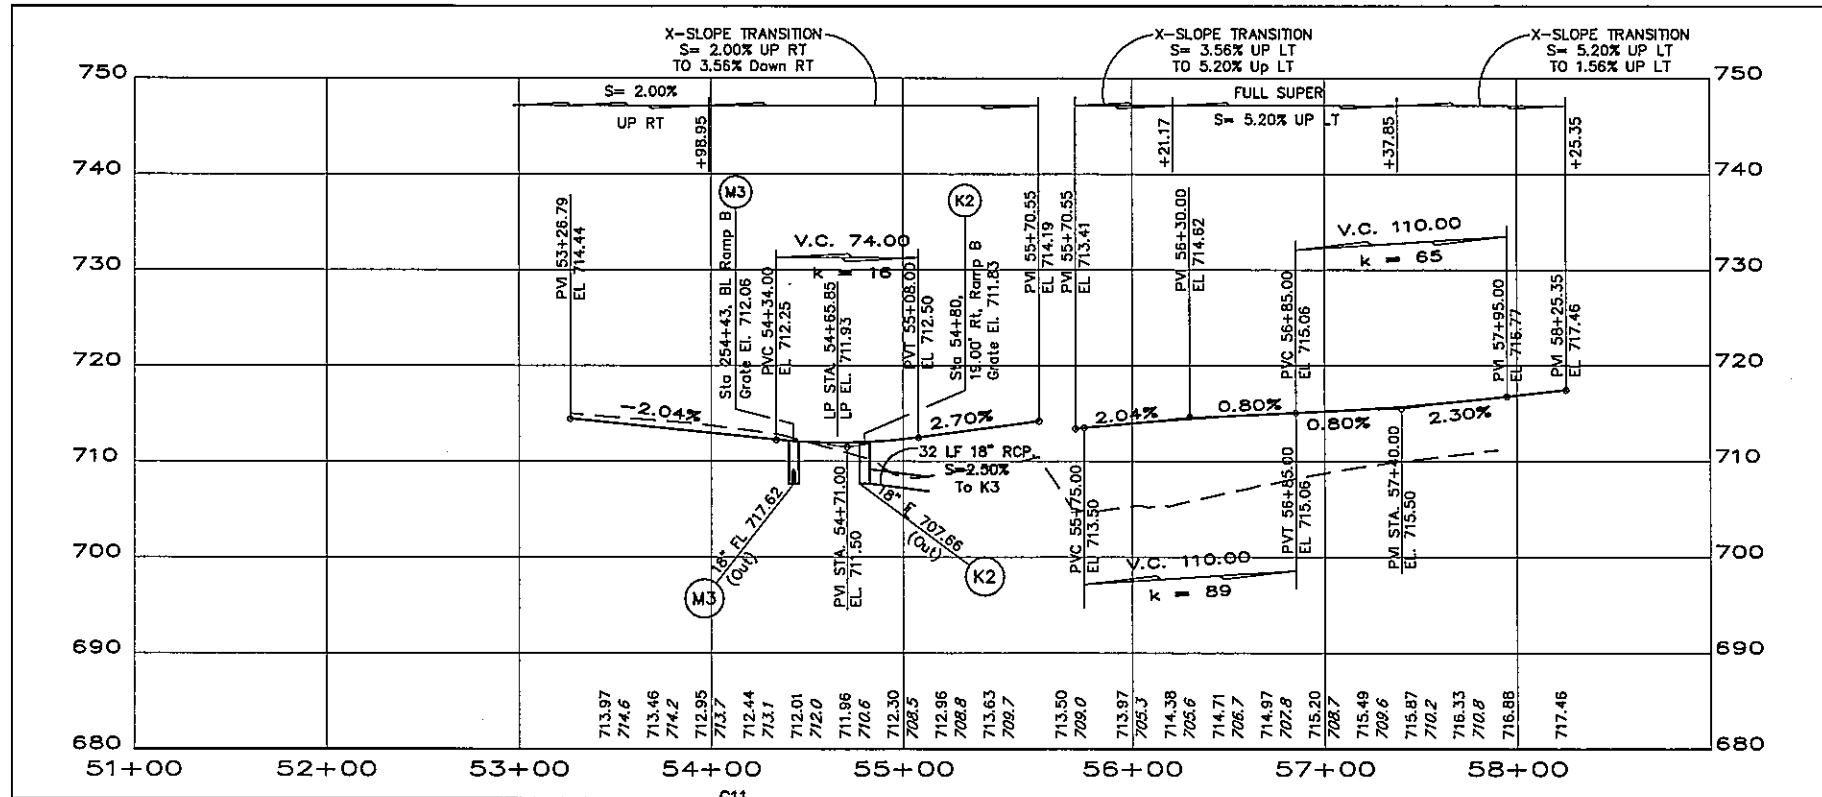

RAMP B

REGISTERED PROFESSIONAL ENGINEER
 ROBIN S. SEWELL
 16173
 OKLAHOMA
 1/18/16

Survey	CKS	U.S. 69 - COMANCHE AVENUE	PITTSBURG COUNTY
Drawn	CKD	RAMPS A & B PROFILES	
Checked	CKE		
Approved			
Squad	C & K		
		JOB PIECE NO. 14999(04)	SHEET NO. 40