


S:\Projects\DOT\US 69 Comanche\Acadwg\ACAD PROJECT 1\US69com45-pp3220-3235 Paving Plan and Details.dwg, 7/14/2016 10:58:11 AM

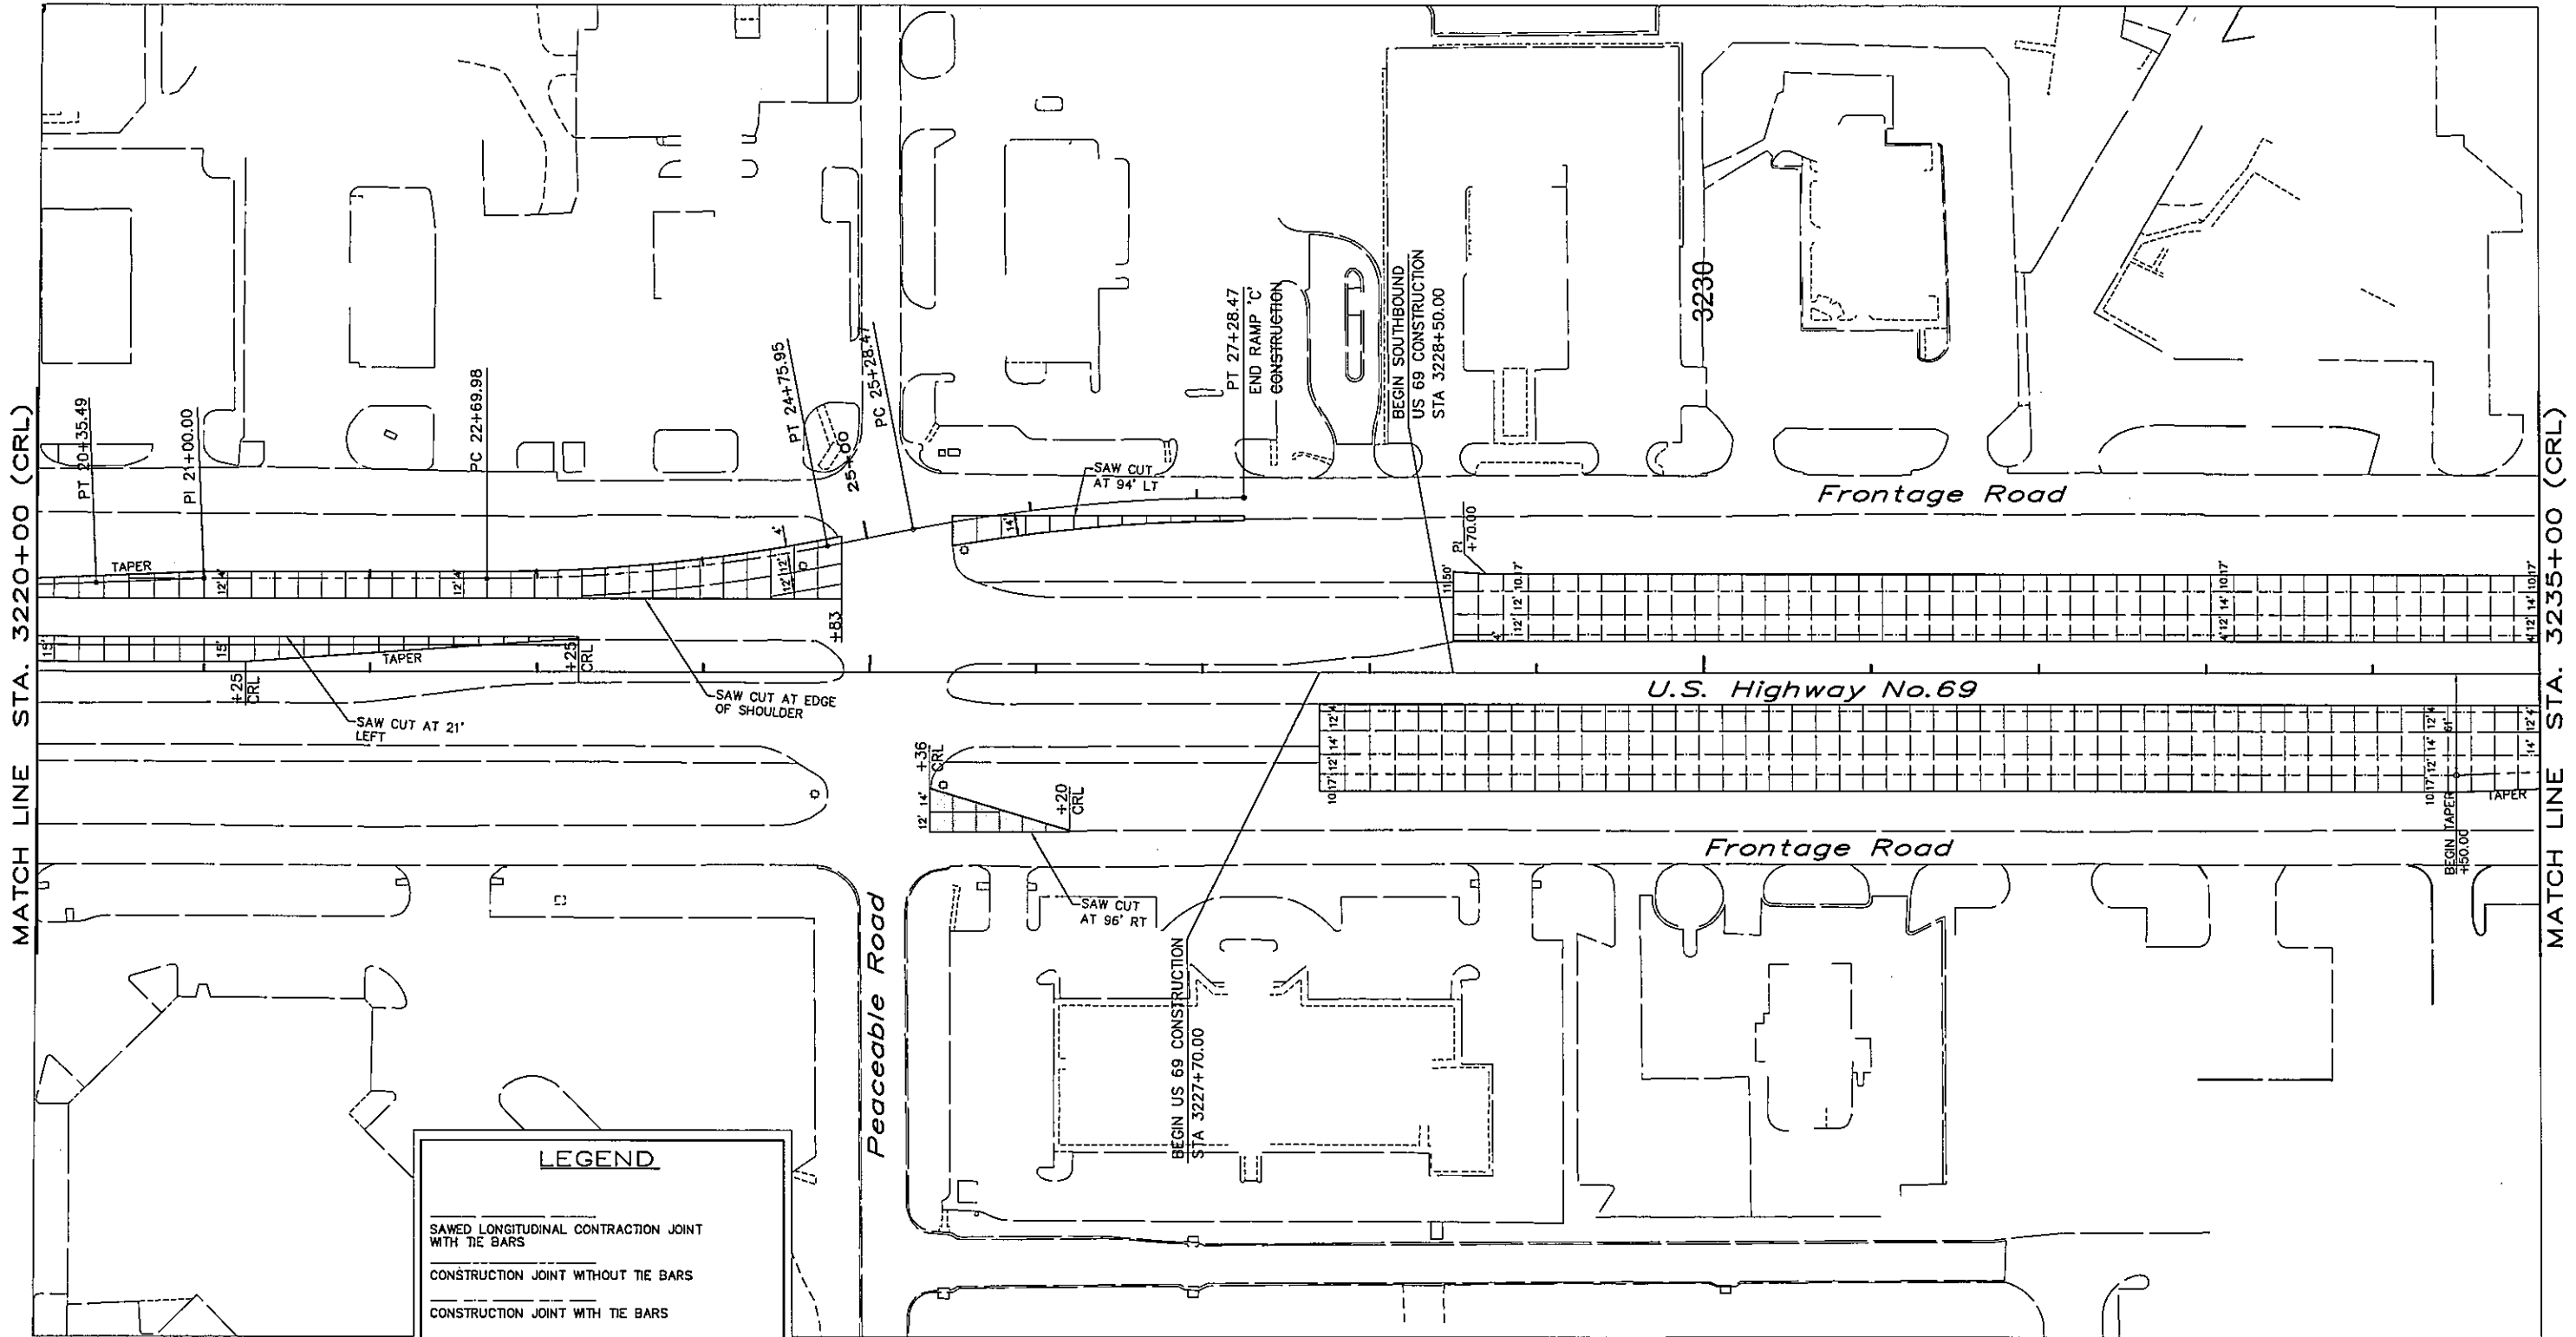


MATCH LINE STA. 3220+00 (CRL)

MATCH LINE STA. 3235+00 (CRL)

**LEGEND**

- SAWED LONGITUDINAL CONTRACTION JOINT WITH TIE BARS
- CONSTRUCTION JOINT WITHOUT TIE BARS
- CONSTRUCTION JOINT WITH TIE BARS
- TRANSVERSE DOWELED CONTRACTION JOINT
- DOWELED EXPANSION JOINT
- FULL DEPTH CONCRETE PAVEMENT RECONSTRUCTION

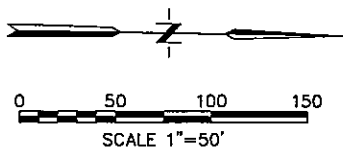

*Rob Sewell*  
 REGISTERED PROFESSIONAL ENGINEER  
 ROBIN SEWELL  
 16173  
 OKLAHOMA  
 1/18/16

Survey	CKS	U.S. 69 - COMANCHE AVENUE	PITTSBURG COUNTY
Drawn	CKD	<b>PAVING PLAN AND DETAILS</b> STA. 3220+00 TO STA. 3235+00	
Checked	CKE		
Approved		JOB PIECE NO. 14999(04)	
Squad	C & K		