
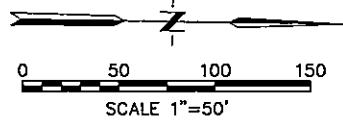


MATCH LINE STA. 3220+00 (CRL)

MATCH LINE STA. 3235+00 (CRL)

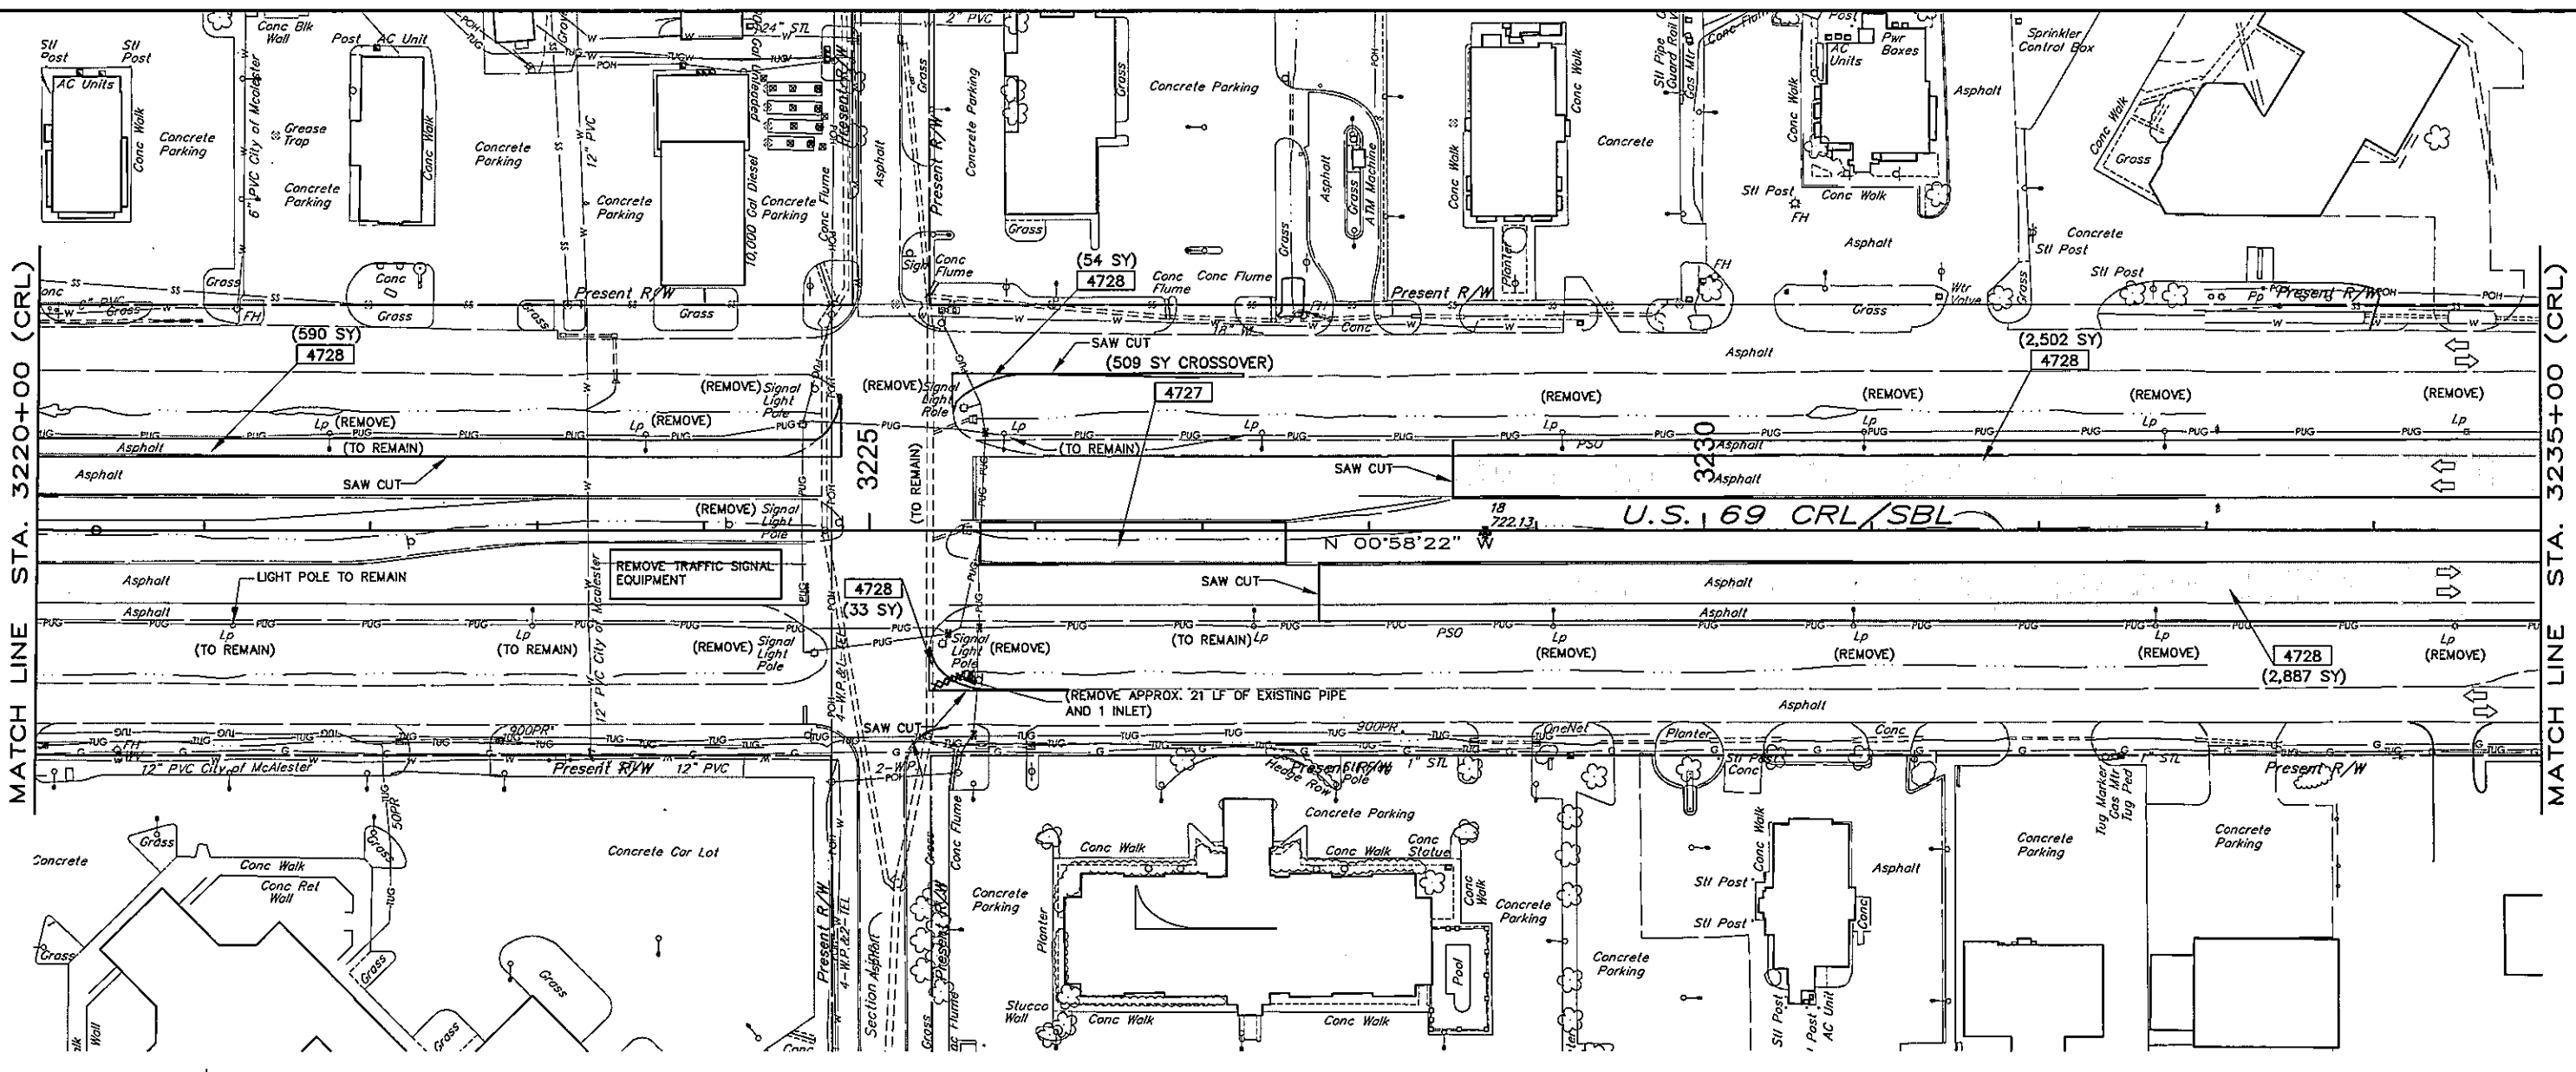

PAY ITEMS

- 0291 REMOVAL OF HEADWALL
- 4726 REMOVAL OF CURB AND GUTTER ②
- 4727 REMOVAL OF CONCRETE PAVEMENT ①
- 4728 REMOVAL OF ASPHALT PAVEMENT
- 4766 REMOVAL OF CONCRETE DRIVEWAY ①
- 4780 REMOVAL OF GUARDRAIL
- 4792 REMOVAL OF CONCRETE SIDEWALK
- 5881 REMOVAL OF CONCRETE DITCH LINER ③


LEGEND

- //// REMOVE OR LEAVE PIPE INPLACE AND REMOVE PORTION OF STRUCTURE 3'-0" BELOW FINISH GRADE AND PUMP FULL OF CONTROLLED LOW STRENGTH MATERIAL (CLSM). CONTRACTORS OPTION.
- ▭ PAVEMENT REMOVALS

- ① INCLUDES REMOVAL OF ASPHALT OVERLAYS AND CURB.
- ② INCLUDES STAND UP CURB.
- ③ INCLUDES SLOPE WALLS AND DRAINS AT END OF BRIDGE.
- ④ REMOVAL OF HEADWALL IS PAID FOR BOX EXTENSIONS ONLY.

REMOVAL QUANTITIES

ITEM	DESCRIPTION	UNIT	QUANTITY THIS SHEET
619(B) 0291	REMOVAL OF HEADWALL	EA	
619(B) 4726	REMOVAL OF CURB AND GUTTER	LF	
619(B) 4727	REMOVAL OF CONCRETE PAVEMENT	SY	509
619(B) 4728	REMOVAL OF ASPHALT PAVEMENT	SY	6,066
619(B) 4766	REMOVAL OF CONCRETE DRIVEWAY	SY	
619(B) 4780	REMOVAL OF GUARDRAIL	LF	
619(B) 4792	REMOVAL OF SIDEWALK	SY	
619(B) 5881	REMOVAL OF CONCRETE DITCH LINER	LF	
805(A) 8712	REMOVAL OF LIGHT POLE	EA	10

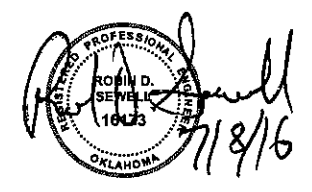

Survey	CKS	U.S. 69 - COMANCHE AVENUE	PITTSBURG COUNTY
Drawn	CKD	REMOVAL PLAN STA. 3220+00 TO STA. 3235+00	
Checked	CKE		
Approved			
Squad	C & K		
		JOB PIECE NO. 14999(04)	SHEET NO. 56

S:\Projects\DOT\TUS 69 Comanche\Acad\wg\ACAD PROJECT 1\US69com06-removal\3220-3235.dwg, 7/14/2016 11:00:38 AM