


S:\Projects\DOT\US 69 Comanche\Acad\dwg\ACAD PROJECT 1\US69com00-061-Advance Warning.dwg, 7/14/2016 11:01:59 AM

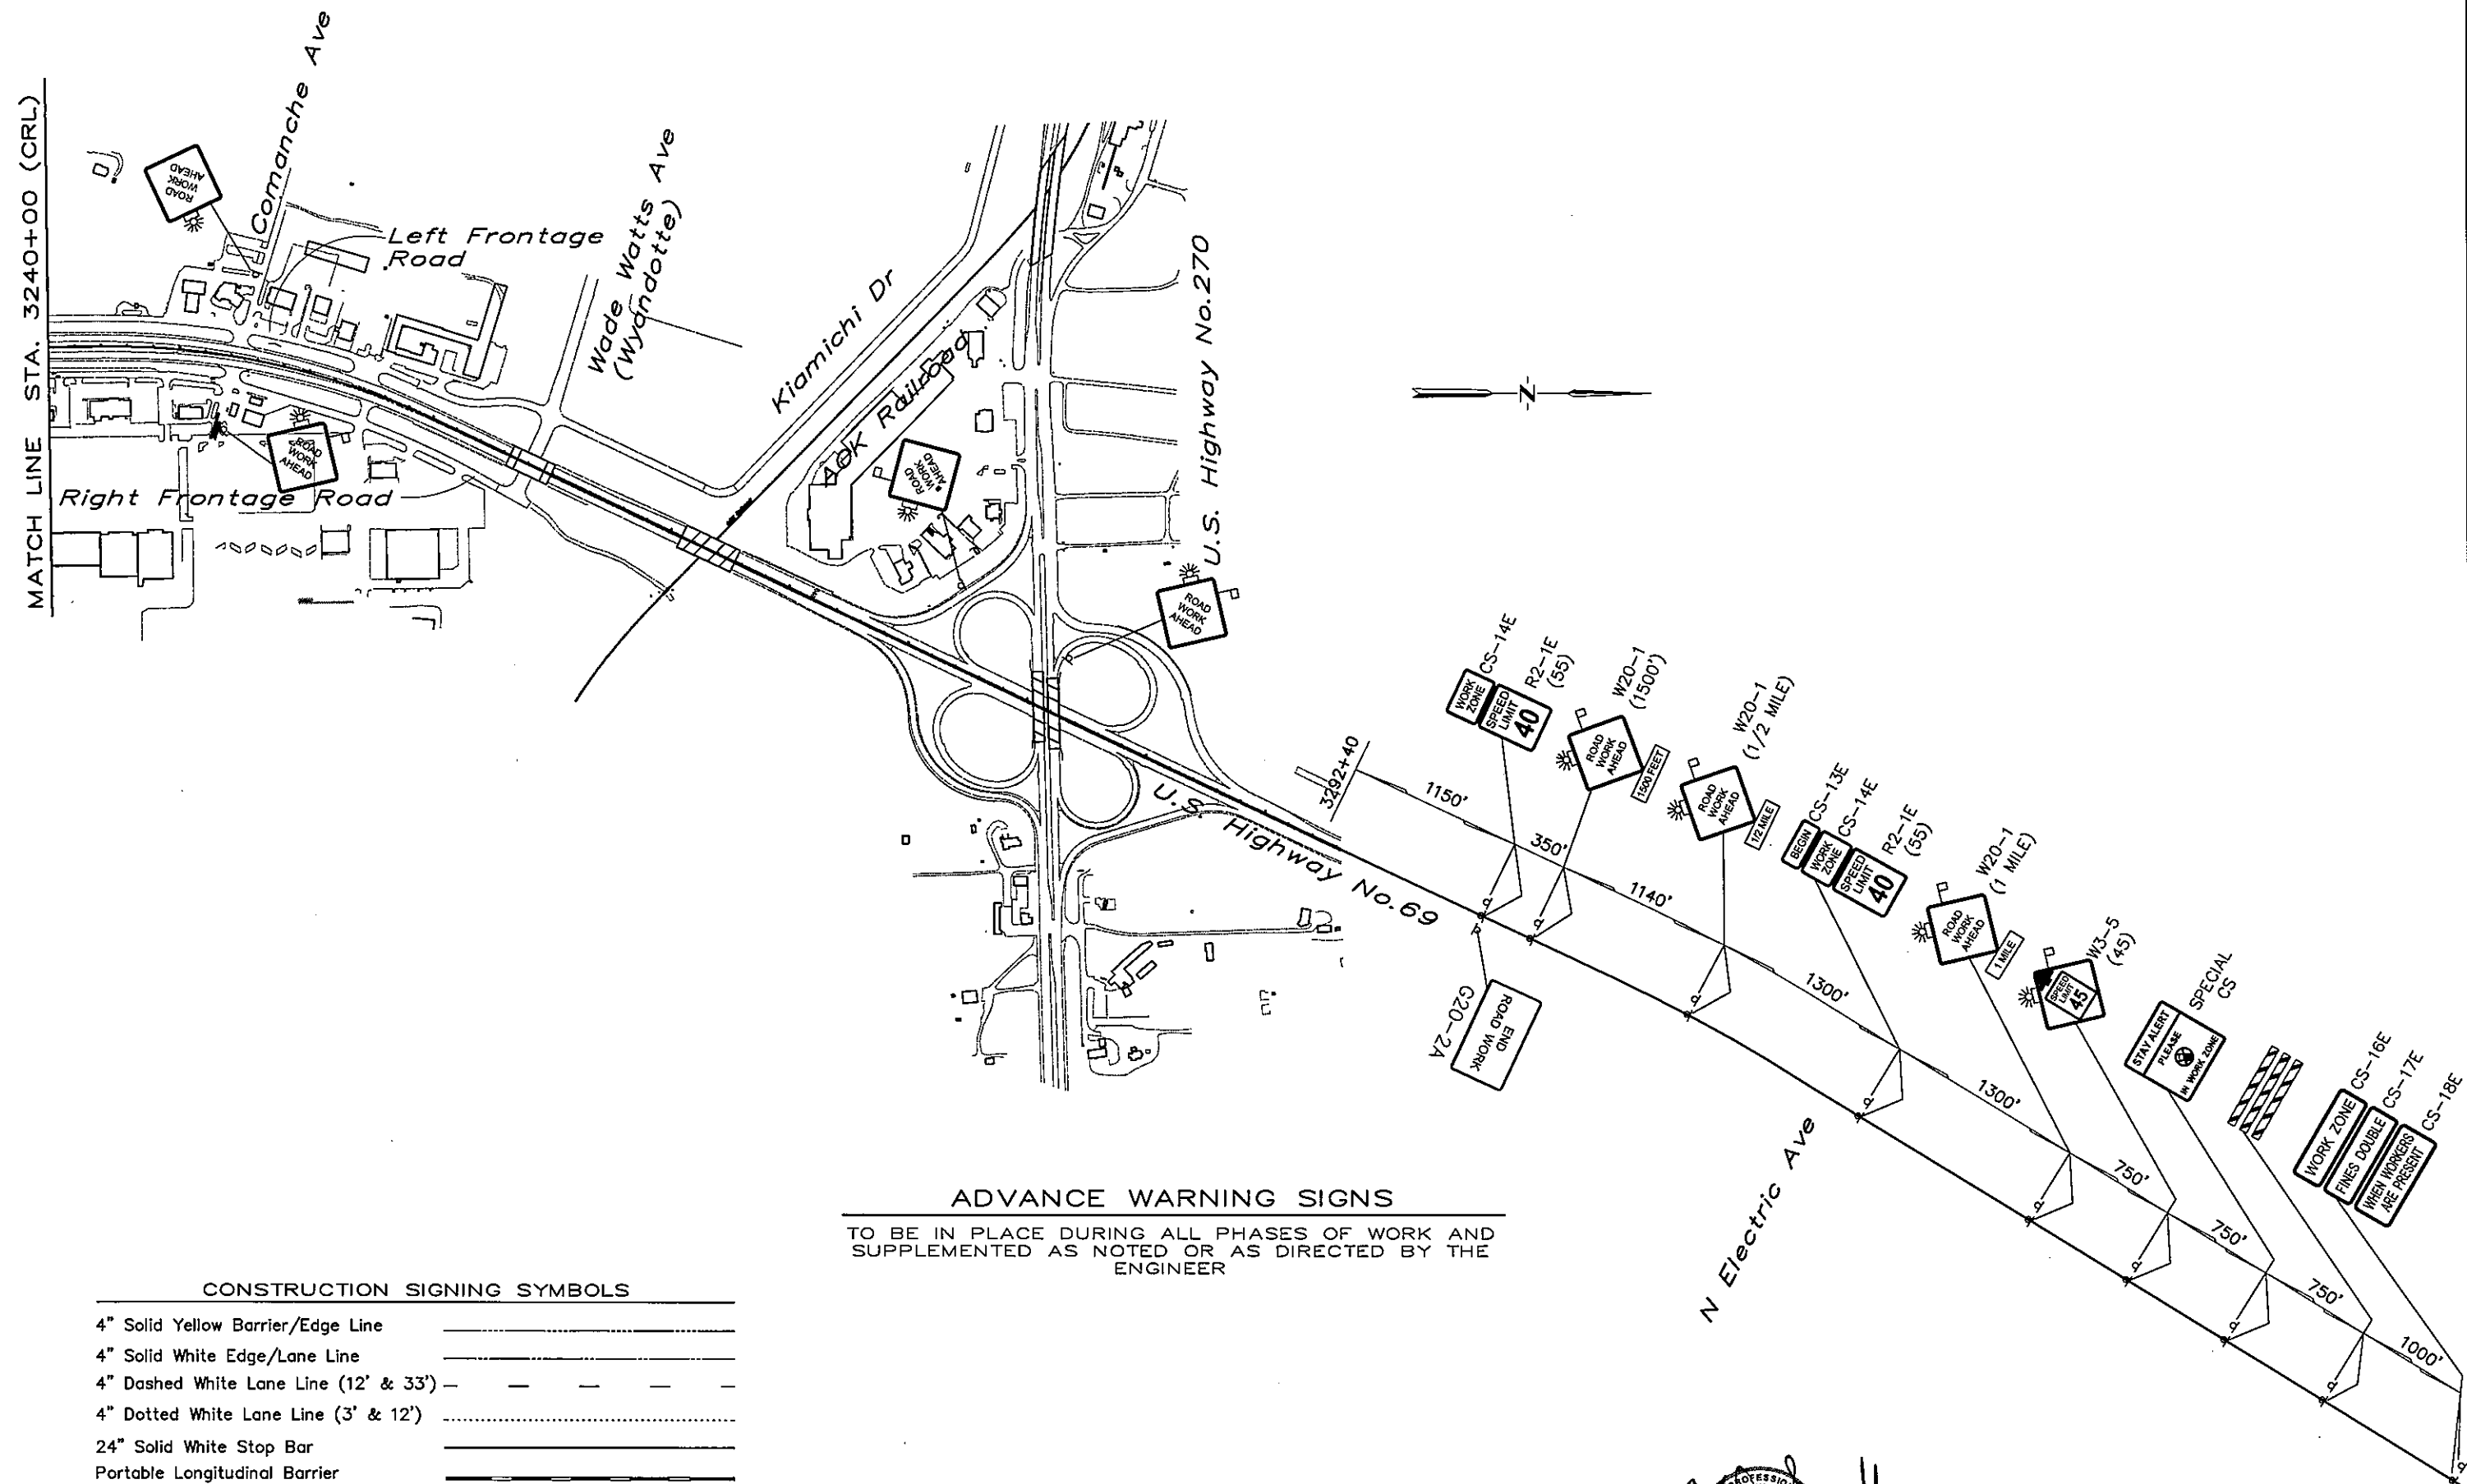


ADVANCE WARNING SIGNS

TO BE IN PLACE DURING ALL PHASES OF WORK AND SUPPLEMENTED AS NOTED OR AS DIRECTED BY THE ENGINEER

CONSTRUCTION SIGNING SYMBOLS

4" Solid Yellow Barrier/Edge Line	_____
4" Solid White Edge/Lane Line	_____
4" Dashed White Lane Line (12' & 33')	- - - - -
4" Dotted White Lane Line (3' & 12')
24" Solid White Stop Bar	=====
Portable Longitudinal Barrier	=====
Arrow Panel	▣
Sign, as Noted	◻
Tube	○
Vertical Panel	⊞
Drum	■
Type III Barricade	≡
Const. Zone Impact Attenuator	▬▬▬

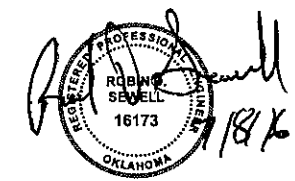

Survey	CKS	U.S. 69 - COMANCHE AVENUE	PITTSBURG COUNTY
Drawn	CKD	ADVANCE WARNING SIGNS TRAFFIC CONTROL PLANS	
Checked	CKE		
Approved			
Squad	C & K		
		JOB PIECE NO. 14999(04)	SHEET NO. 61