



S:\Projects\DOT\TUS 69 Comanche\Acad\dwg\ACAD PROJECT 1\US69com062-067-Phase 1.dwg, 7/14/2016 11:02:16 AM

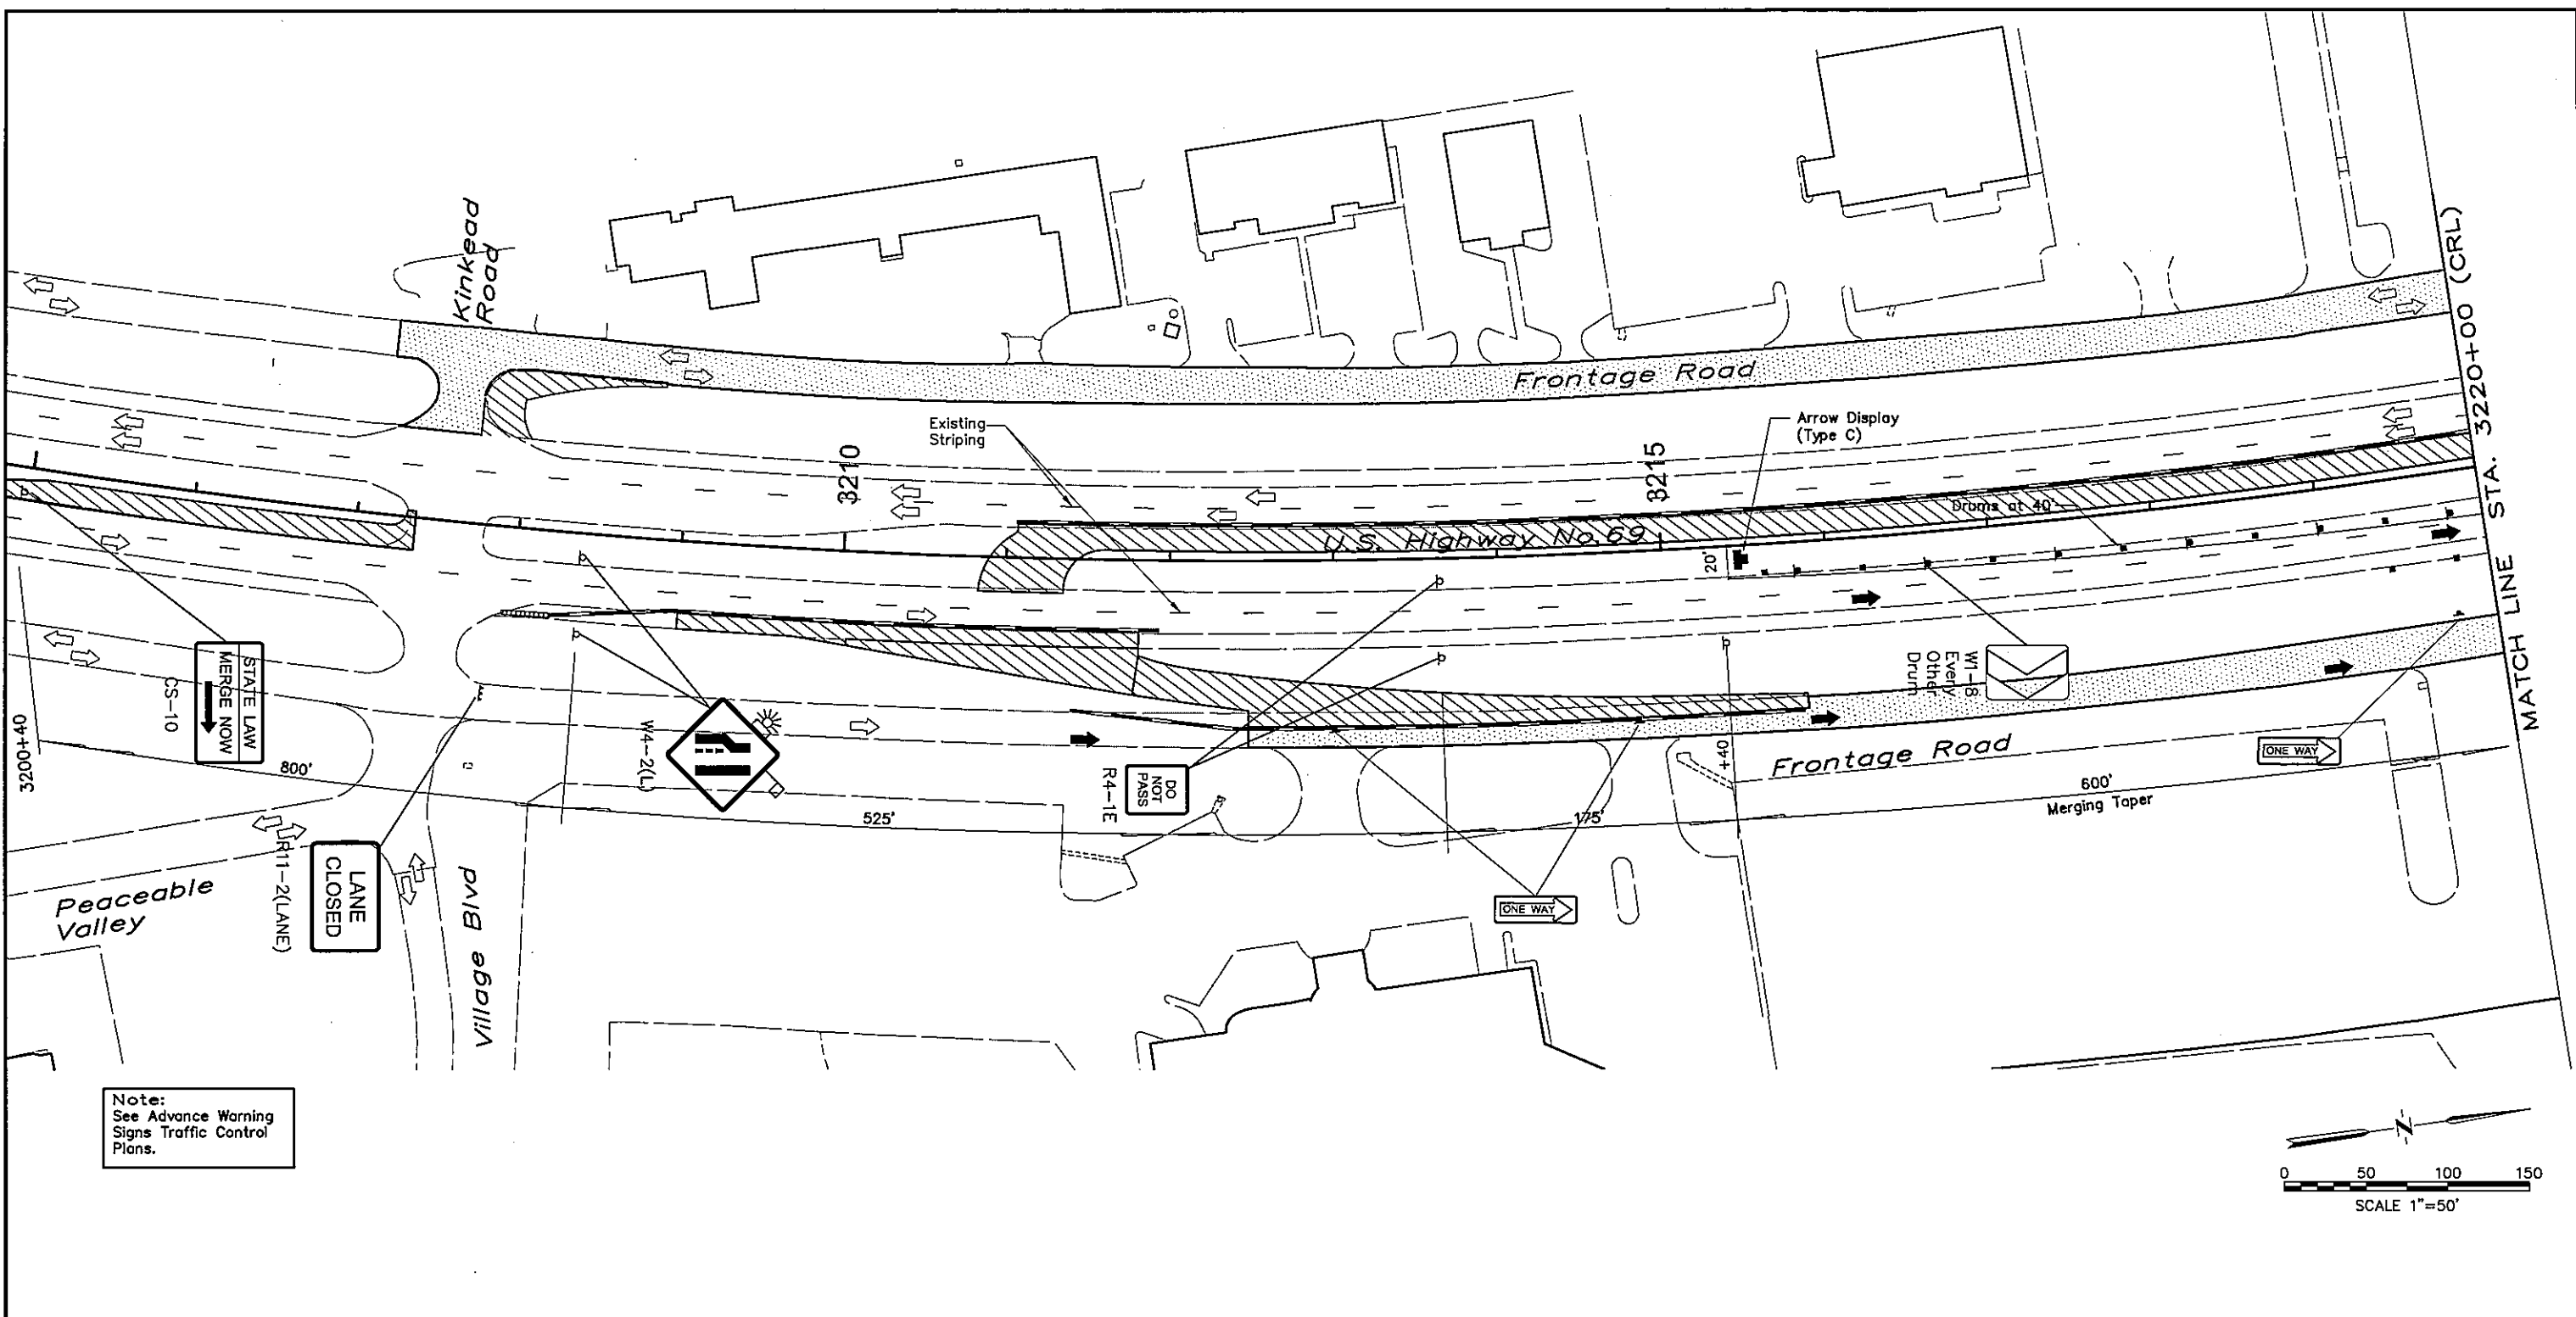

Note:
See Advance Warning
Signs Traffic Control
Plans.

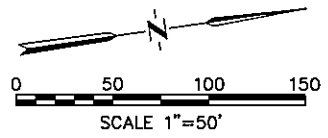

LEGEND

- Temporary Pavement Construction
- Pavement Construction
- Overlay
- Detour Traffic
- Normalize Traffic

CONSTRUCTION SIGNING SYMBOLS

- 4" Solid Yellow Barrier/Edge Line
- 4" Solid White Edge/Lane Line
- 4" Dashed White Lane Line (12' & 33')
- 4" Dotted White Lane Line (3' & 12')
- 24" Solid White Stop Bar
- Portable Longitudinal Barrier
- Arrow Panel
- Sign, as Noted
- Tube
- Vertical Panel
- Drum
- Type III Barricade
- Const. Zone Impact Attenuator

Rob Sewell
REGISTERED PROFESSIONAL ENGINEER
ROB SEWELL
19473
OKLAHOMA

Survey	CKS	U.S. 69 - COMANCHE AVENUE	PITTSBURG COUNTY
Drawn	CKD	PHASE 1 CONSTRUCTION AND TRAFFIC CONTROL PLANS	
Checked	CKE		
Approved			
Squad	C & K	JOB PIECE NO. 14899(04)	SHEET NO. 62