
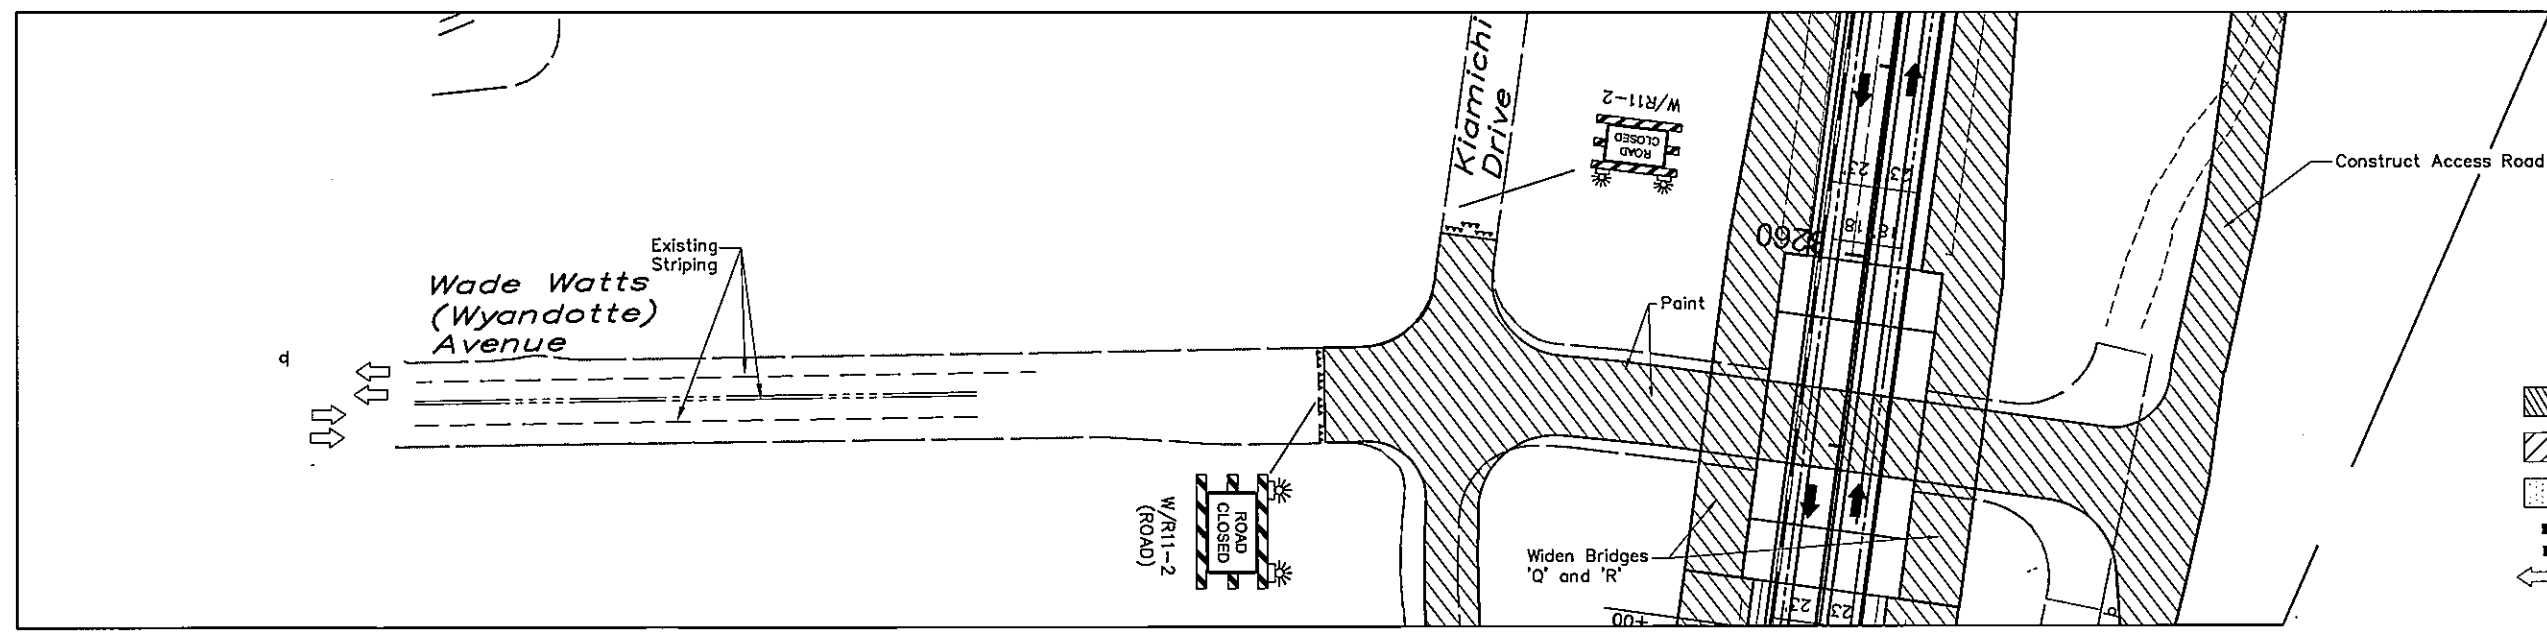
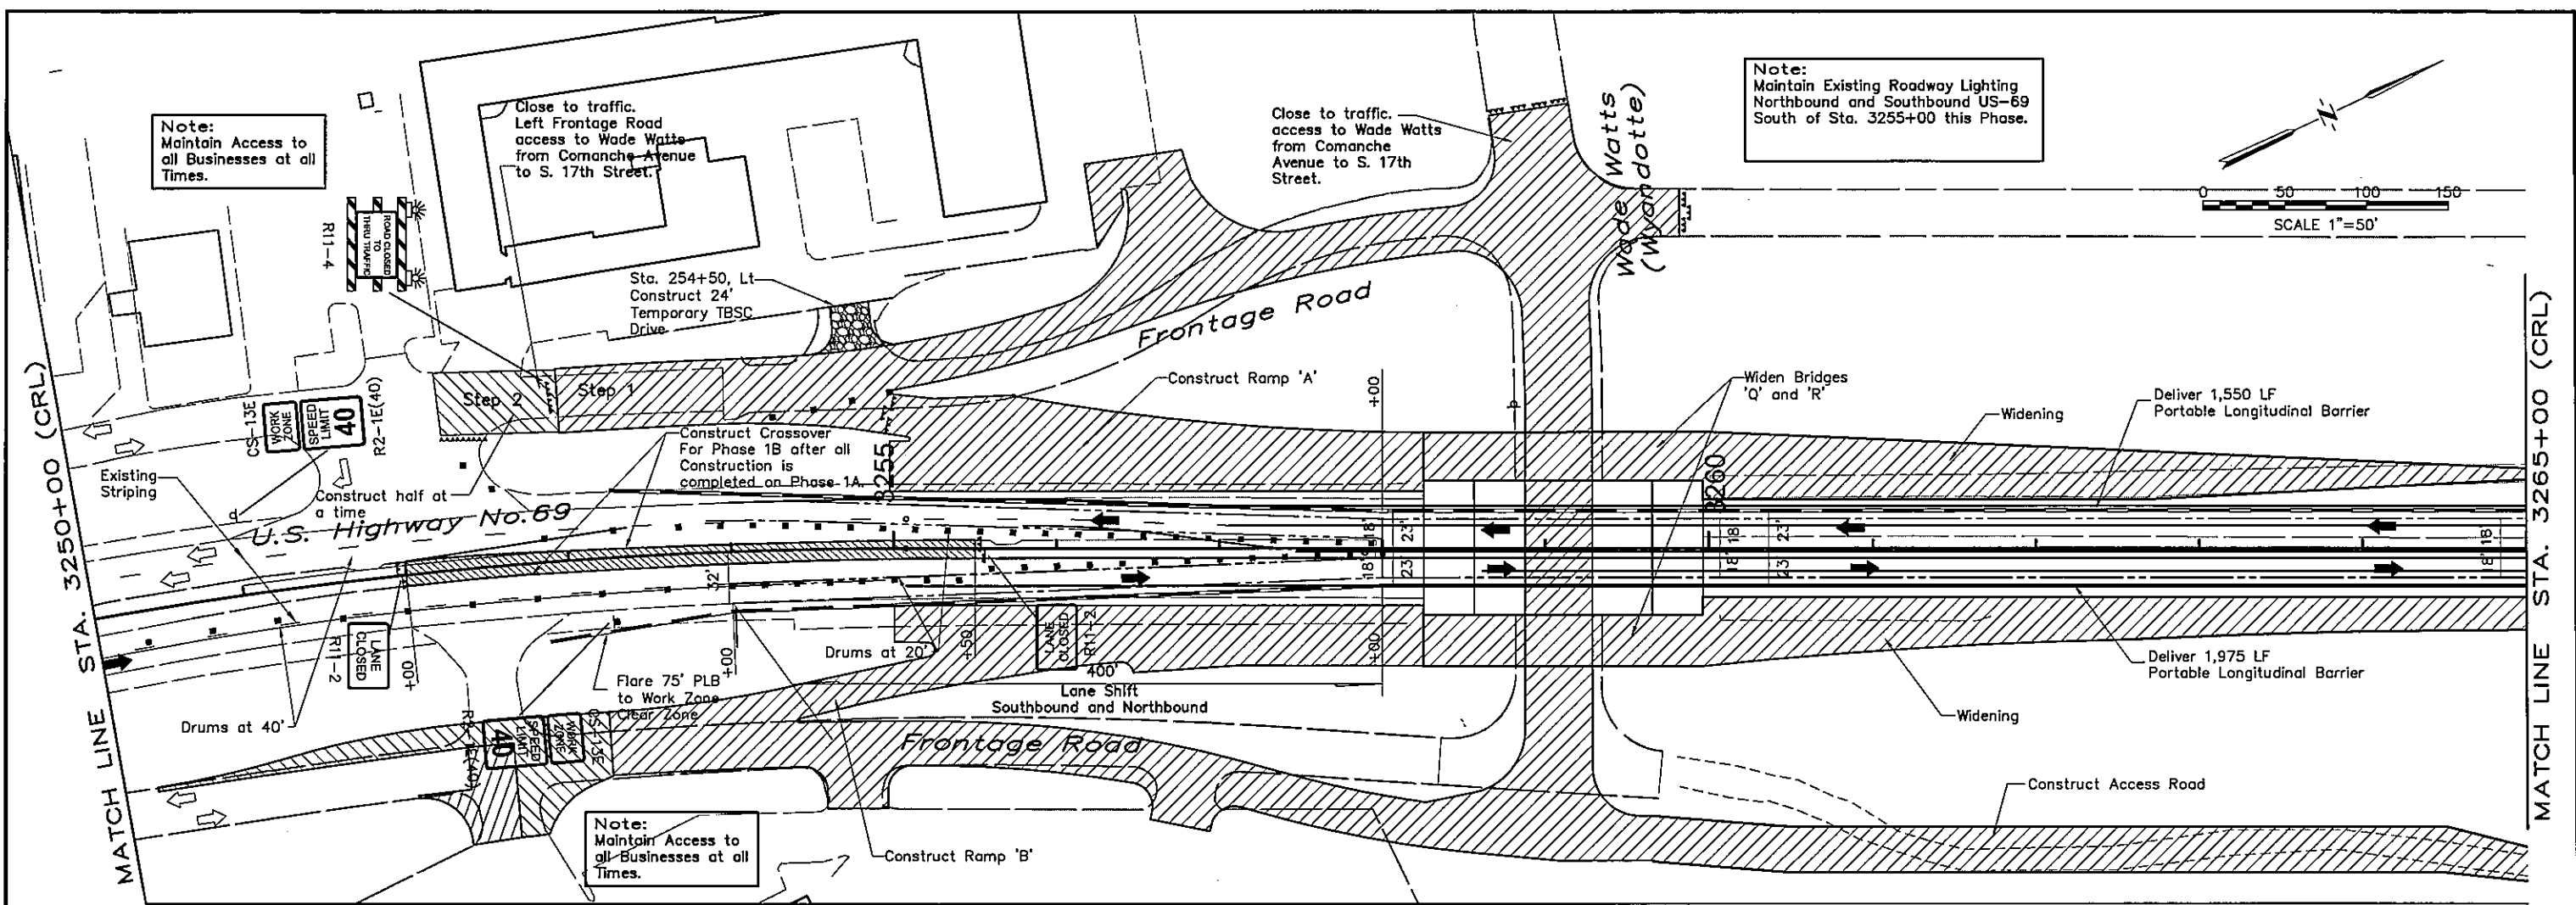


Note:
Maintain Existing Roadway Lighting
Northbound and Southbound US-69
South of Sta. 3255+00 this Phase.

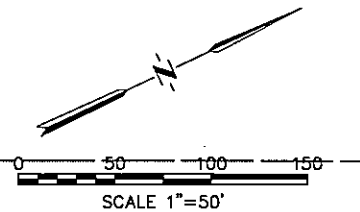

LEGEND

	Temporary Pavement Construction
	Pavement Construction
	Mill and Overlay
	Detour Traffic
	Normalize Traffic

CONSTRUCTION SIGNING SYMBOLS

4" Solid Yellow Barrier/Edge Line		Portable Longitudinal Barrier	
4" Solid White Edge/Lane Line		Arrow Panel	
4" Dashed White Lane Line (12' & 33')		Sign, as Noted	
4" Dotted White Lane Line (3' & 12')		Tube	
24" Solid White Stop Bar		Vertical Panel	
		Drum	
		Type III Barricade	
		Const. Zone Impact Attenuator	



Survey	CKS	U.S. 69 - COMANCHE AVENUE	PITTSBURG COUNTY
Drawn	CKD	PHASE 1 CONSTRUCTION AND TRAFFIC CONTROL PLANS STA. 3250+00 TO STA. 3265+00	
Checked	CKE		
Approved			
Squad	C & K	JOB PIECE NO. 14999(04)	SHEET NO. 65

S:\Projects\DOT\DOTUS 69 Comanche\Acaddwg\ACAD PROJECT 1\US69\000062-007-Phase 1.dwg, 7/14/2016 11:02:29 AM