


S:\Projects\DOT\TUS 69 Comanche\Acad\g\ACAD PROJECT 1\US69\com062-067-Phase 1.dwg, 7/14/2016 11:02:39 AM

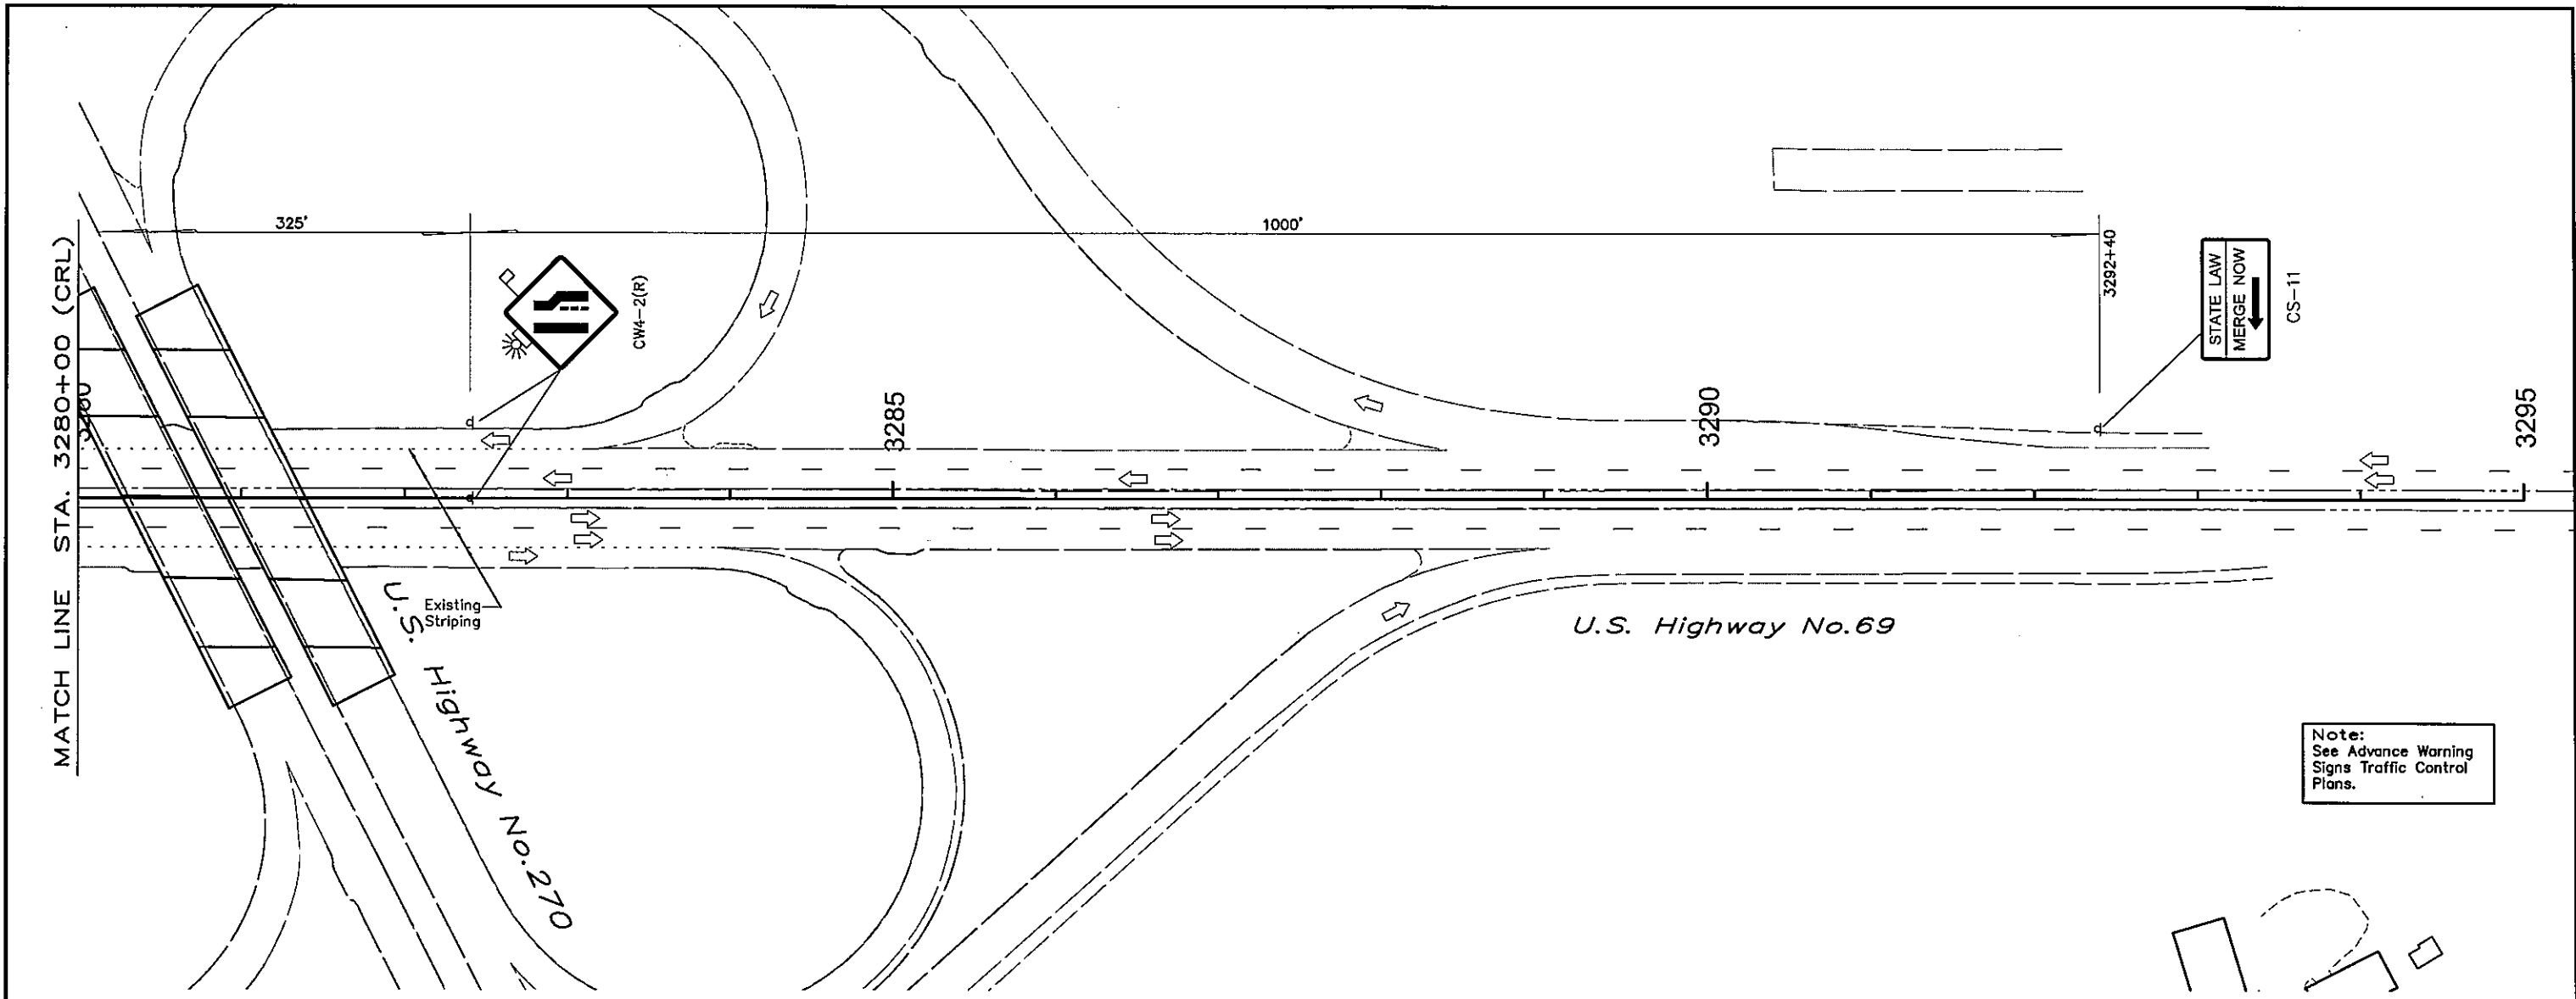

Note:  
See Advance Warning  
Signs Traffic Control  
Plans.

**LEGEND**

	Temporary Pavement Construction
	Pavement Construction
	Mill and Overlay
	Detour Traffic
	Normalize Traffic

**CONSTRUCTION SIGNING SYMBOLS**

4" Solid Yellow Barrier/Edge Line	
4" Solid White Edge/Lane Line	
4" Dashed White Lane Line (12' & 33')	
4" Dotted White Lane Line (3' & 12')	
24" Solid White Stop Bar	
Portable Longitudinal Barrier	
Arrow Panel	
Sign, as Noted	
Tube	
Drum	
Type III Barricade	
Const. Zone Impact Attenuator	

*Robb Sewell*  

 7/18/16

Survey	CKS	U.S. 69 - COMANCHE AVENUE	PITTSBURG COUNTY
Drawn	CKD	<b>PHASE 1 CONSTRUCTION AND TRAFFIC CONTROL PLANS</b> <b>STA. 3280+00 TO STA. 3295+00</b>	
Checked	CKE		
Approved			
Squad	C & K		
		JOB PIECE NO. 14989(04)	SHEET NO. 62