



S:\Projects\DOT\TUS 69 Comanche\Acad\wg\ACAD PROJECT 1\US89\com088-072-Phase 2.dwg, 7/14/2016 11:02:57 AM

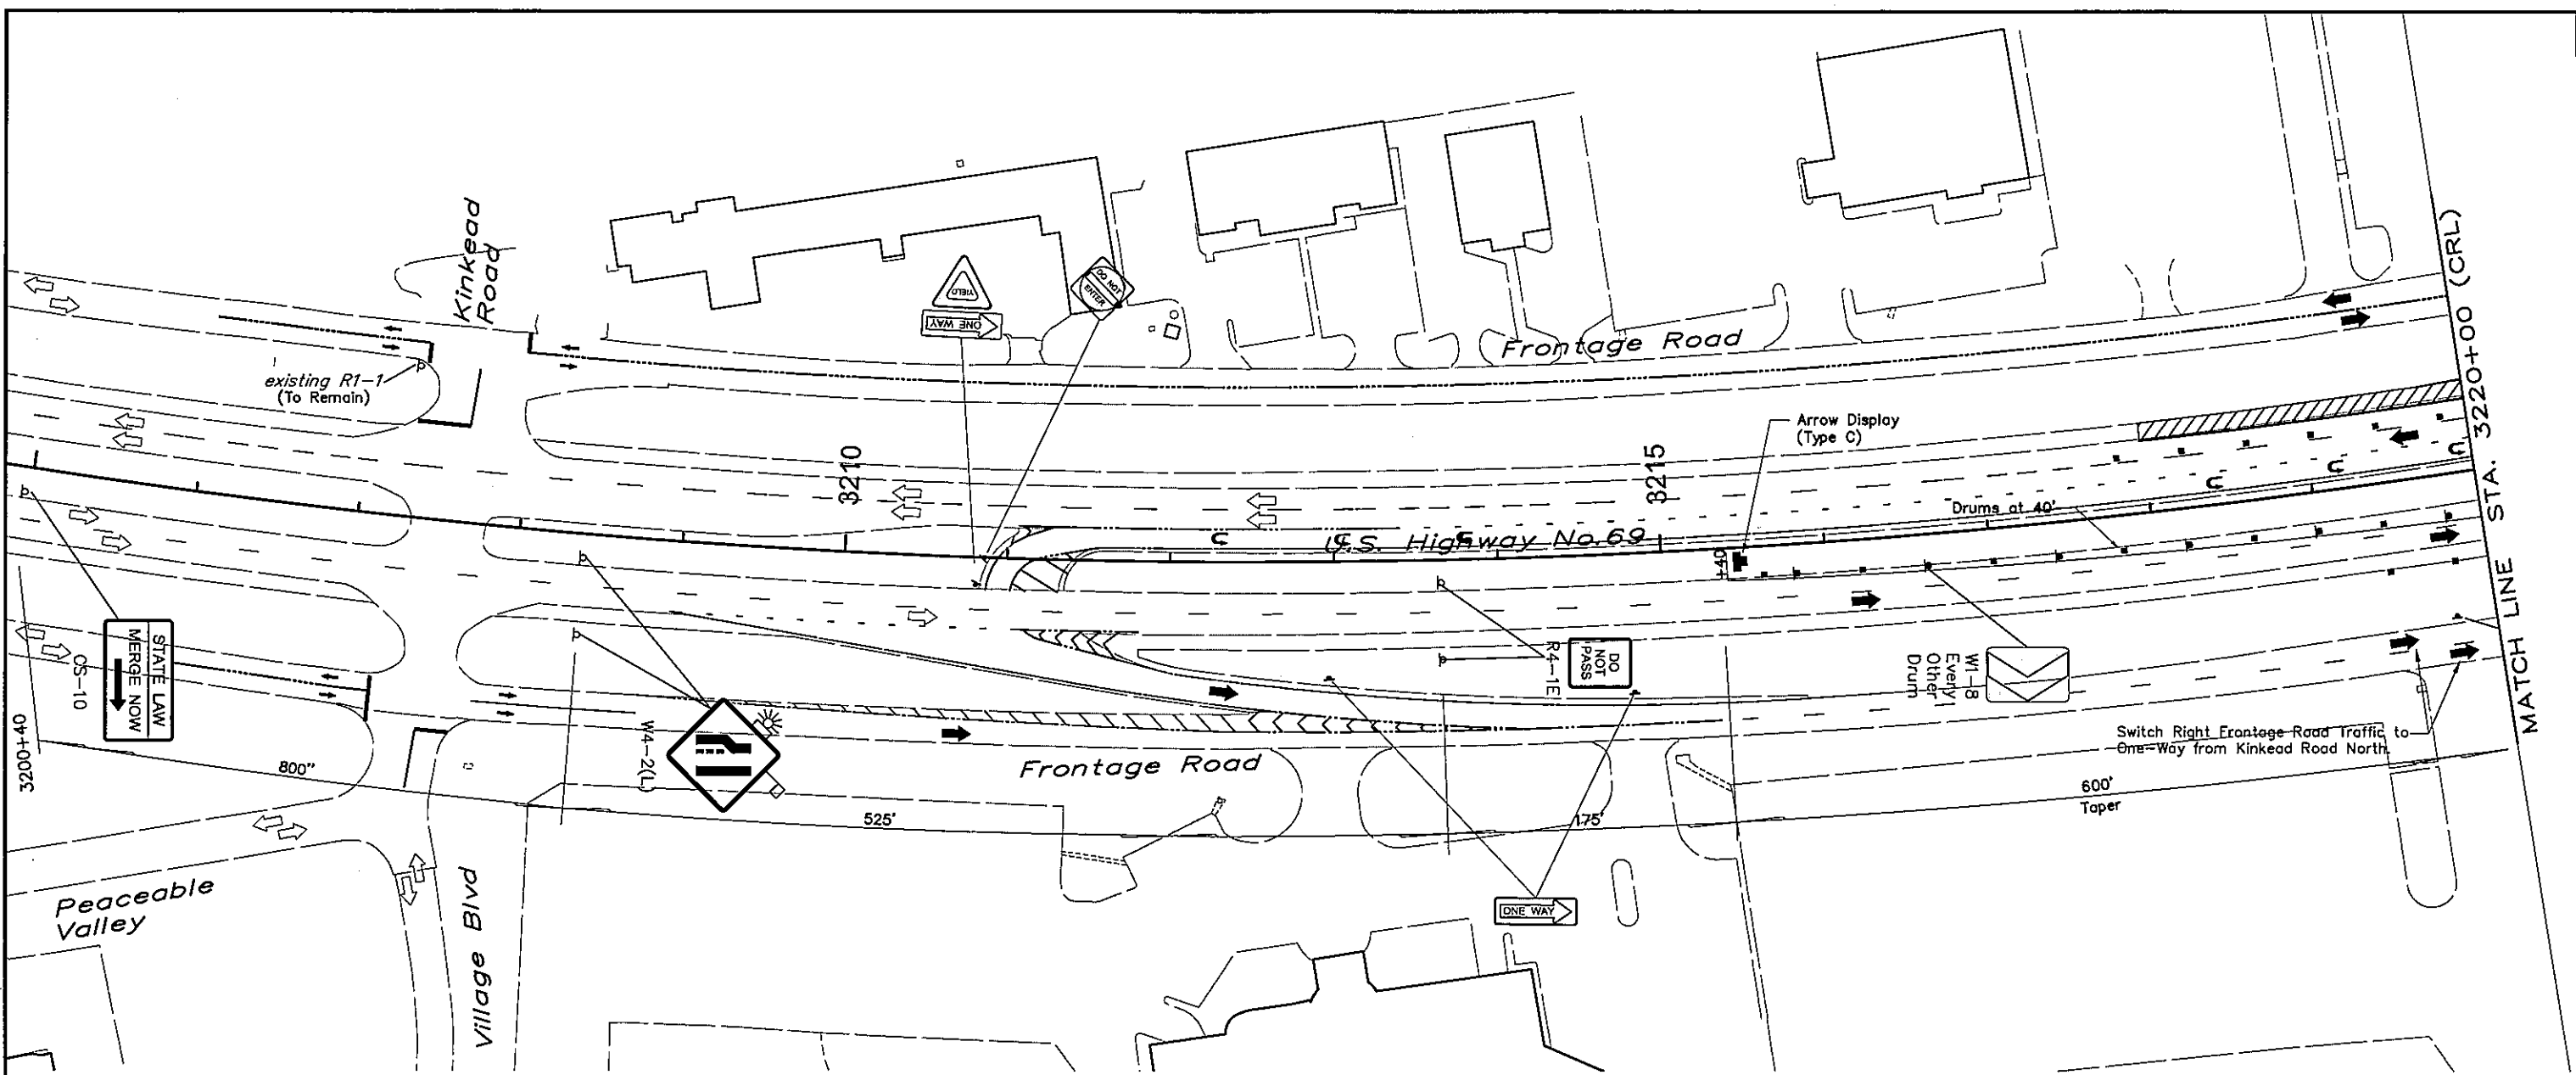

Note:
Install Final Striping and Signing on Left and Right Frontage Road as Shown on Pavement Marking and Signing Plan sheets where possible.

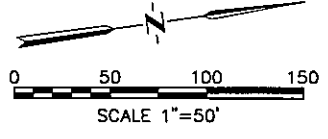

LEGEND

- Temporary Pavement Construction
- Pavement Construction
- Mill and Overlay
- Detour Traffic
- Normalize Traffic

CONSTRUCTION SIGNING SYMBOLS

- 4" Solid Yellow Barrier/Edge Line
- 4" Solid White Edge/Lane Line
- 4" Dashed White Lane Line (12' & 33')
- 4" Dotted White Lane Line (3' & 12')
- 24" Solid White Stop Bar
- Portable Longitudinal Barrier
- Arrow Panel
- Sign, as Noted
- Tube
- Drum
- Type III Barricade
- Const. Zone Impact Attenuator

Richard Sewell
 2/8/13

| | | | |
|----------|-------|---|------------------|
| Survey | CKS | U.S. 69 - COMANCHE AVENUE | PITTSBURG COUNTY |
| Drawn | CKD | PHASE 2 CONSTRUCTION AND TRAFFIC CONTROL PLANS STA. 3205+00 TO STA. 3220+00 | |
| Checked | CKE | | |
| Approved | | | |
| Squad | C & K | JOB PIECE NO. 14999(04) | SHEET NO. 68 |