

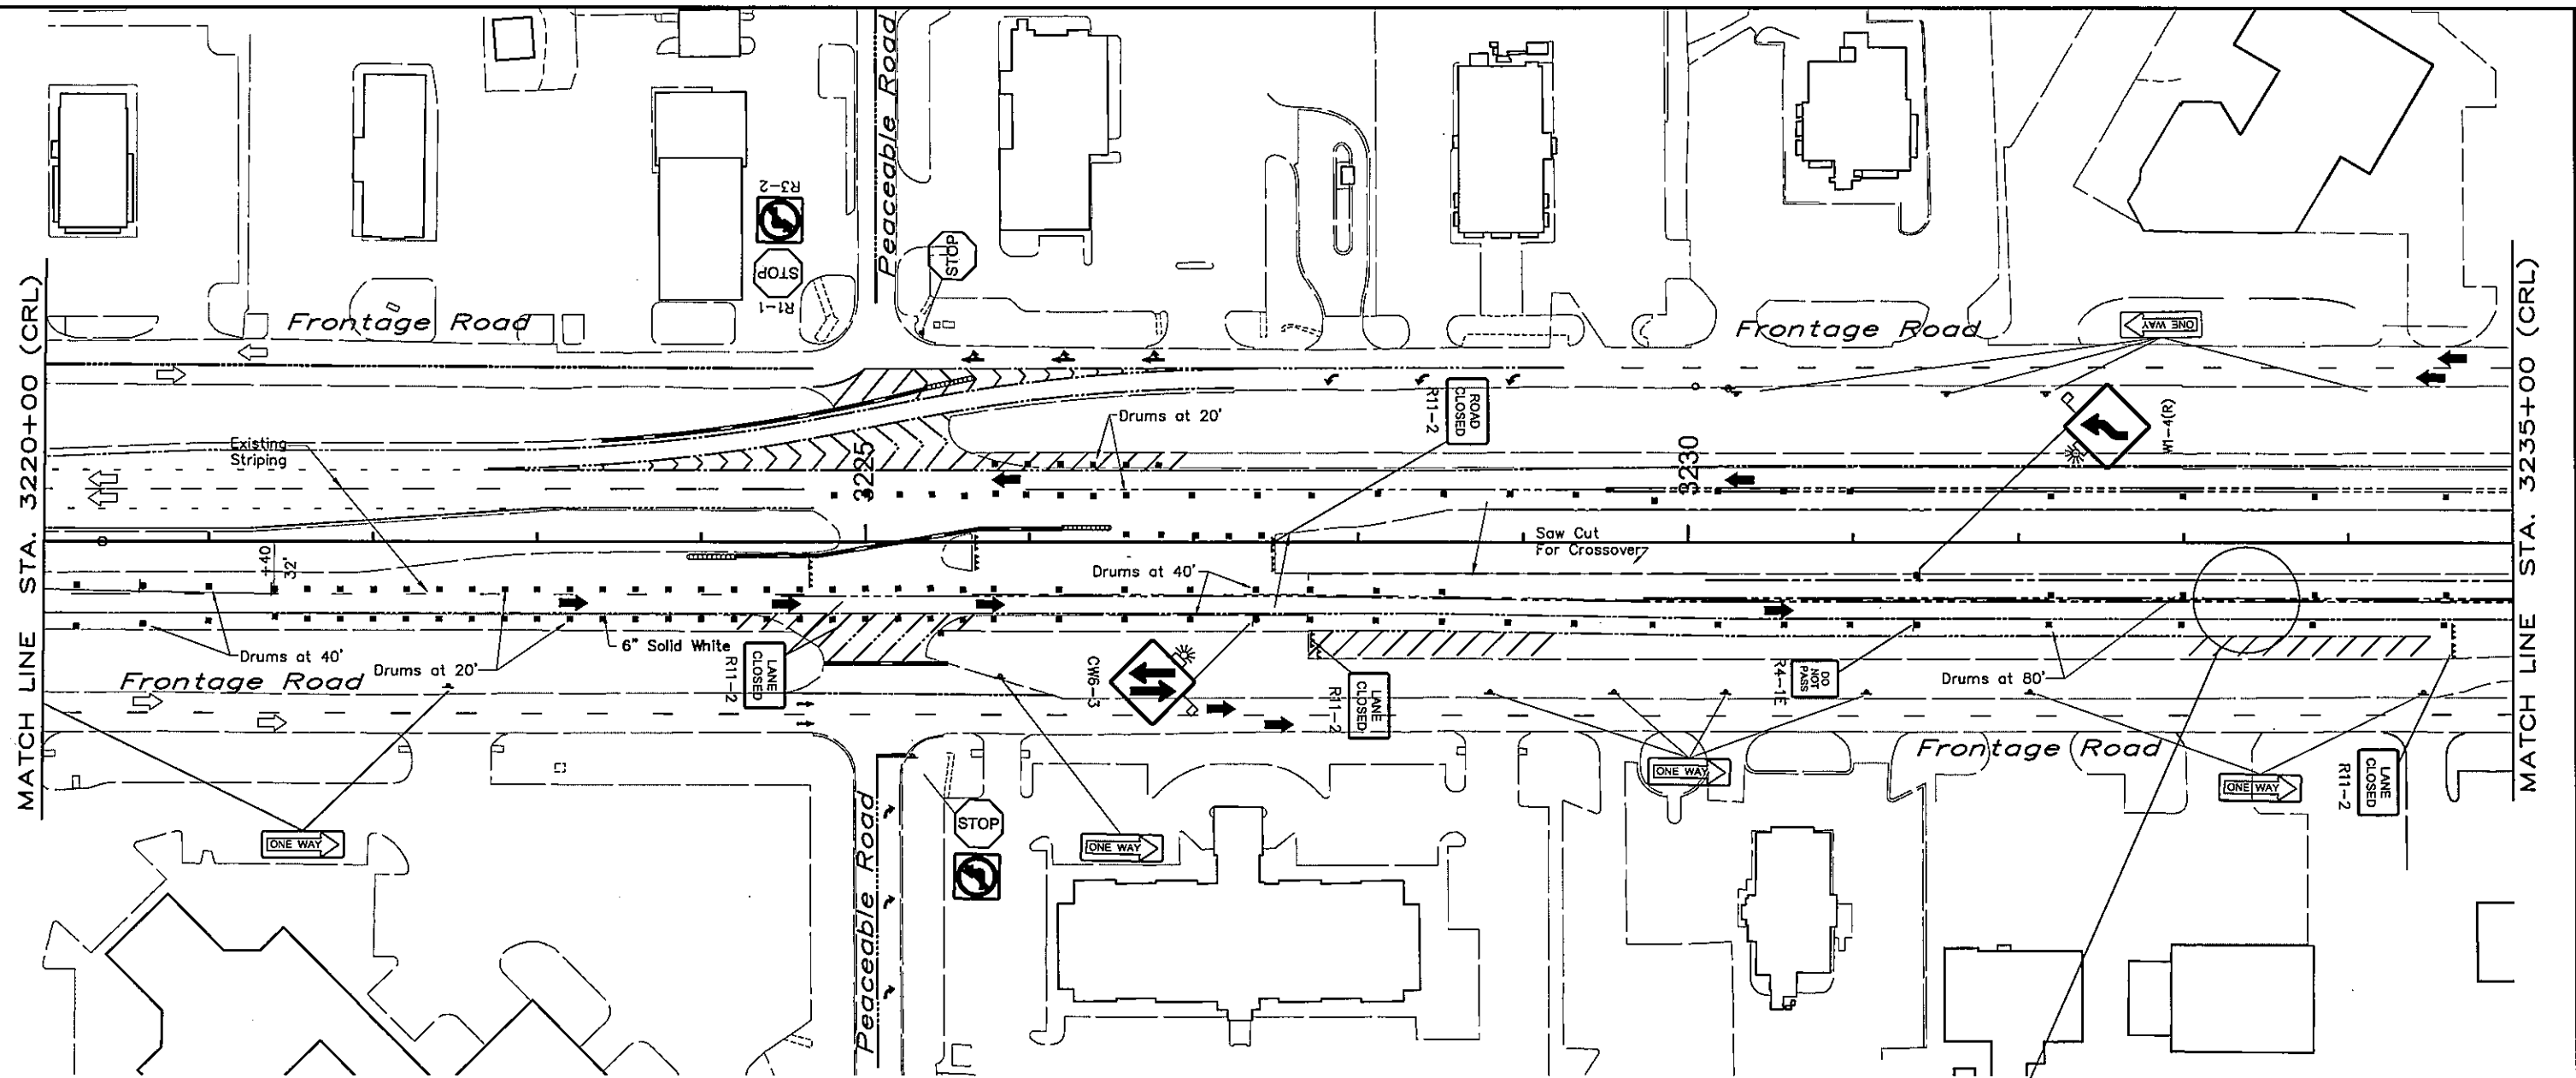


MATCH LINE STA. 3220+00 (CRL)

MATCH LINE STA. 3235+00 (CRL)

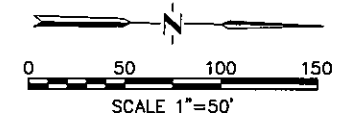

Note:
See Phase 2 Traffic Control South of Match Line.

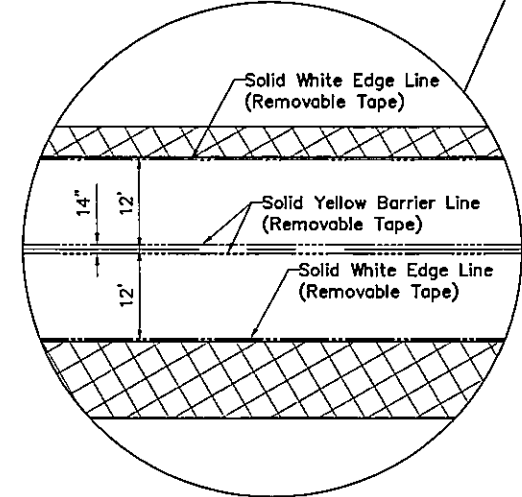

CONSTRUCTION SIGNING SYMBOLS

4" Solid Yellow Barrier/Edge Line	_____
4" Solid White Edge/Lane Line	_____
4" Dashed White Lane Line (12' & 33')	- - - - -
4" Dotted White Lane Line (3' & 12')
24" Solid White Stop Bar	=====
Portable Longitudinal Barrier	=====

LEGEND

	Temporary Pavement Construction
	Pavement Construction
	Mill and Overlay
	Detour Traffic
	Normalize Traffic

Arrow Panel	■	Drum	■
Sign, as Noted	d	Type III Barricade	▲▲▲
Tube	o	Const. Zone Impact Attenuator	=====
Vertical Panel	⋈		

Typical Two-Lane/ Two-Way Construction Markings

Professional Engineer Seal
 REGISTERED PROFESSIONAL ENGINEER
 ROBERT S. SEWELL
 16173
 OKLAHOMA
 1/18/16

Survey	CKS	U.S. 69 - COMANCHE AVENUE	PITTSBURG COUNTY
Drawn	CKD	PHASE 3 CONSTRUCTION AND TRAFFIC CONTROL PLANS STA. 3220+00 TO STA. 3235+00	
Checked	CKE		
Approved			
Squad	C & K	JOB PIECE NO. 14999(04)	SHEET NO. 23