
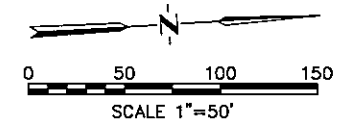


S:\Projects\DOT\TUS 69 Comanche\Acadwg\ACAD PROJECT 1\US89com073-077-Phase 3.dwg, 7/14/2018 11:03:34 AM

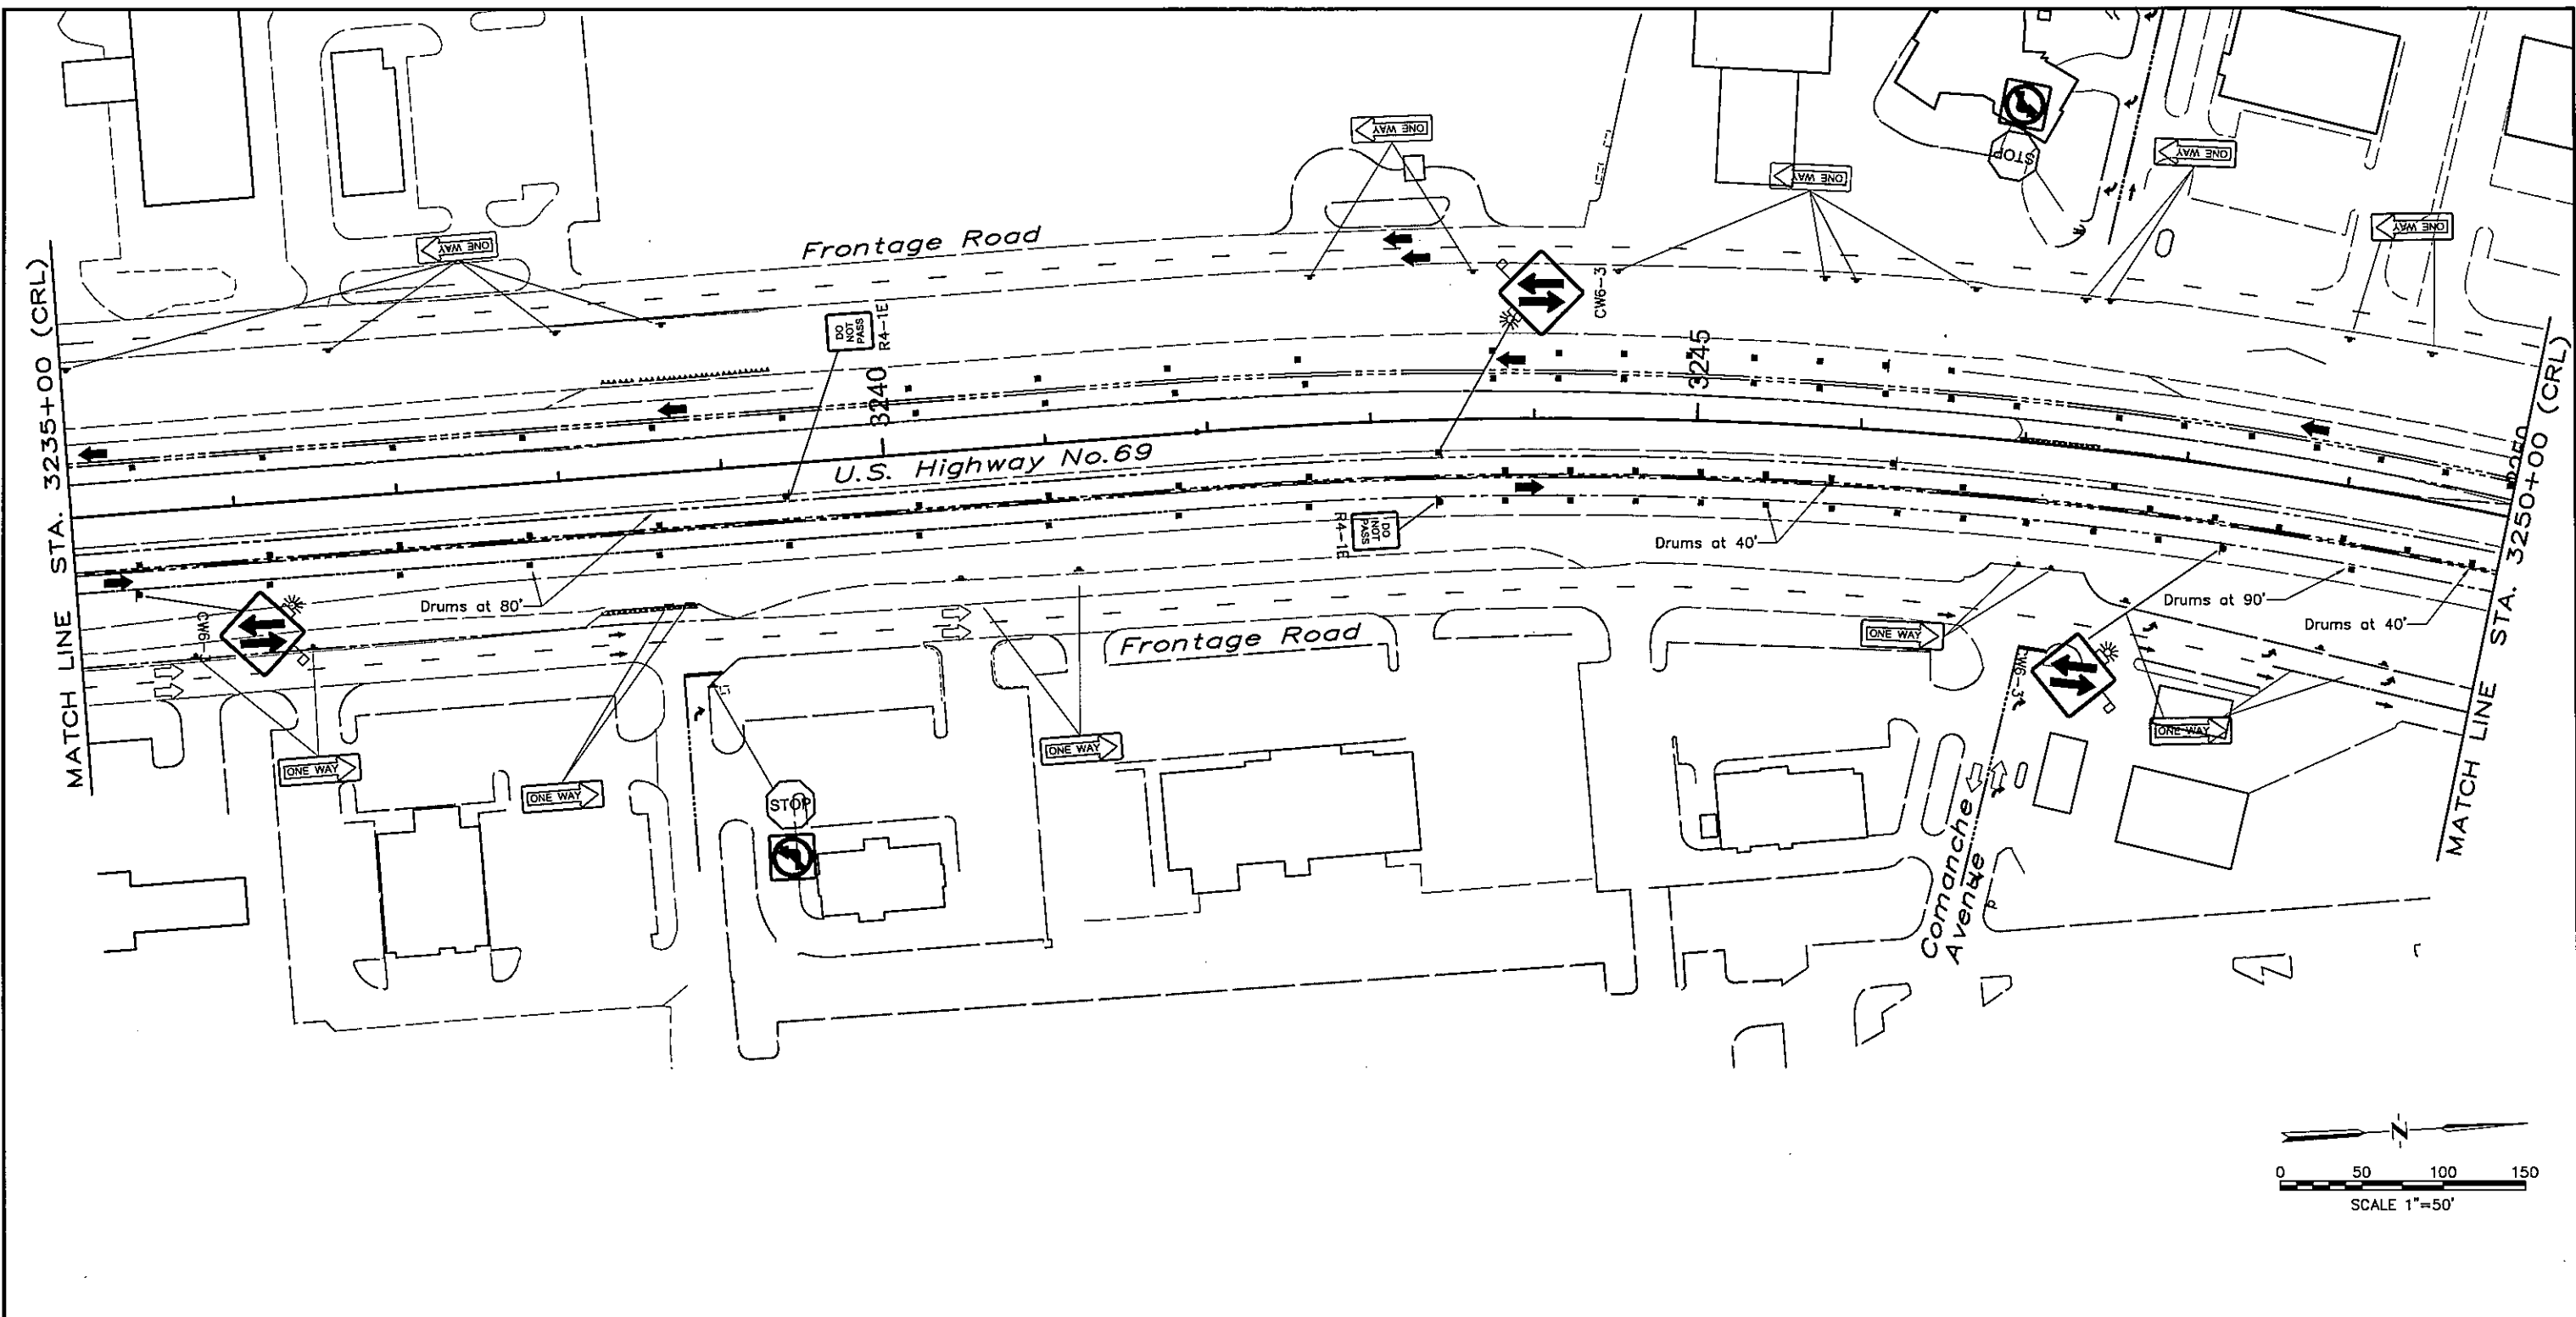

LEGEND

- Temporary Pavement Construction
- Pavement Construction
- Mill and Overlay
- Detour Traffic
- Normalize Traffic

CONSTRUCTION SIGNING SYMBOLS

- 4" Solid Yellow Barrier/Edge Line
- 4" Solid White Edge/Lane Line
- 4" Dashed White Lane Line (12' & 33')
- 4" Dotted White Lane Line (3' & 12')
- 24" Solid White Stop Bar
- Portable Longitudinal Barrier
- Arrow Panel
- Sign, as Noted
- Tube
- Vertical Panel
- Drum
- Type III Barricade
- Const. Zone Impact Attenuator

Rob D. Sewell
 PROFESSIONAL ENGINEER
 ROBIN D. SEWELL
 16173
 OKLAHOMA
 7/18/16

Survey	CKS	U.S. 69 - COMANCHE AVENUE	PITTSBURG COUNTY
Drawn	CKD	PHASE 3 CONSTRUCTION AND TRAFFIC CONTROL PLANS STA. 3235+00 TO STA. 3250+00	
Checked	CKE		
Approved			
Squad	C & K	JOB PIECE NO. 14999(04)	SHEET NO. 24