
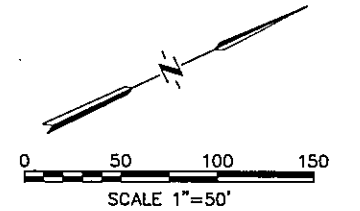


MATCH LINE STA. 3265+00 (CRL)

MATCH LINE STA. 3280+00 (CRL)

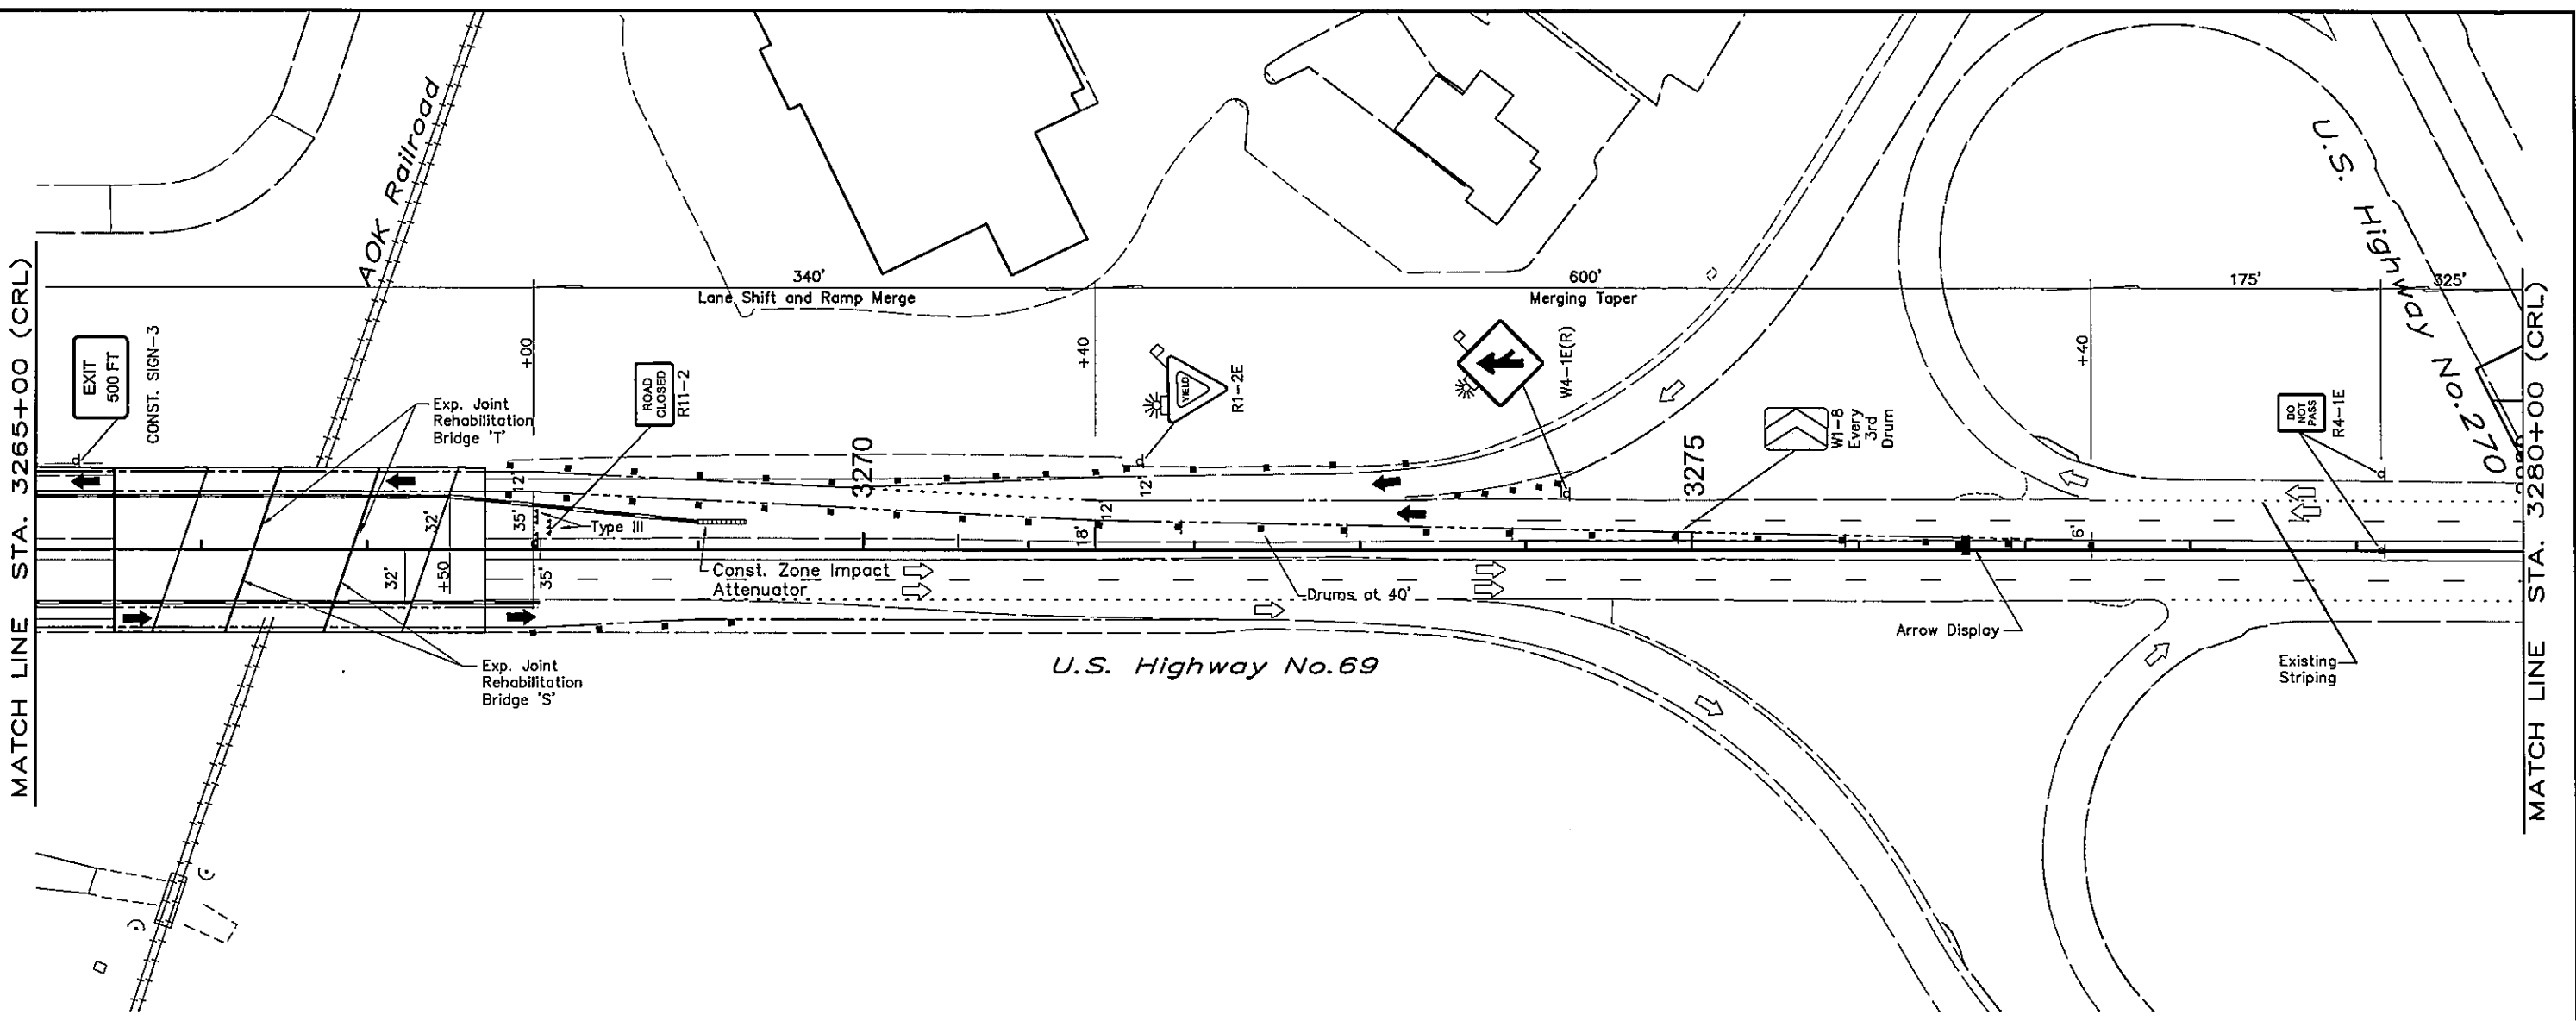

LEGEND

- Temporary Pavement Construction
- Pavement Construction
- Mill and Overlay
- Detour Traffic
- Normalize Traffic

CONSTRUCTION SIGNING SYMBOLS

- 4" Solid Yellow Barrier/Edge Line
- 4" Solid White Edge/Lane Line
- 4" Dashed White Lane Line (12' & 33')
- 4" Dotted White Lane Line (3' & 12')
- 24" Solid White Stop Bar
- Portable Longitudinal Barrier
- Arrow Panel
- Sign, as Noted
- Tube
- Vertical Panel
- Drum
- Type III Barricade
- Const. Zone Impact Attenuator

Richard J. Sewell
 REGISTERED PROFESSIONAL ENGINEER
 RICHARD SEWELL
 16173
 OKLAHOMA
 1/18/16

Survey	CKS	U.S. 69 - COMANCHE AVENUE	PITTSBURG COUNTY
Drawn	CKD	PHASE 3 CONSTRUCTION AND TRAFFIC CONTROL PLANS STA. 3265+00 TO STA. 3280+00	
Checked	CKE		
Approved			
Squad	C & K	JOB PIECE NO. 14999(04)	SHEET NO. 26