


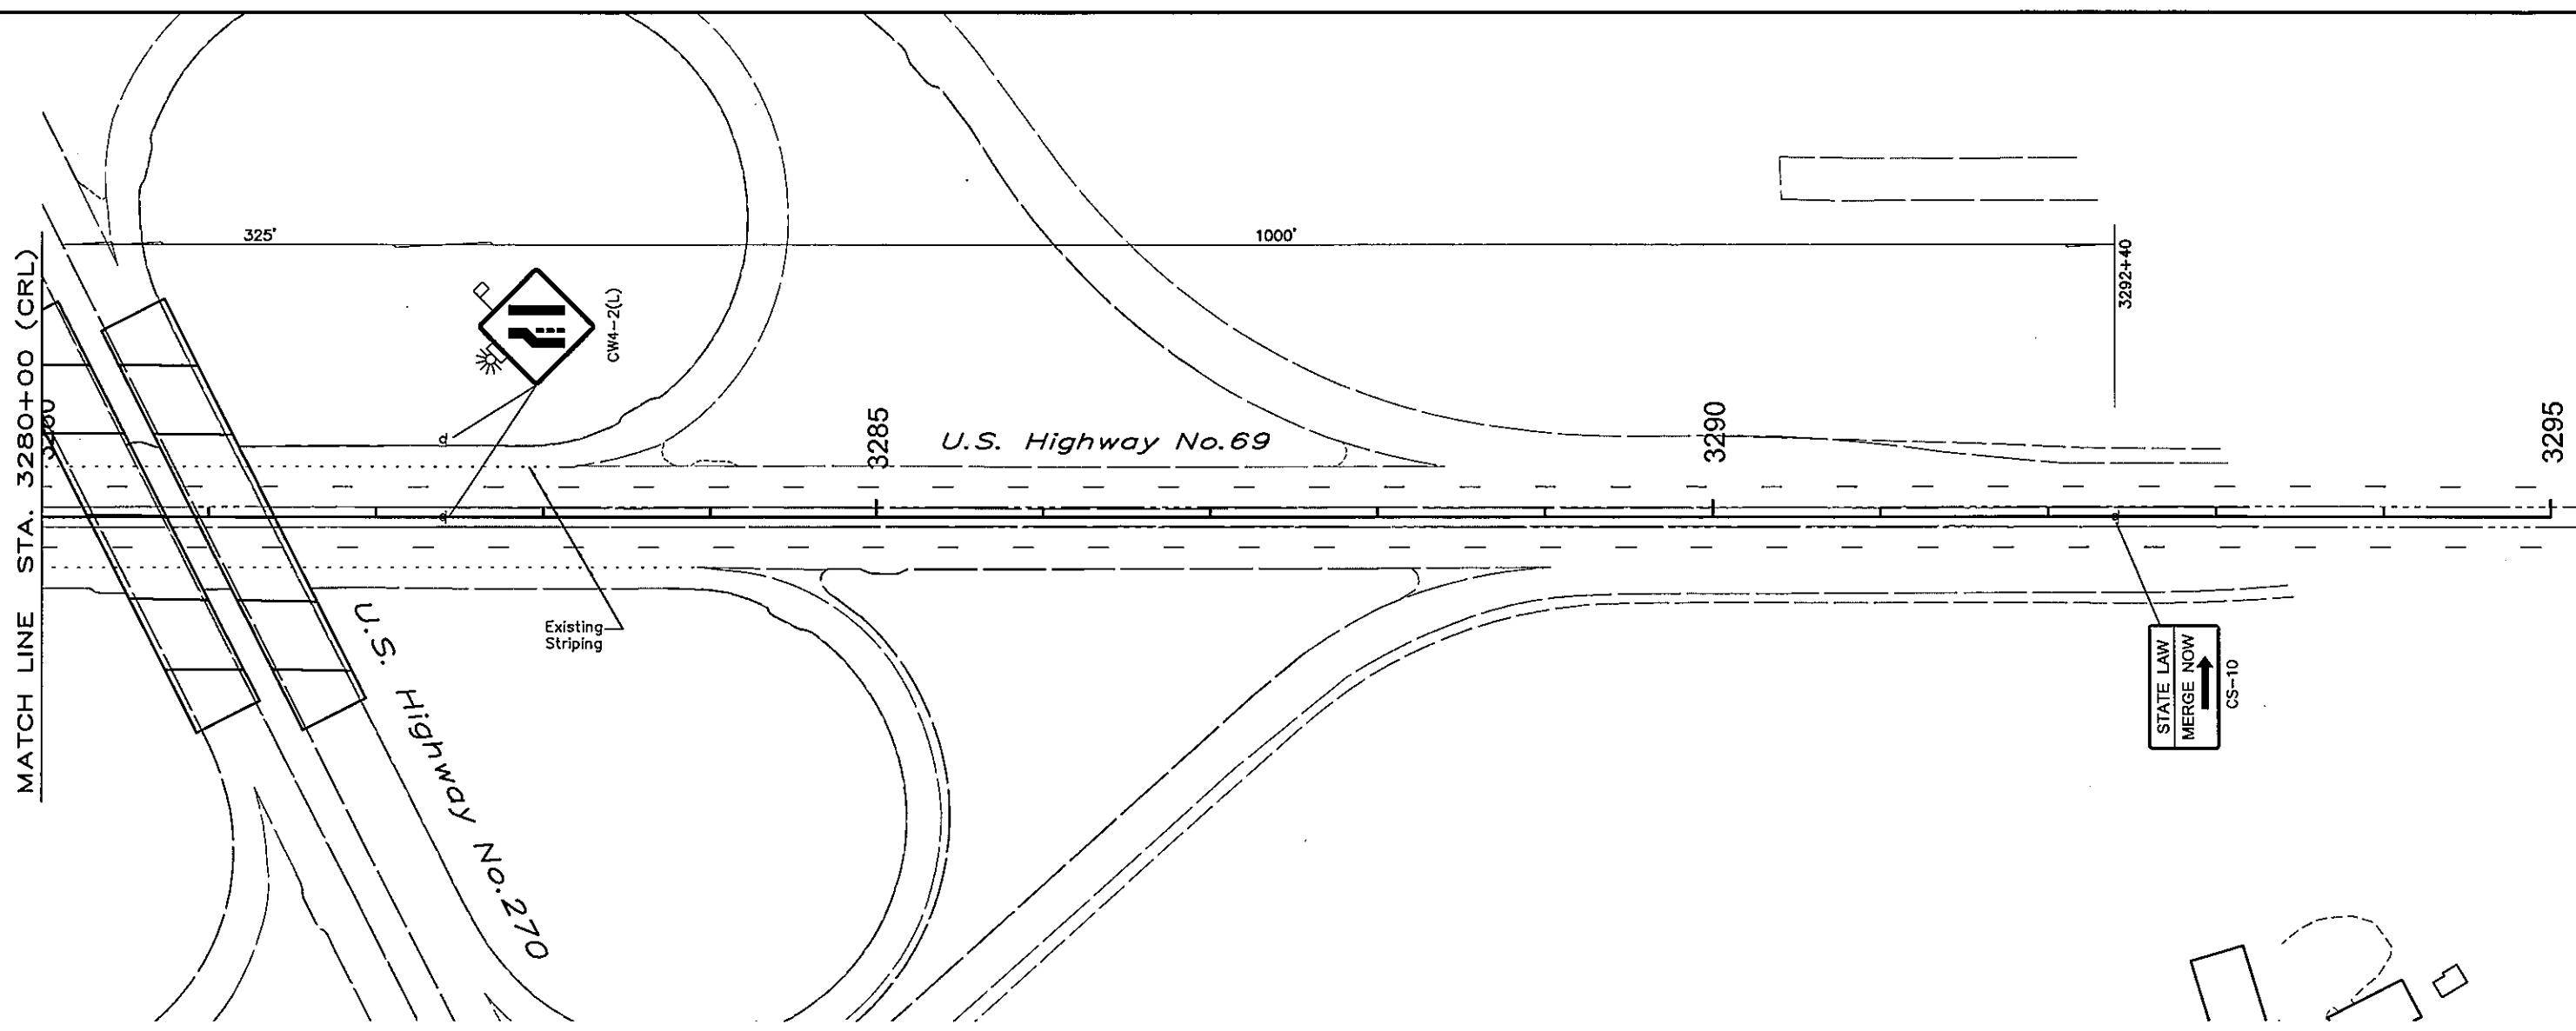





 










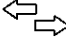




S:\Projects\DOT\TUS 69 Comanche\Acad\dwg\ACAD PROJECT 1\US69\com073-077-Phase 3.dwg, 7/14/2016 11:03:49 AM

  


**LEGEND**

-  Temporary Pavement Construction
-  Pavement Construction
-  Mill and Overlay
-  Detour Traffic
-  Normalize Traffic

**CONSTRUCTION SIGNING SYMBOLS**

- 4" Solid Yellow Barrier/Edge Line 
- 4" Solid White Edge/Lane Line 
- 4" Dashed White Lane Line (12' & 33') 
- 4" Dotted White Lane Line (3' & 12') 
- 24" Solid White Stop Bar 
- Portable Longitudinal Barrier 
- Arrow Panel  
- Sign, as Noted  
- Tube  
- Vertical Panel  
- Drum 
- Type III Barricade 
- Const. Zone Impact Attenuator 

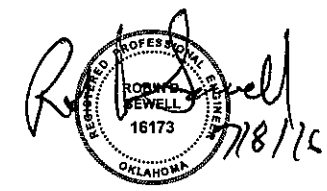

Survey	CKS	U.S. 69 - COMANCHE AVENUE	PITTSBURG COUNTY
Drawn	CKD	<b>PHASE 3 CONSTRUCTION AND TRAFFIC CONTROL PLANS</b> <b>STA. 3280+00 TO STA. 3295+00</b>	
Checked	CKE		
Approved			
Squad	C & K	JOB PIECE NO. 14999(04)	SHEET NO. ZZ