



S:\Projects\DOT\US 69 Comanche\Acad\dwg\ACAD PROJECT 1\US69com076-080-Phase 4.dwg, 7/14/2016 11:04:14 AM

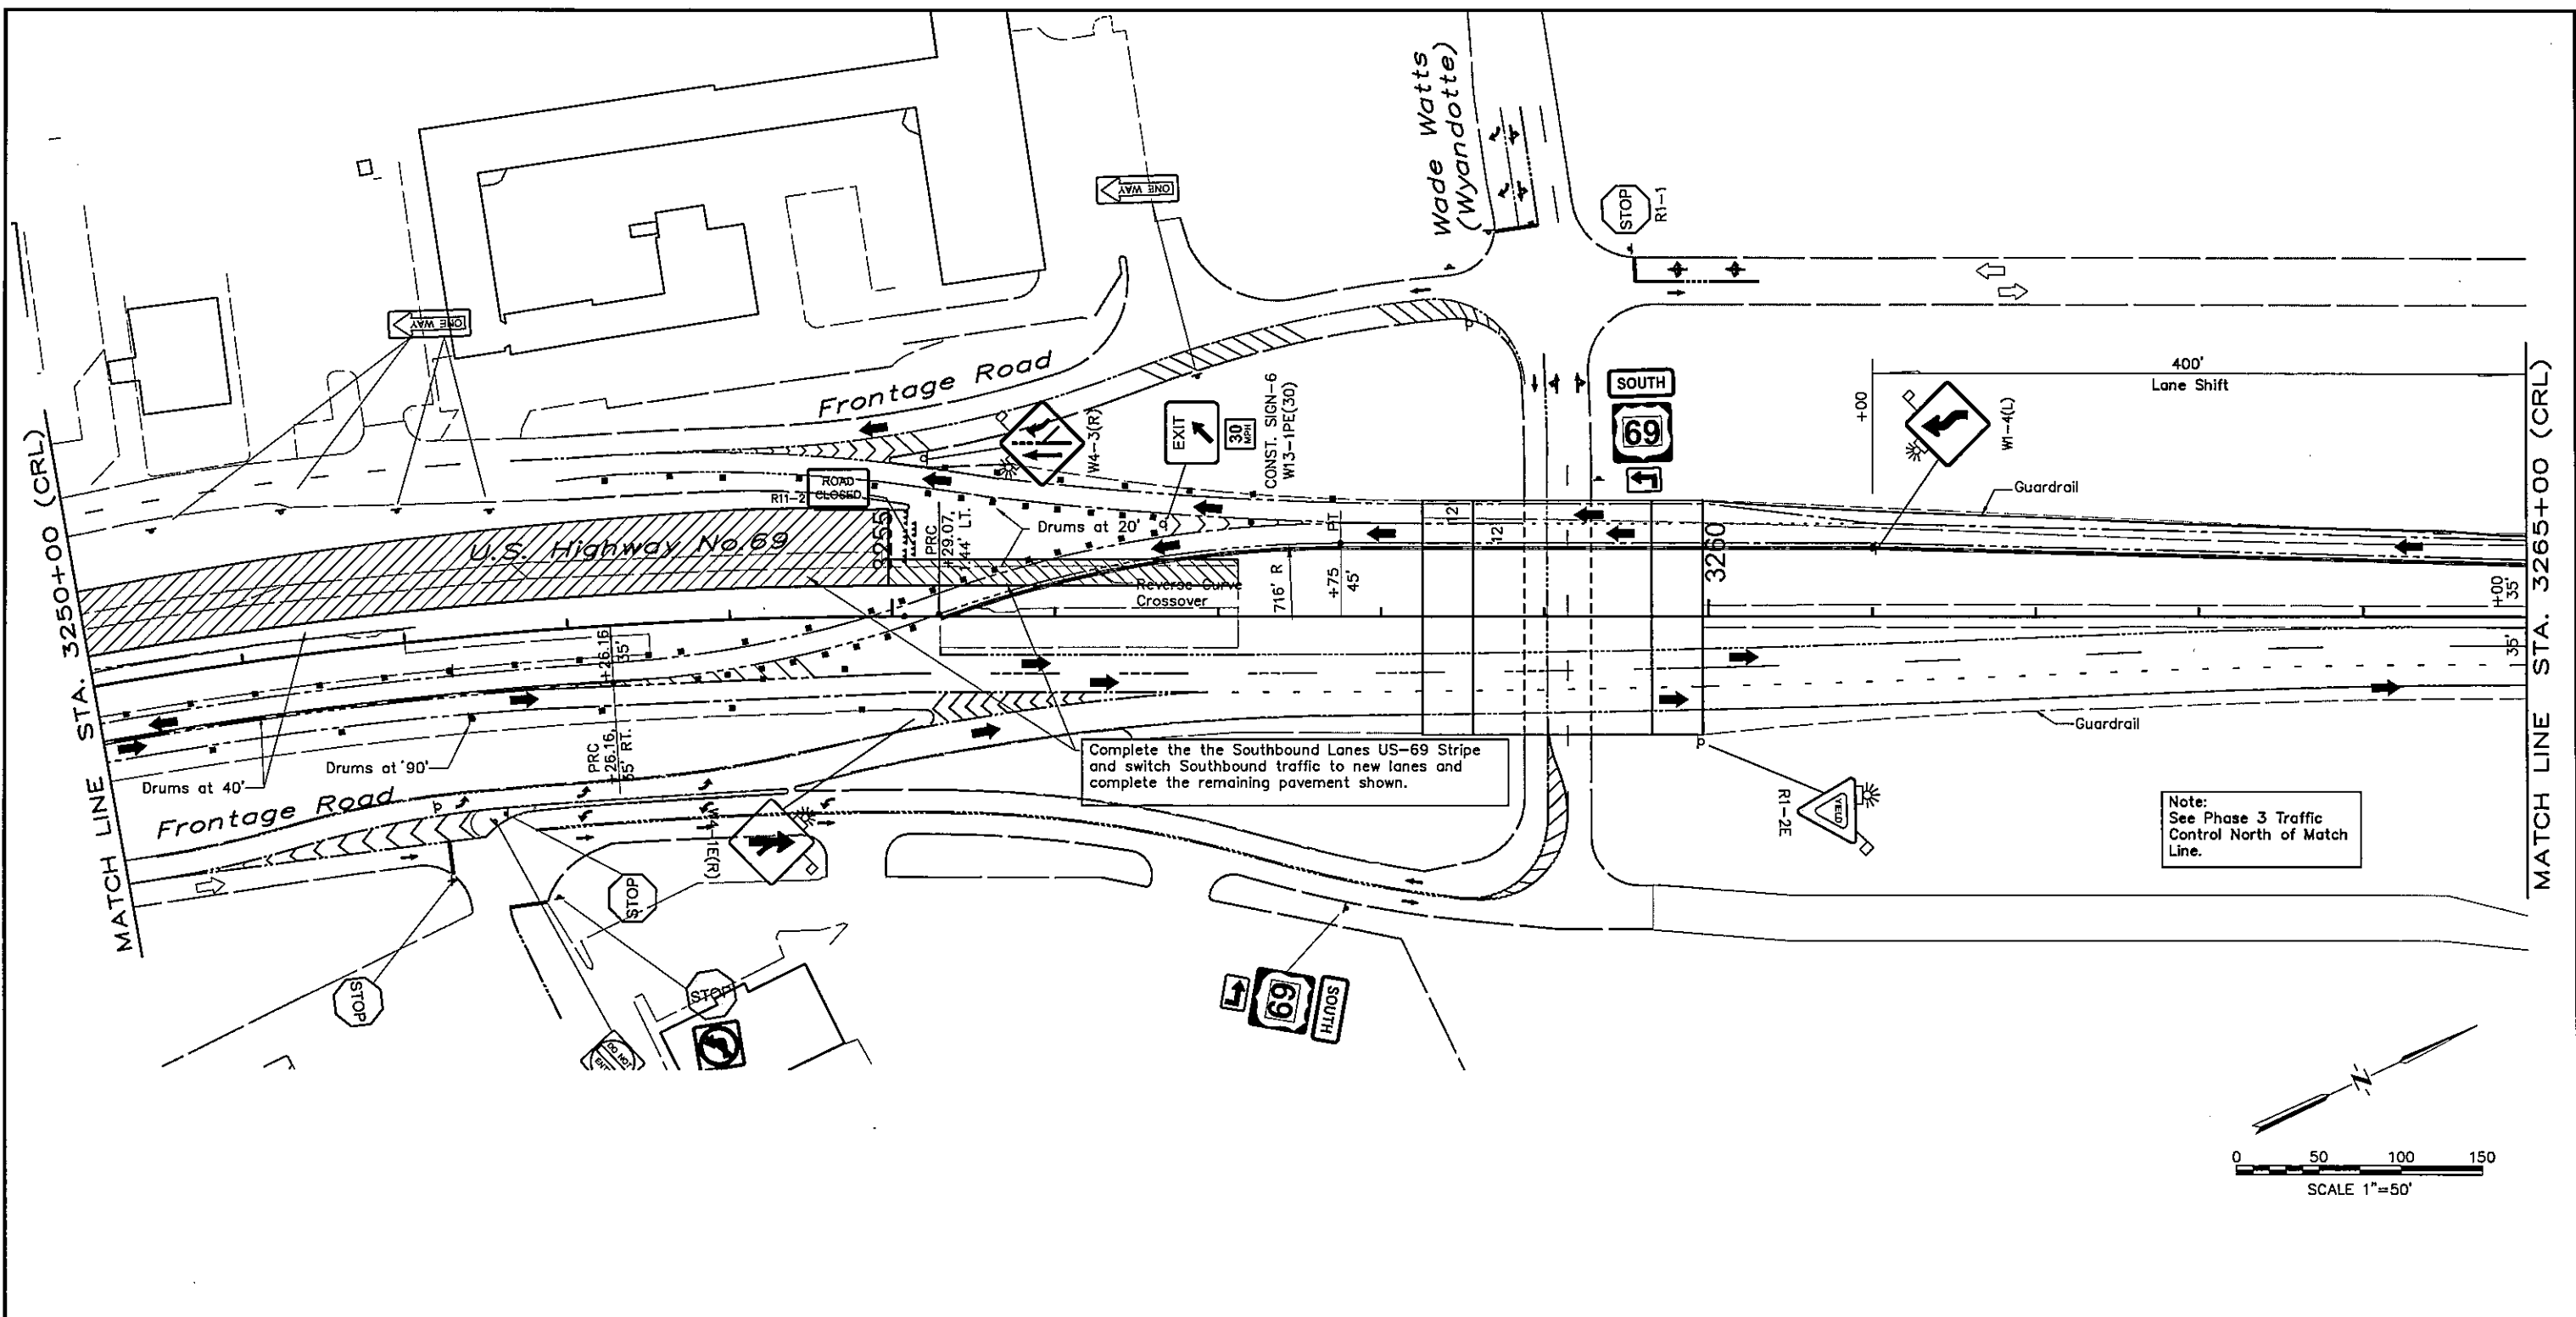

Complete the the Southbound Lanes US-69 Stripe and switch Southbound traffic to new lanes and complete the remaining pavement shown.

Note:  
See Phase 3 Traffic Control North of Match Line.

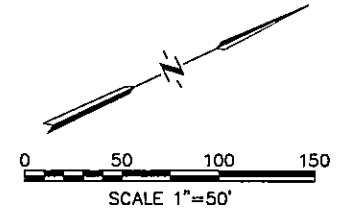

**LEGEND**

- Temporary Pavement Construction
- Pavement Construction
- Mill and Overlay
- Detour Traffic
- Normalize Traffic

**CONSTRUCTION SIGNING SYMBOLS**

- 4" Solid Yellow Barrier/Edge Line
- 4" Solid White Edge/Lane Line
- 4" Dashed White Lane Line (12' & 33')
- 4" Dotted White Lane Line (3' & 12')
- 24" Solid White Stop Bar
- Portable Longitudinal Barrier
- Arrow Panel
- Sign, as Noted
- Tube
- Vertical Panel
- Drum
- Type III Barricade
- Const. Zone Impact Attenuator

*Robert Sewell*  
  
 16173

Survey	CKS	U.S. 69 - COMANCHE AVENUE	PITTSBURG COUNTY
Drawn	CKD	<b>PHASE 4 CONSTRUCTION AND TRAFFIC CONTROL PLANS</b> <b>STA. 3250+00 TO STA. 3265+00</b>	
Checked	CKE		
Approved			
Squad	C & K	JOB PIECE NO. 14999(04)	SHEET NO. 80