
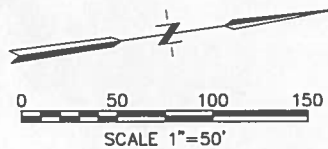


REV. NO.	DESCRIPTION	REVISION	DATE
1	ADDED SIGN 41A		8/4/16

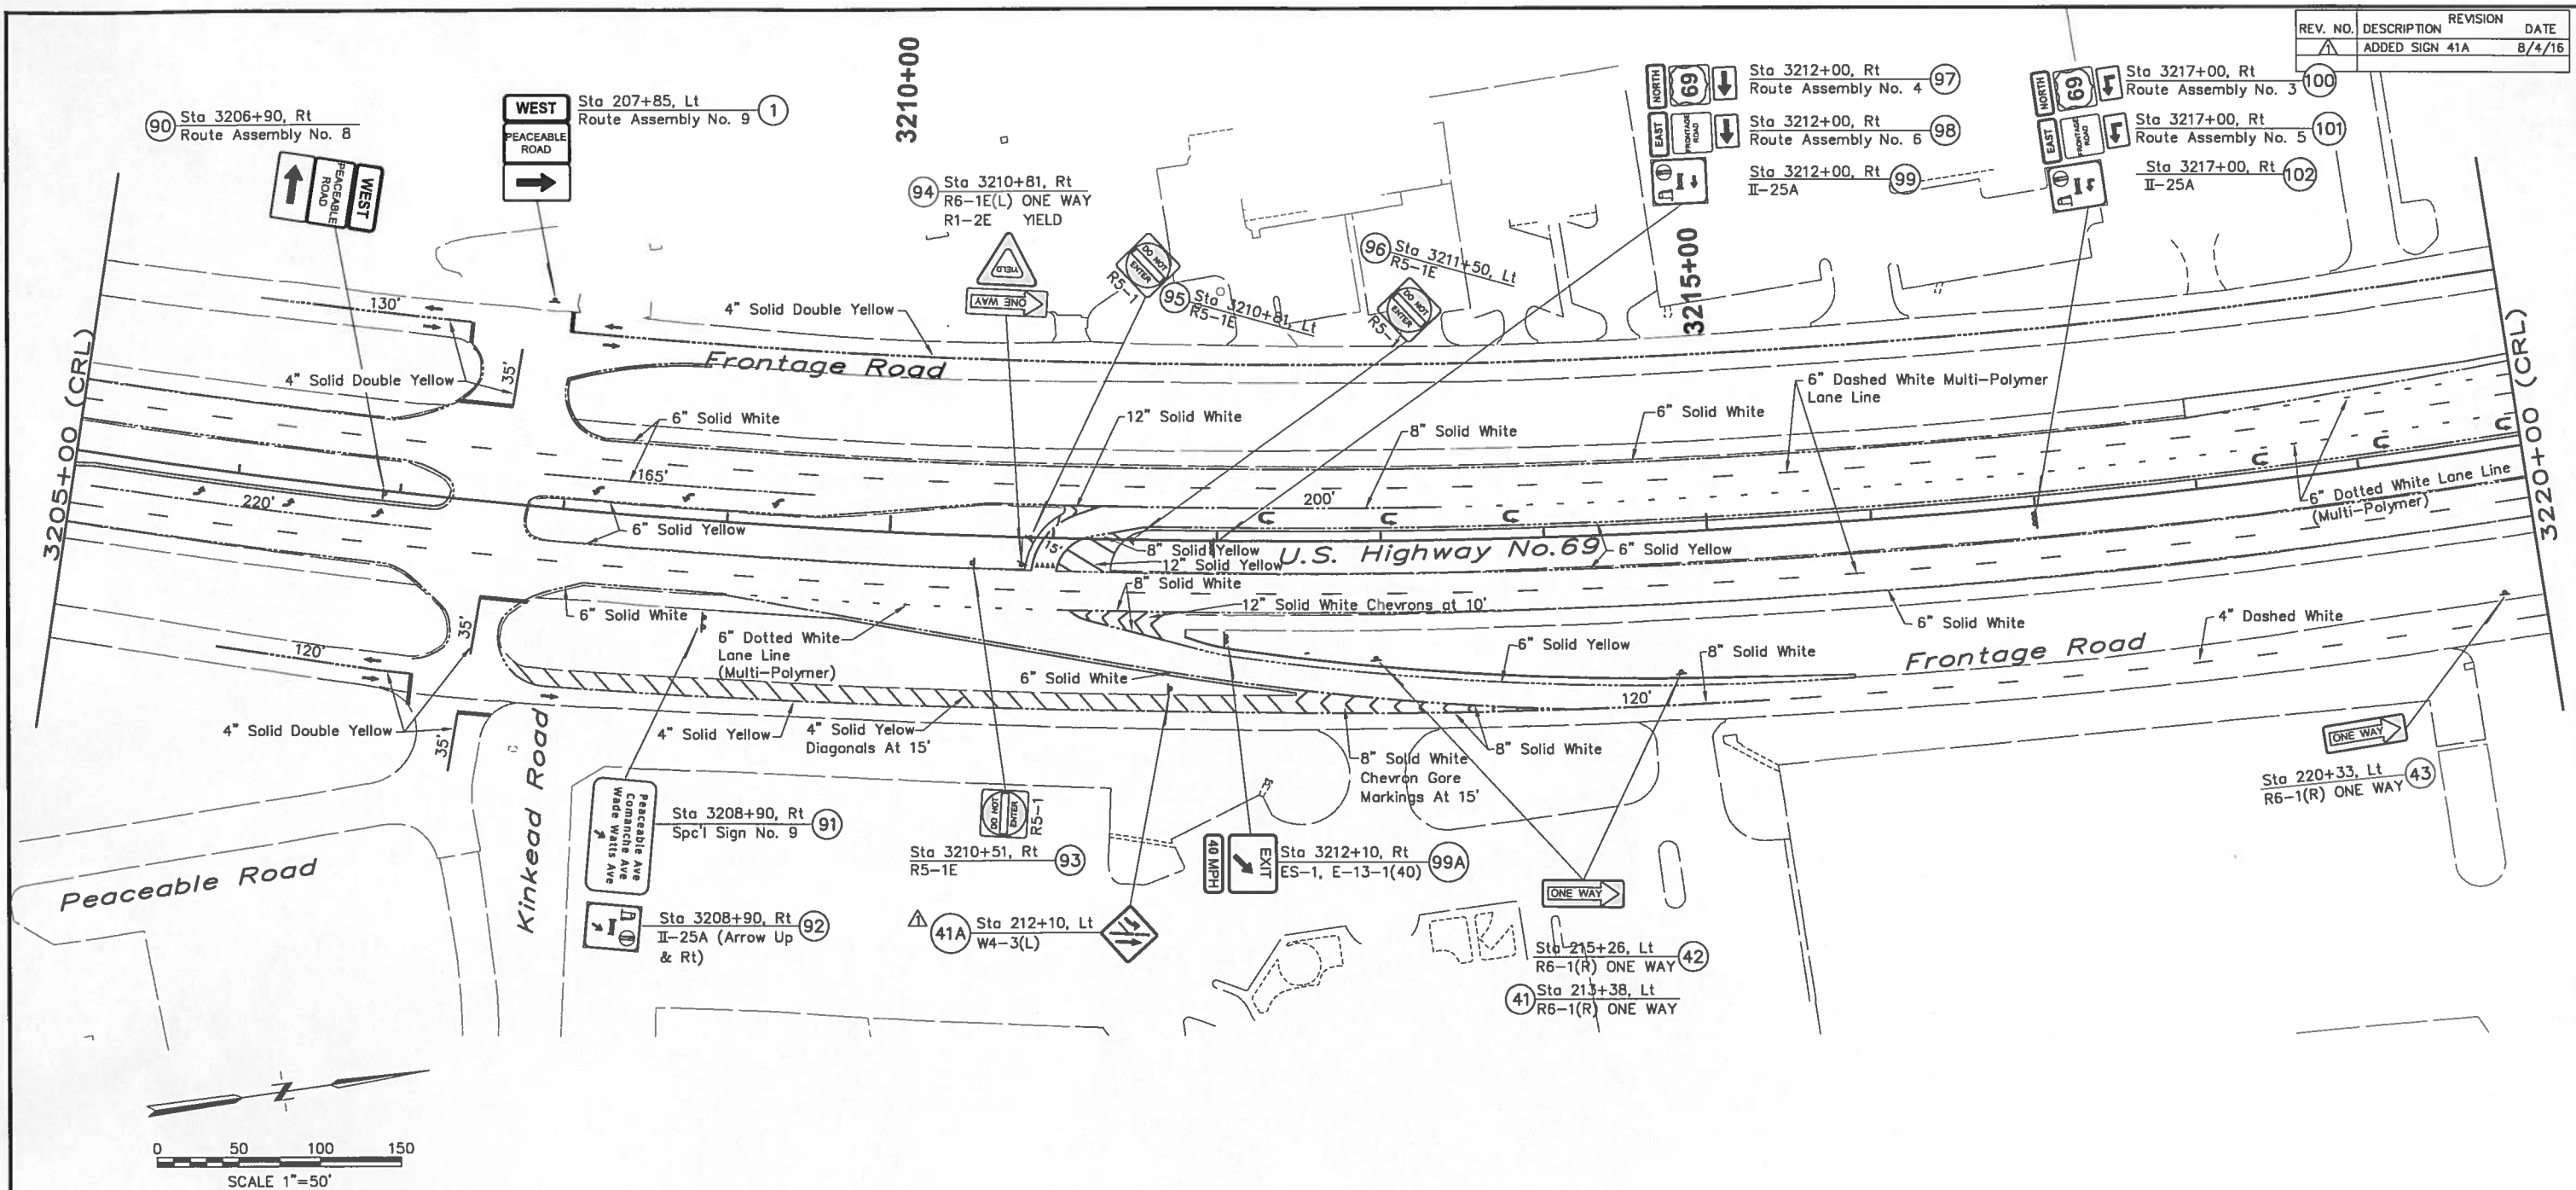

Legend for Pavement Marking & Signing

- White Reflective Turn Arrow (Lt. or Rt.)
- White Reflective Word "ONLY"
- 24" Solid White Reflective Stop Bar
- 8" Solid White Reflective Crosswalk
- 4" Solid Double Yellow Reflective Barrier Line
- 4" or 6" Solid Yellow Reflective Barrier Line
- 4" or 6" Solid White Reflective Edge Line
- 4" or 6" Dashed White Reflective Lane Line (12' & 28')
- 6" Dashed Lane Line (12' white, 12' black & 33')
- 6" Dotted Multi-Polymer Lane Line (3' W, 3' B & 9')
- 4" Dashed White Reflective Dual Turn Line (2' & 4')
- Permanent Sign Number, Location & Sign Type

NOTE
 Pavement Marking Dimensions are not shown on plans. Reference shall be made to the latest copy of Standard Pavement Marking PM1, PM2, PM3, PM4, PM5, and PM6.



Survey	CKS	U.S. 69 - COMANCHE AVENUE	PITTSBURG COUNTY
Drawn	CKD	PAVEMENT MARKING AND SIGNING PLAN STA. 3205+00 TO STA. 3220+00	
Checked	CKE		
Approved			
Squad	C & K		
		JOB PIECE NO. 14999(04)	SHEET NO. BZ