
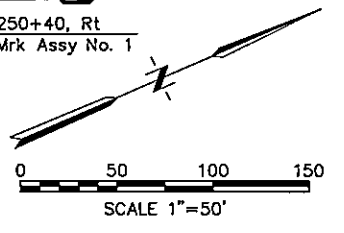


S:\Projects\DOT\TUS 69 Comanche\Acadwg\ACAD PROJECT 1\US69\com80\pms250-3265R.dwg, 7/14/2016 11:05:44 AM

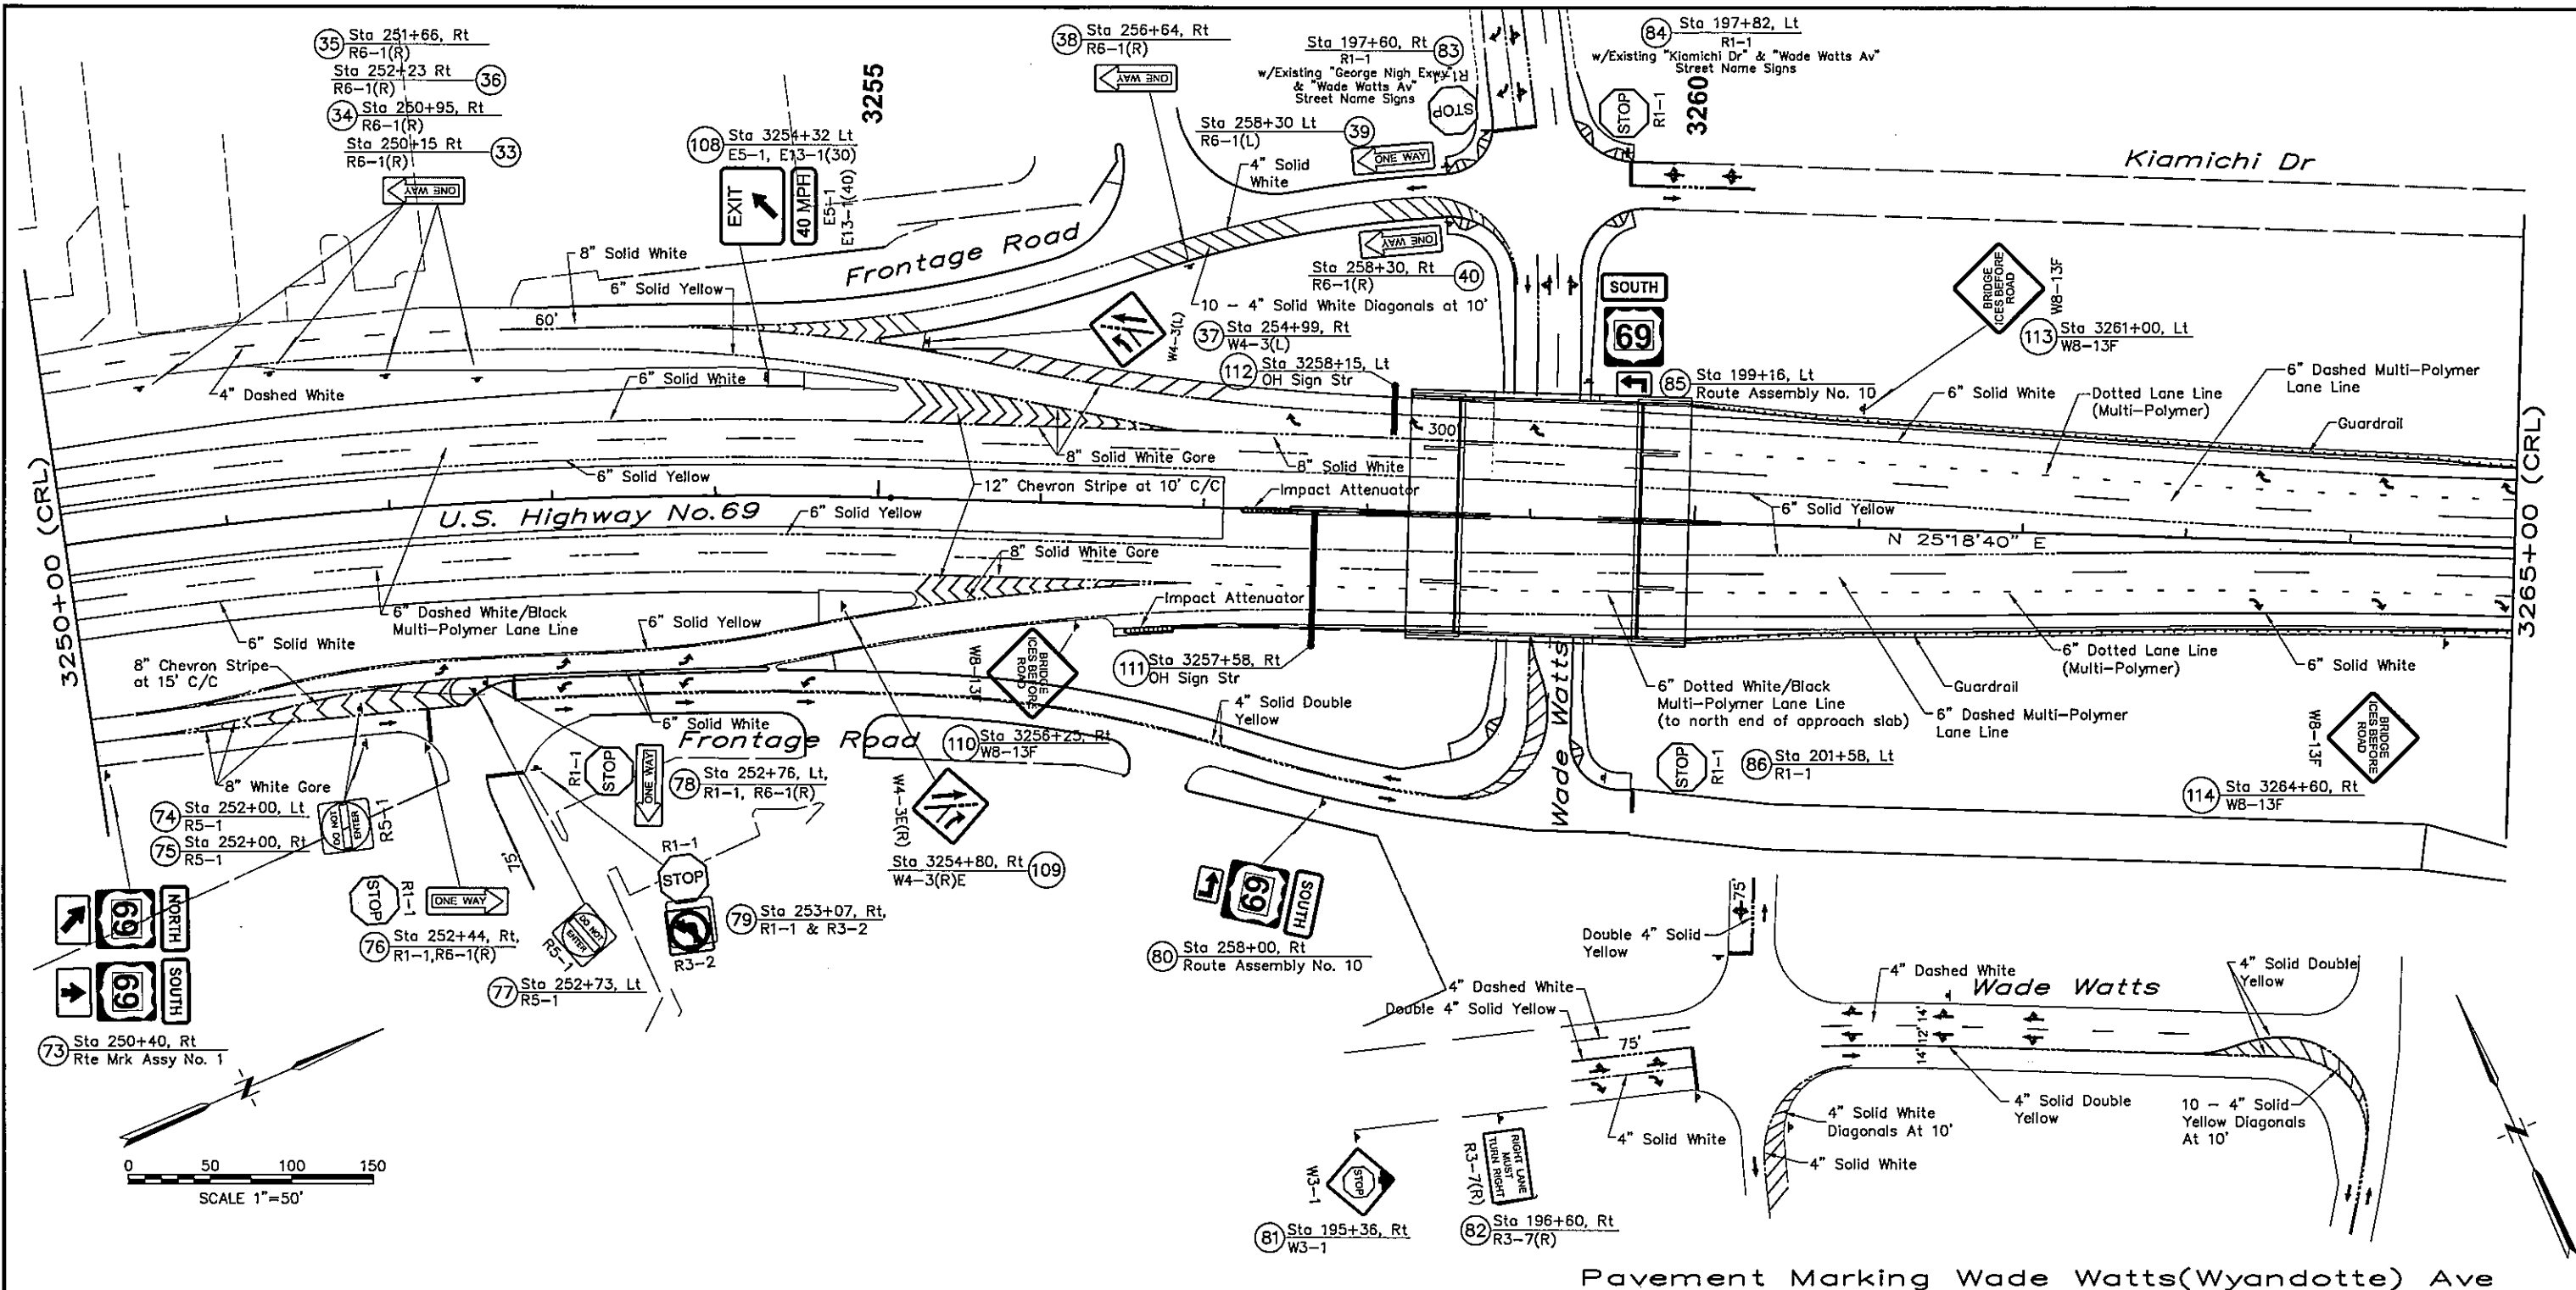

**Legend for Pavement Marking & Signing**

- White Reflective Turn Arrow (Lt. or Rt.)
- White Reflective Word "ONLY"
- 24" Solid White Reflective Stop Bar
- 8" Solid White Reflective Crosswalk
- 4" Solid Double Yellow Reflective Barrier Line
- 4" or 6" Solid Yellow Reflective Barrier Line
- 4" or 6" Solid White Reflective Edge Line
- 4" Dashed White Reflective Lane Line (12' & 28')
- 6" Dashed Lane Line (12' white, 12' black & 33')
- 6" Dotted Multi-Polymer Lane Line (3' W, 3' B & 9')
- 4" Dashed White Reflective Dual Turn Line (2' & 4')
- Permanent Sign Number, Location & Sign Type

**NOTE**  
 Pavement Marking Dimensions are not shown on plans. Reference shall be made to the latest copy of Standard Pavement Marking PM1, PM2, PM3, PM4, PM5, and PM6.

**Pavement Marking Wade Watts (Wyandotte) Ave**

*Red Seal*  
 PROFESSIONAL ENGINEER  
 ROAD & SEWER  
 16173  
 OKLAHOMA  
 1/8/16

Survey	CKS	U.S. 69 - COMANCHE AVENUE	PITTSBURG COUNTY
Drawn	CKD	<b>PAVEMENT MARKING AND SIGNING PLAN</b> <b>STA. 3250+00 TO STA. 3265+00</b>	
Checked	CKE		
Approved			
Squad	C & K		
		JOB PIECE NO. 14999(04)	SHEET NO. 90