


**PLAN**

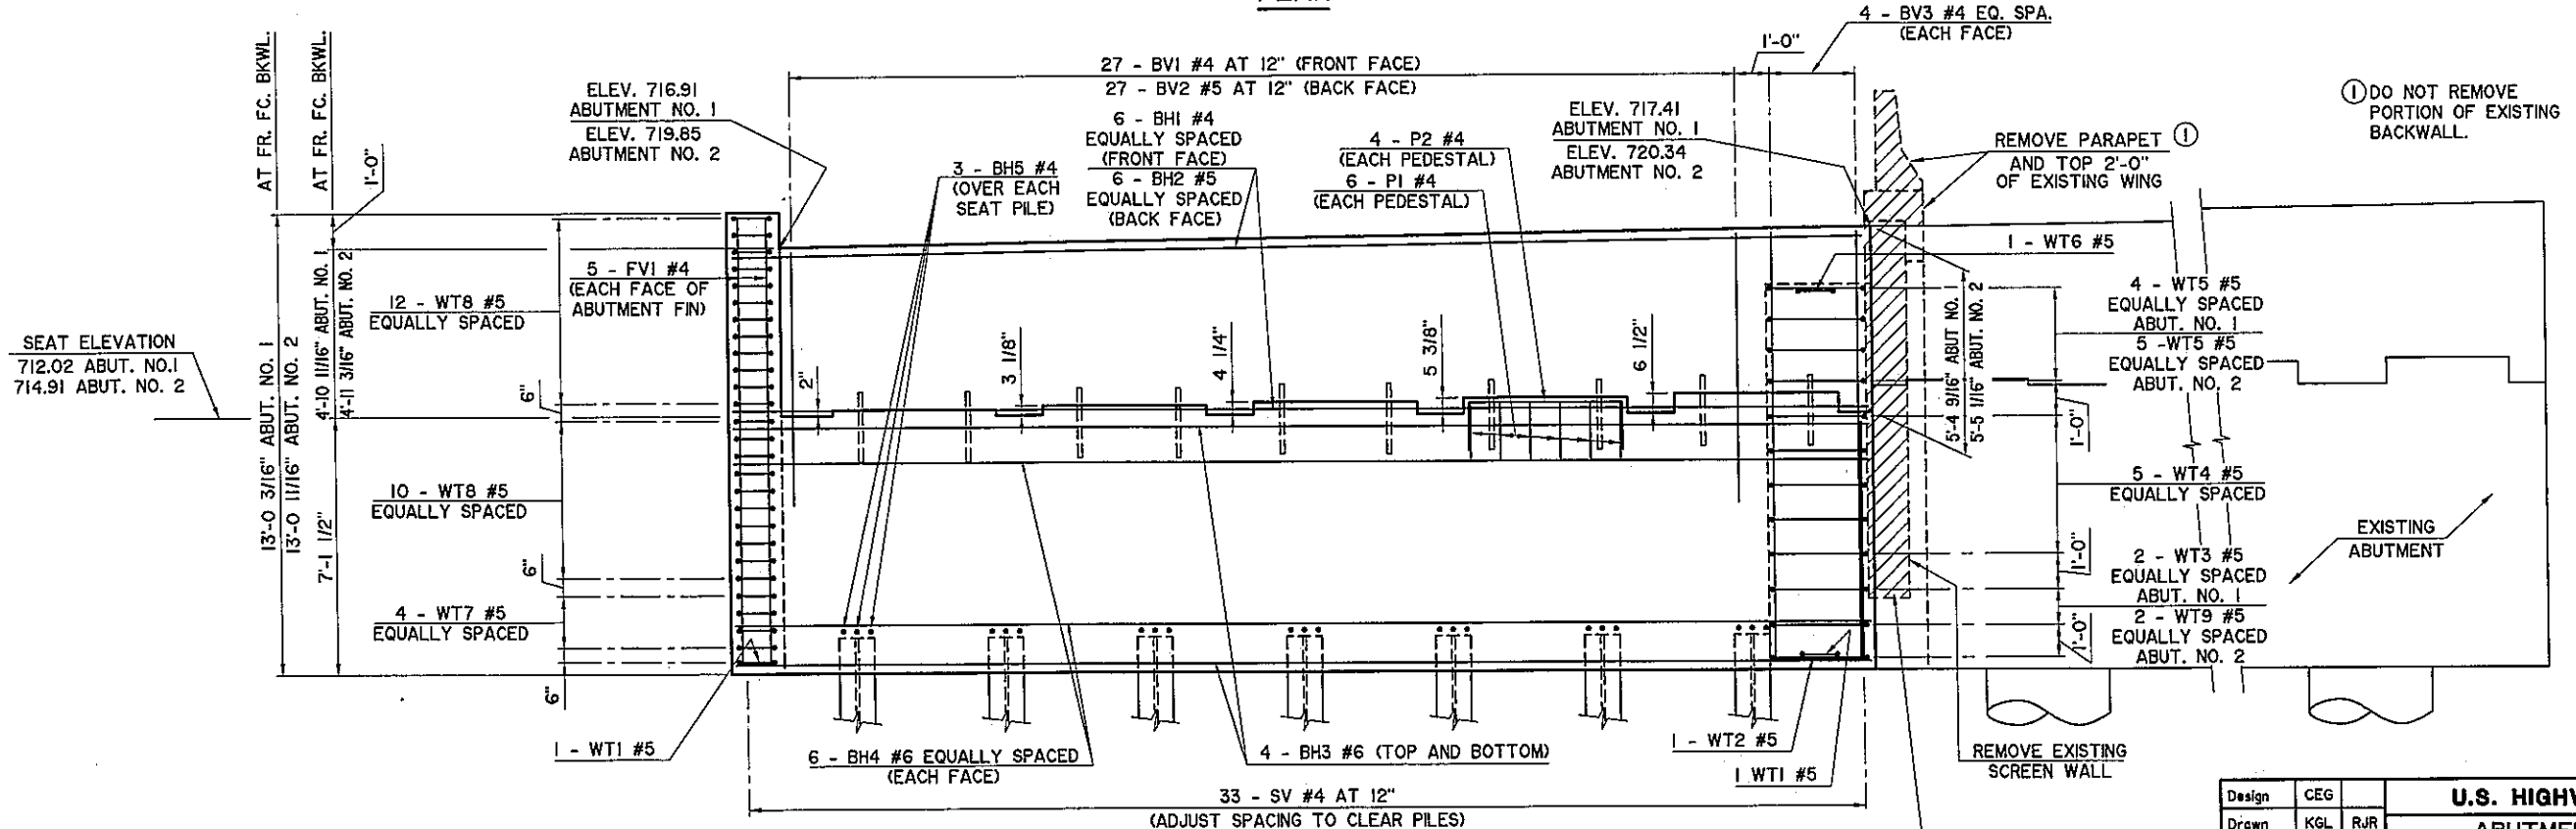

**ELEVATION**

PNEUMATICALLY PLACED MORTAR (1.5 S.Y.)  
AFTER REMOVING SCREEN WALL,  
SEE DETAIL SHEET B13

Design	CEG
Drawn	KGL RJR
Checked	ADT JKJ
Approved	CEG
Squad	WEA

**U.S. HIGHWAY 69 - McALESTER**  
**ABUTMENT NO. 1 BRIDGE "R"**  
**ABUTMENT NO. 2 BRIDGE "Q"**  
 WADE WATTS AVENUE  
 JOB PIECE NO. 14999(04) SHEET NO. B8

I:\Active\0403VA WYANDOTTED\WG\BB-ABUT PLAN-R1.dwg, 7/5/2016 3:24:44 PM, Howard