




I:\Active\04031A - WYANDOTTED\WG\B13-ABUT REPAIR DTL.dwg, 7/5/2016 3:26:18 PM, Howard

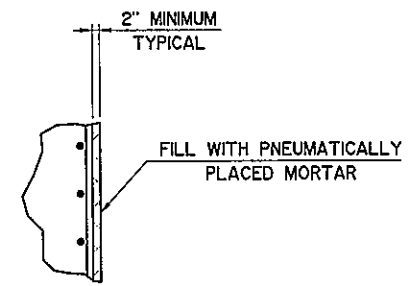

PNEUMATICALLY PLACED MORTAR DETAIL
AFTER REMOVING WING SCREEN WALL

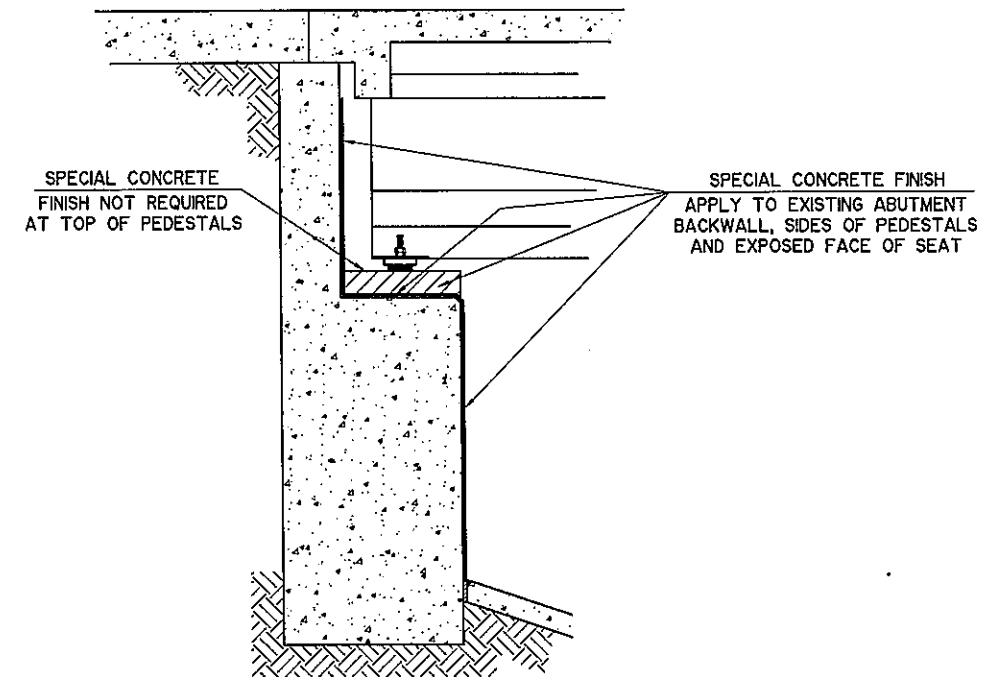

SECTION A-A

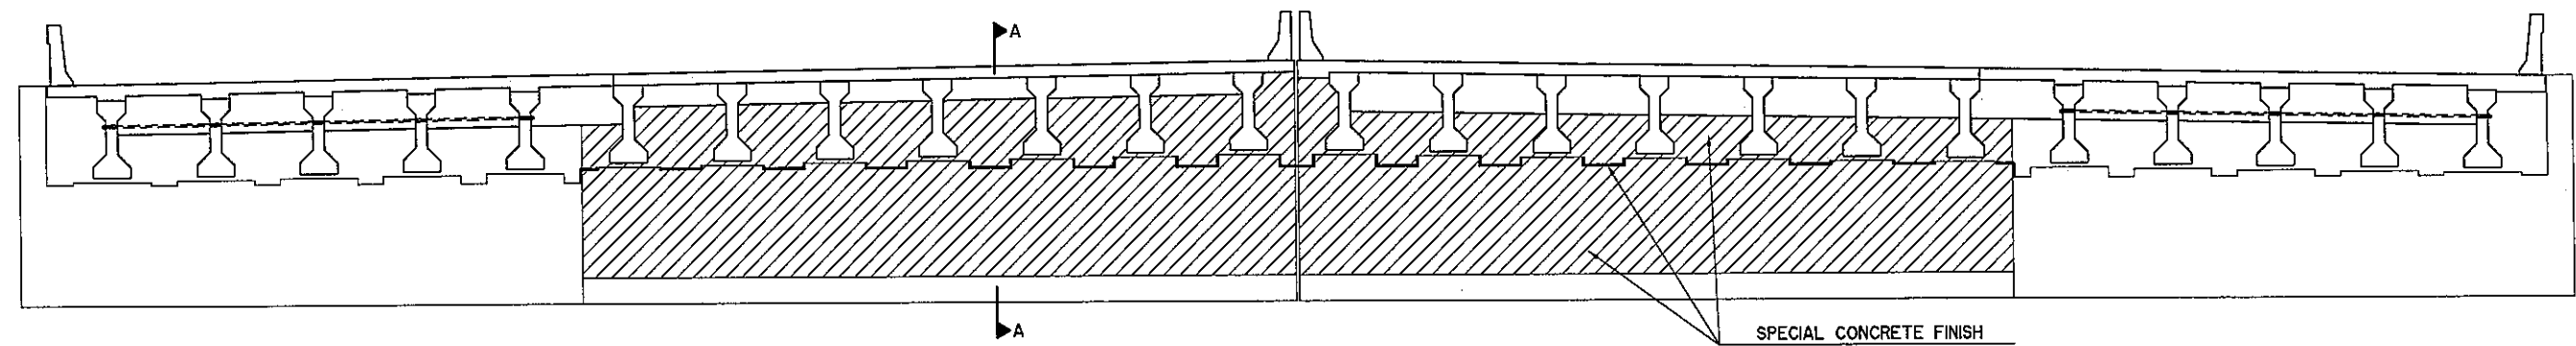

HALF ELEVATION AT ABUTMENT NO. 1

SPECIAL CONCRETE FINISH
APPLY TO EXISTING ABUTMENT
BACKWALL, SIDES OF PEDESTALS
AND EXPOSED FACE OF SEAT

HALF ELEVATION AT ABUTMENT NO. 2

SPECIAL CONCRETE FINISH DETAIL

Design	CEG	U.S. HIGHWAY 69 - McALESTER ABUTMENT REPAIR DETAILS WADE WATTS AVENUE BRIDGE "Q" AND BRIDGE "R" JOB PIECE NO. 14999(04) SHEET NO. B13
Drawn	HEJ	
Checked	CEG	
Approved	CEG	
Squad	WEA	