



TOP REINFORCING MAT DETAIL
 APPROACH SLAB NO. 1
 BOTTOM REINFORCING MAT DETAIL
 APPROACH SLAB NO. 2
APPROACH SLAB PLANS - PHASE IA, STEP 2
 BRIDGE Q SHOWN - BRIDGE R SIMILAR

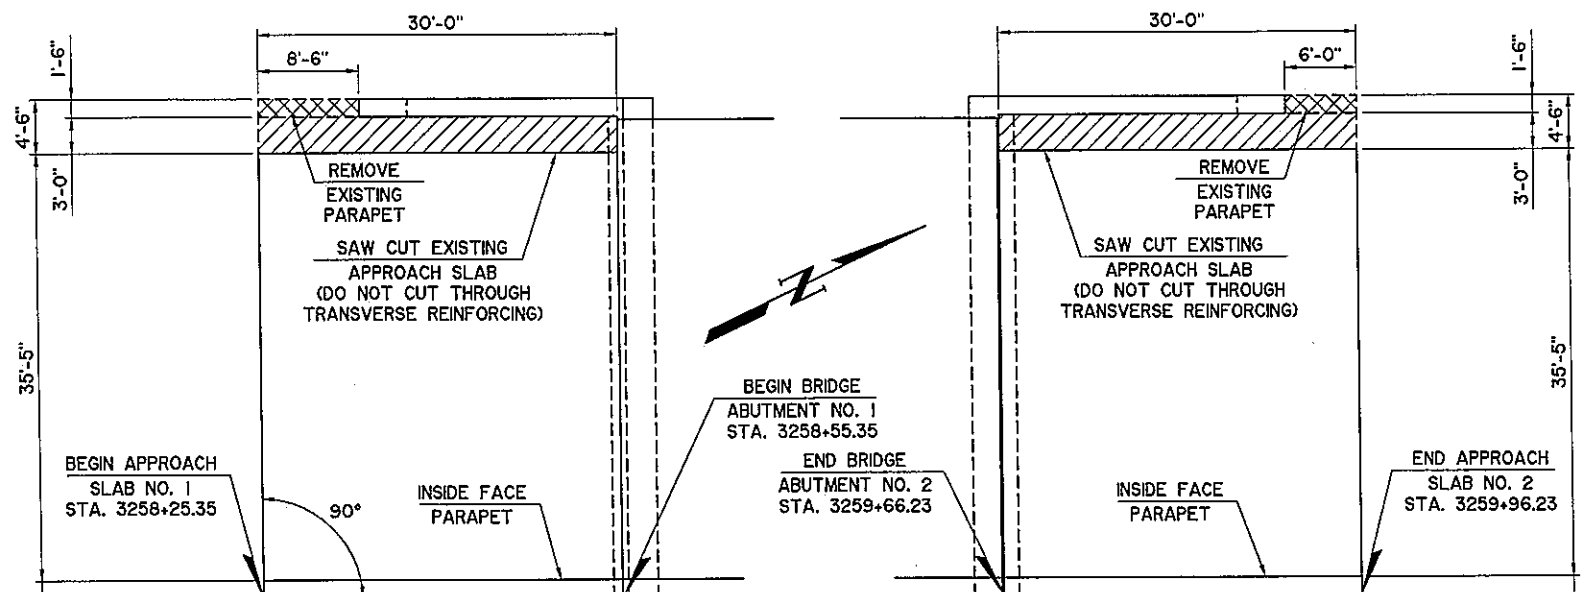

APPROACH SLAB REMOVAL PLANS - PHASE IA, STEP 1
 BRIDGE Q SHOWN - BRIDGE R SIMILAR

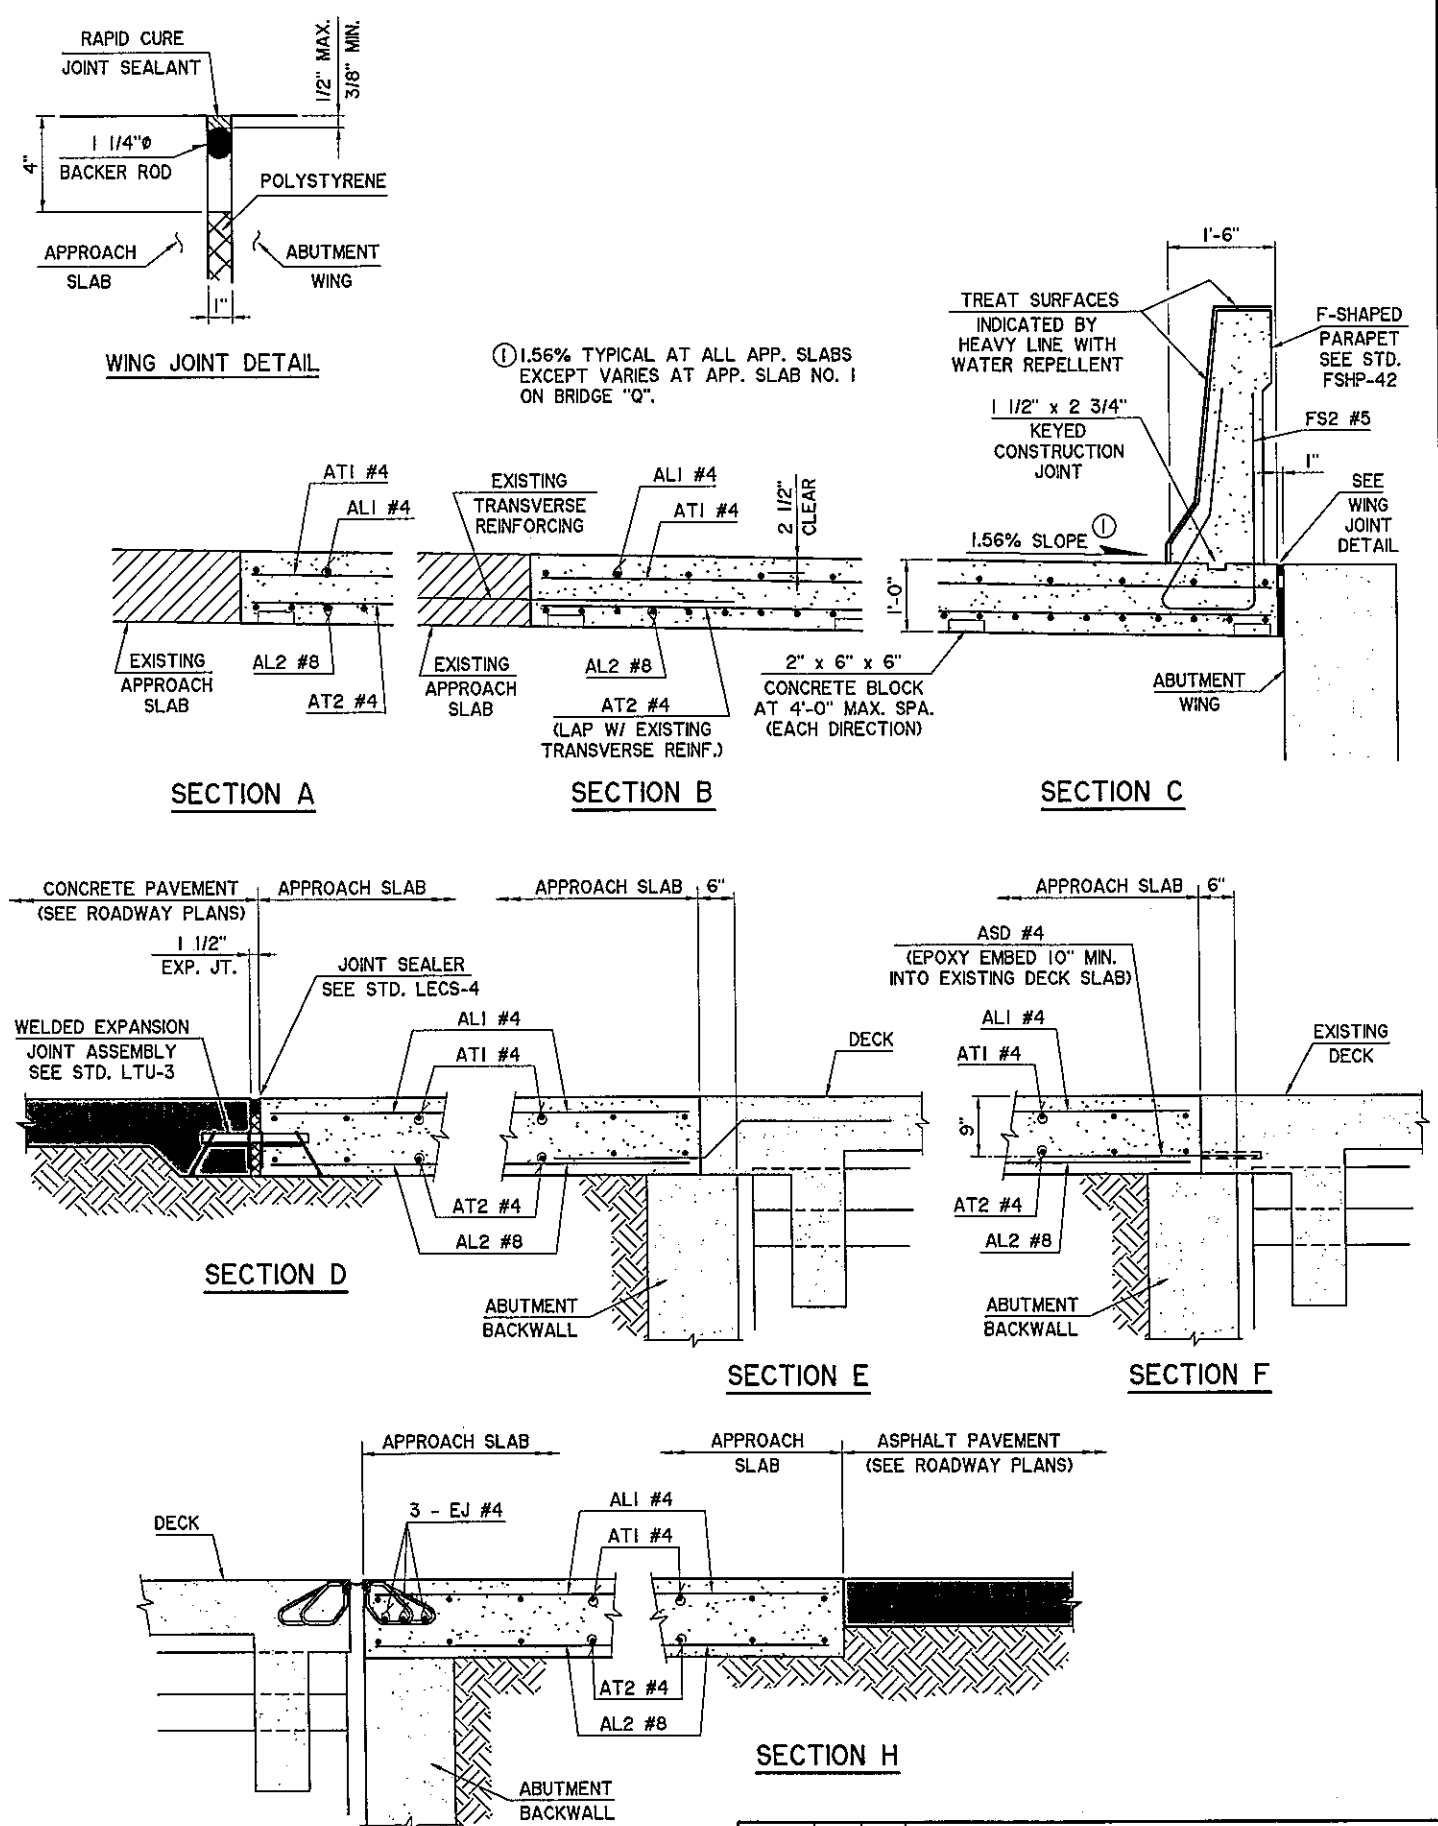

| | | | |
|----------|-----|-----|---|
| Design | JKJ | JKJ | U.S. HIGHWAY 69 - McALESTER APPROACH SLAB - PHASE IA WADE WATTS AVENUE BRIDGE "Q" SOUTHBOUND, BRIDGE "R" NORTHBOUND JOB PIECE NO. 14999(04) SHEET NO. B22 |
| Drawn | KGL | HEJ | |
| Checked | ADT | JKJ | |
| Approved | CEG | | |
| Squad | WEA | | |

I:\Active\04031A WYANDOTTEDWG\B22-APP SLAB-PHASE I.dwg, 7/5/2016 3:29:05 PM, Howard