



APPROACH SLAB BAR LIST				
EPOXY COATED REINFORCING				
MARK	SIZE	NO.	FORM	LENGTH
APPROACH SLAB NO. 1 AND NO. 2, PHASE 1A (ONE SHOWN, TWO REQUIRED)				
AL1	#4	37	STR.	29'-10"
AL2	#8	72	STR.	29'-10"
ASD	#4	3	STR.	3'-0"
AT1	#4	31	STR.	35'-2"
AT2	#4	31	STR.	35'-2"
APPROACH SLAB NO. 1, PHASE 1A				
FS2	#5	31	BNT.	7'-4"
APPROACH SLAB NO. 2, PHASE 1A				
EJ	#4	3	STR.	35'-2"
FS2	#5	28	BNT.	7'-4"
FS6	#5	5	BNT.	7'-7"
APPROACH SLAB NO. 1, PHASE 2A				
AL1	#4	38	STR.	29'-10"
AL2	#8	75	STR.	29'-10"
ASD	#4	69	STR.	3'-0"
AT3	#4	31	STR.	36'-7"
AT4	#4	31	STR.	36'-7"
APPROACH SLAB NO. 2, PHASE 2A				
ATJ	#5	2	STR.	36'-7"
EJ	#4	3	STR.	36'-7"
EP	#5	1	BNT.	5'-5"
PRI	#5	1	BNT.	5'-0"


- ① FOR BAR BEND, SEE STD. FSHF-42
- ② FOR BAR BEND, SEE STD. SFPI-2
- ③ INCLUDED IN CONTRACT UNIT PRICE OF "CONCRETE PARAPET". FOR BAR BEND, SEE STD. SFPI-2

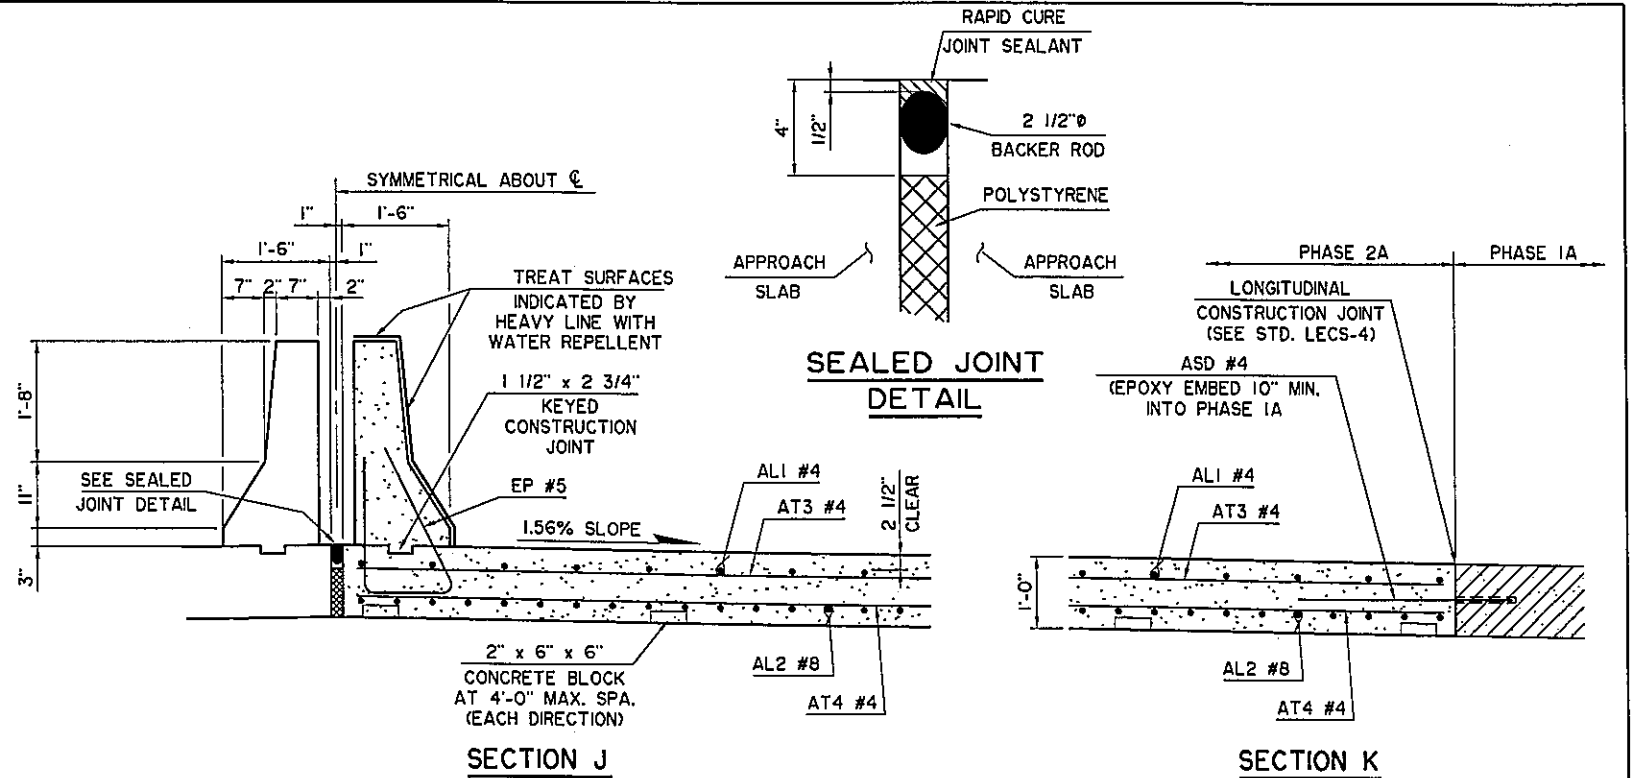


ITEM	UNIT	BRIDGE "Q"						BRIDGE "R"					
		PHASE 1A			PHASE 2A			PHASE 1A			PHASE 2A		
		APP. SLAB NO. 1	APP. SLAB NO. 2	TOTAL	APP. SLAB NO. 1	APP. SLAB NO. 2	TOTAL	APP. SLAB NO. 1	APP. SLAB NO. 2	TOTAL	APP. SLAB NO. 1	APP. SLAB NO. 2	TOTAL
APPROACH SLAB	S.Y.	118.3	118.3	236.6	123.1	4.4	127.5	118.3	118.3	236.6	123.1	4.4	127.5
SAW-CUT GROOVING	S.Y.	113.3	113.3	226.6	118.1	4.3	122.4	113.3	113.3	226.6	118.1	4.3	122.4
CONCRETE PARAPET	L.F.				30.0	1.1	31.1				30.0	1.1	31.1
42" F-SHAPED PARAPET	L.F.	30.0	30.0	60.0				30.0	30.0	60.0			
WATER REPELLENT (VISUALLY INSPECTED)	S.Y.	15	14	29	12	1	13	15	14	29	12	1	13
REMOVAL OF EXISTING SLAB	S.Y.	11.4	11.0	22.4	123.1	4.4	127.5	11.4	11.0	22.4	123.1	4.4	127.5
REMOVAL OF EXISTING PARAPET	L.F.	8.5	6.0	14.5	30.0	1.1	31.1	8.5	6.0	14.5	30.0	1.1	31.1

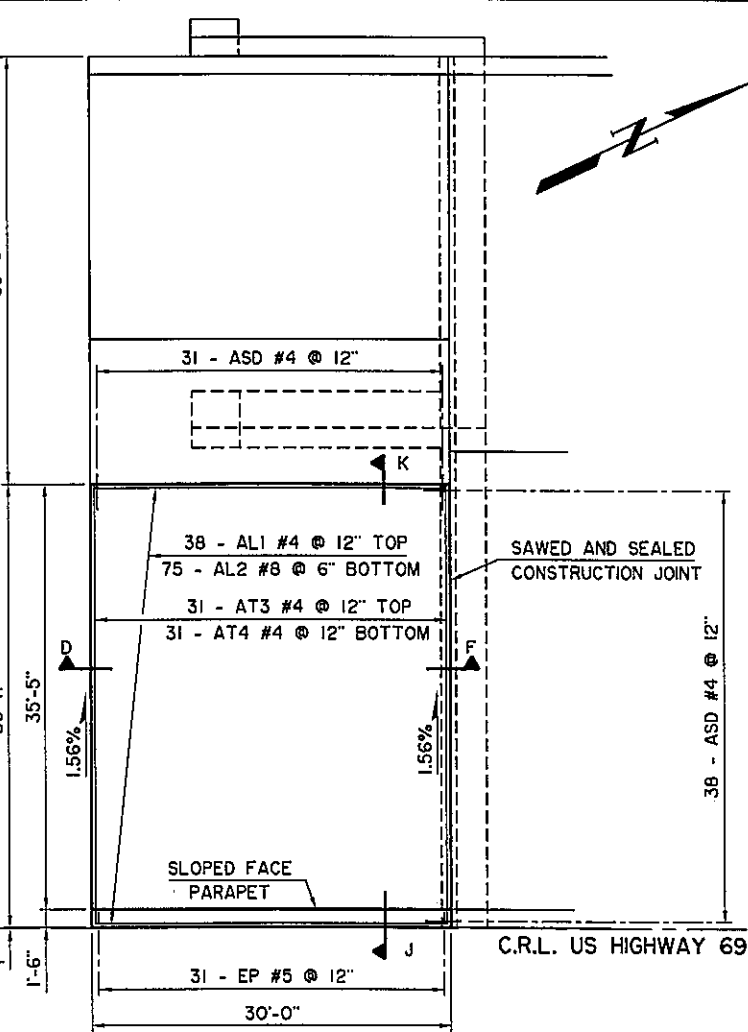

APPROACH SLAB NO. 1 PLAN - PHASE 2A
BRIDGE Q SHOWN - BRIDGE R SIMILAR

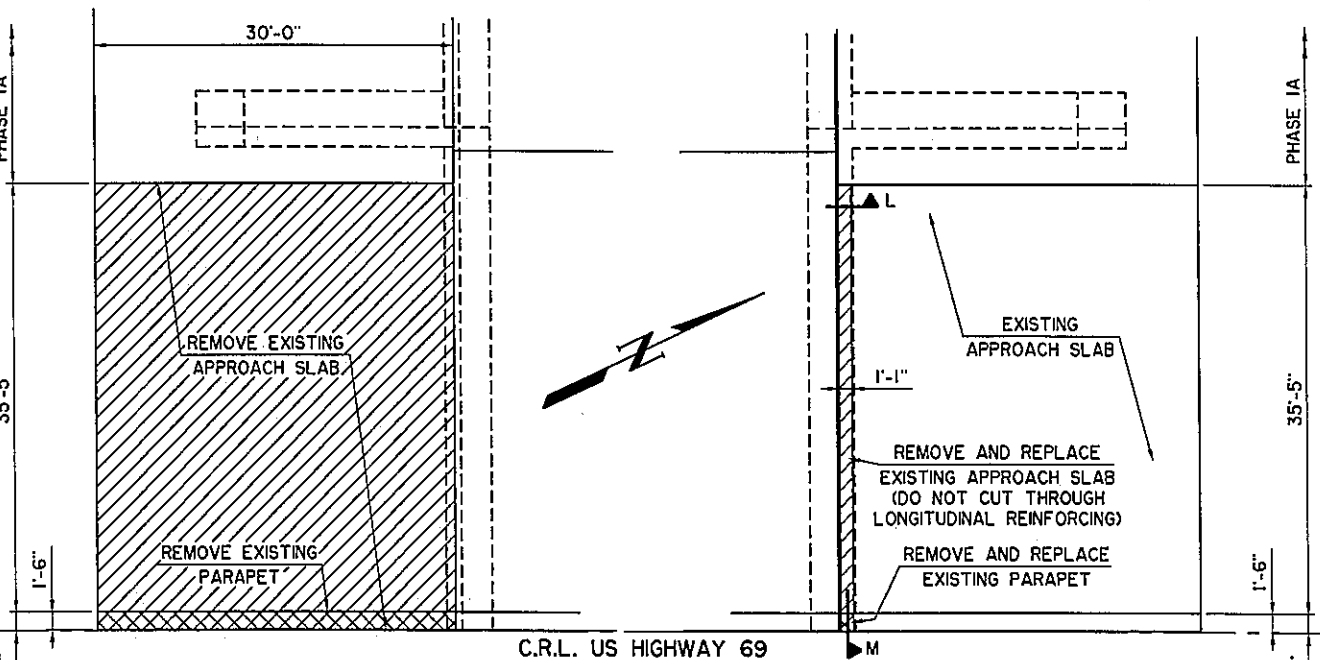

APPROACH SLAB NO. 1
APPROACH SLAB NO. 2
APPROACH SLAB REMOVAL PLANS - PHASE 2A
BRIDGE Q SHOWN - BRIDGE R SIMILAR

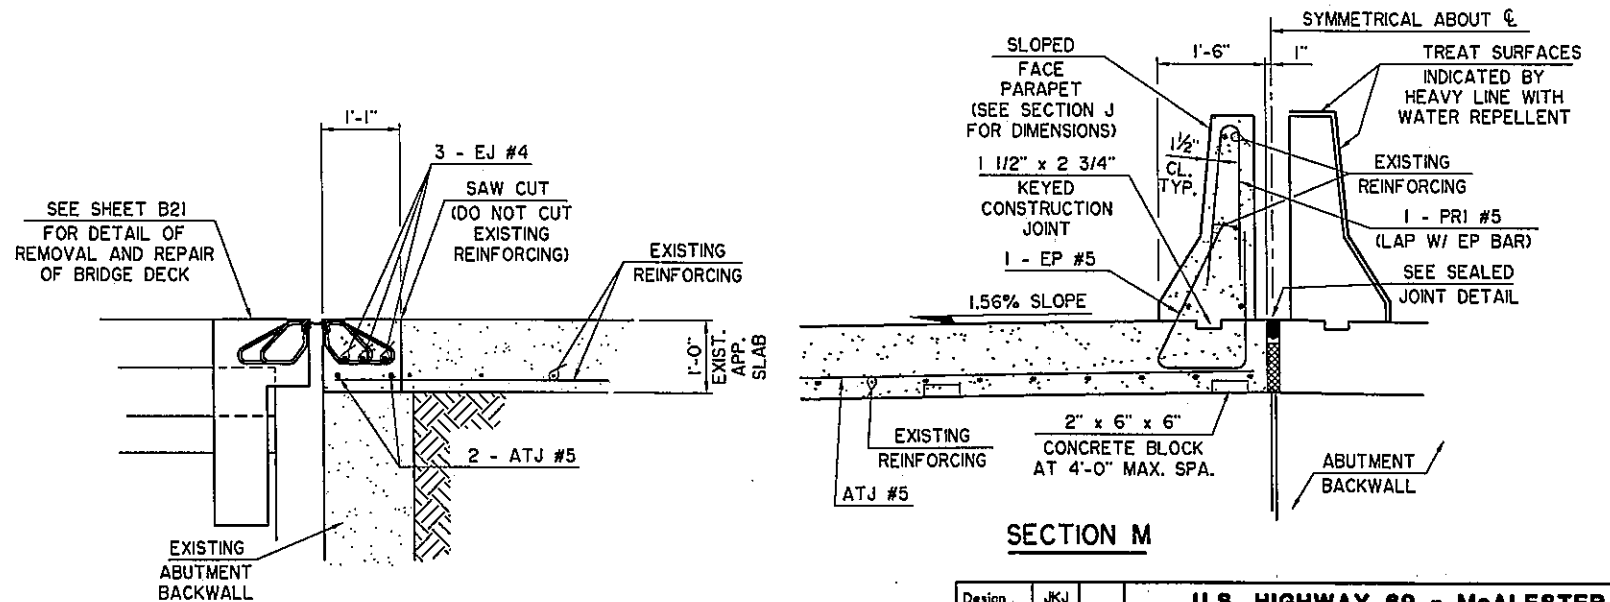

SECTION L

SECTION M

Design	JKJ	U.S. HIGHWAY 69 - McALESTER APPROACH SLAB - PHASE 2A WADE WATTS AVENUE BRIDGE "Q" SOUTHBOUND, BRIDGE "R" NORTHBOUND JOB PIECE NO. 14999(04) SHEET NO. B23
Drawn	KGL	
Checked	ADT	
Approved	CEG	
Squad	WEA	