



I:\Active\0403VA_WYANDOTTEDWG\B24-SLOPEWALL PLANS.dwg, 7/5/2016 3:29:46 PM, Howard

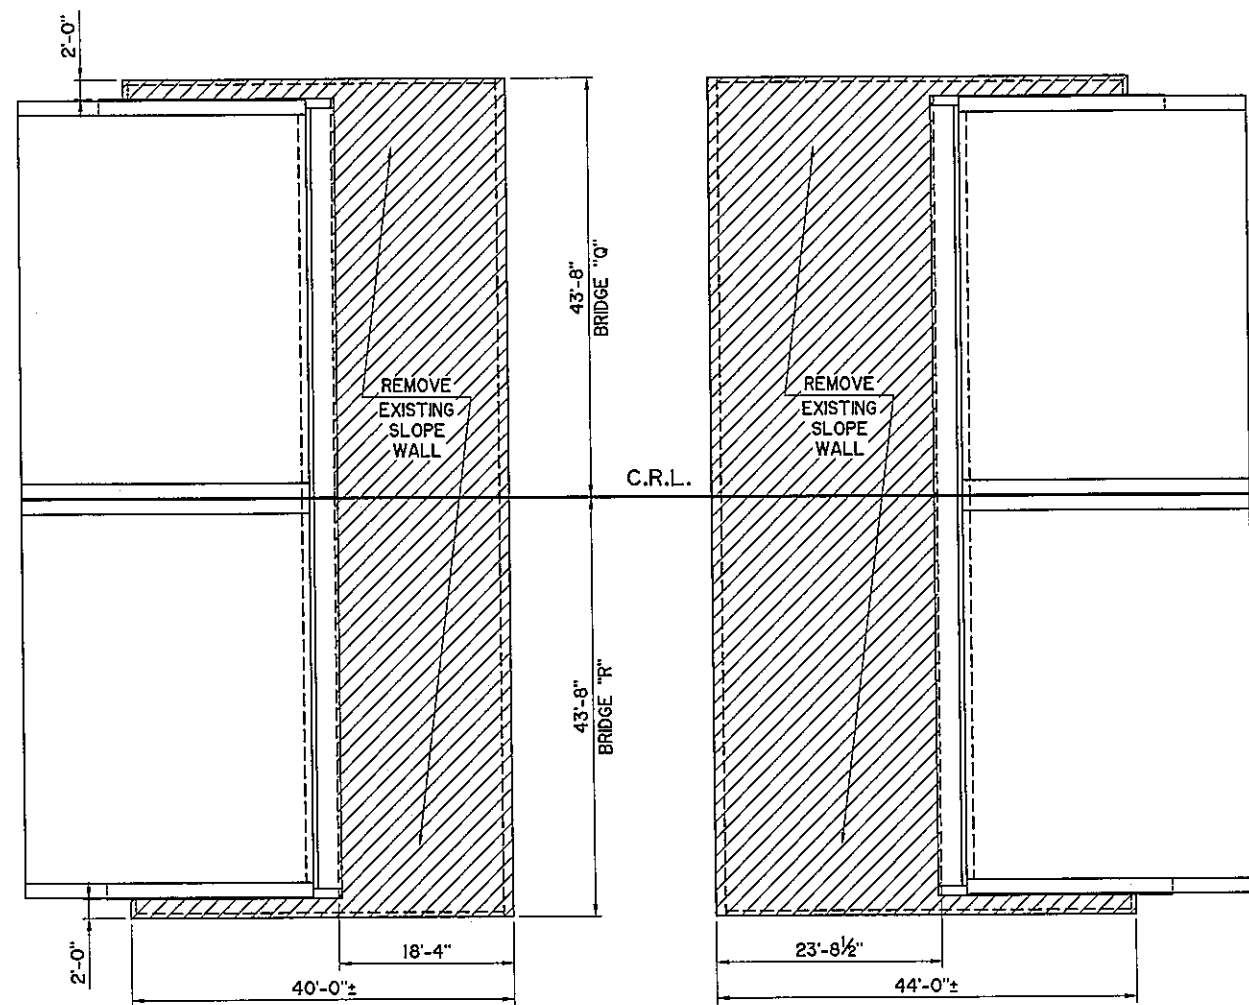

SLOPE WALL NO. 1
SLOPE WALL NO. 2
SLOPE WALL REMOVAL PLAN
PHASE IA

NOTE:
ALL DIMENSIONS
ARE PLAN
DIMENSIONS.

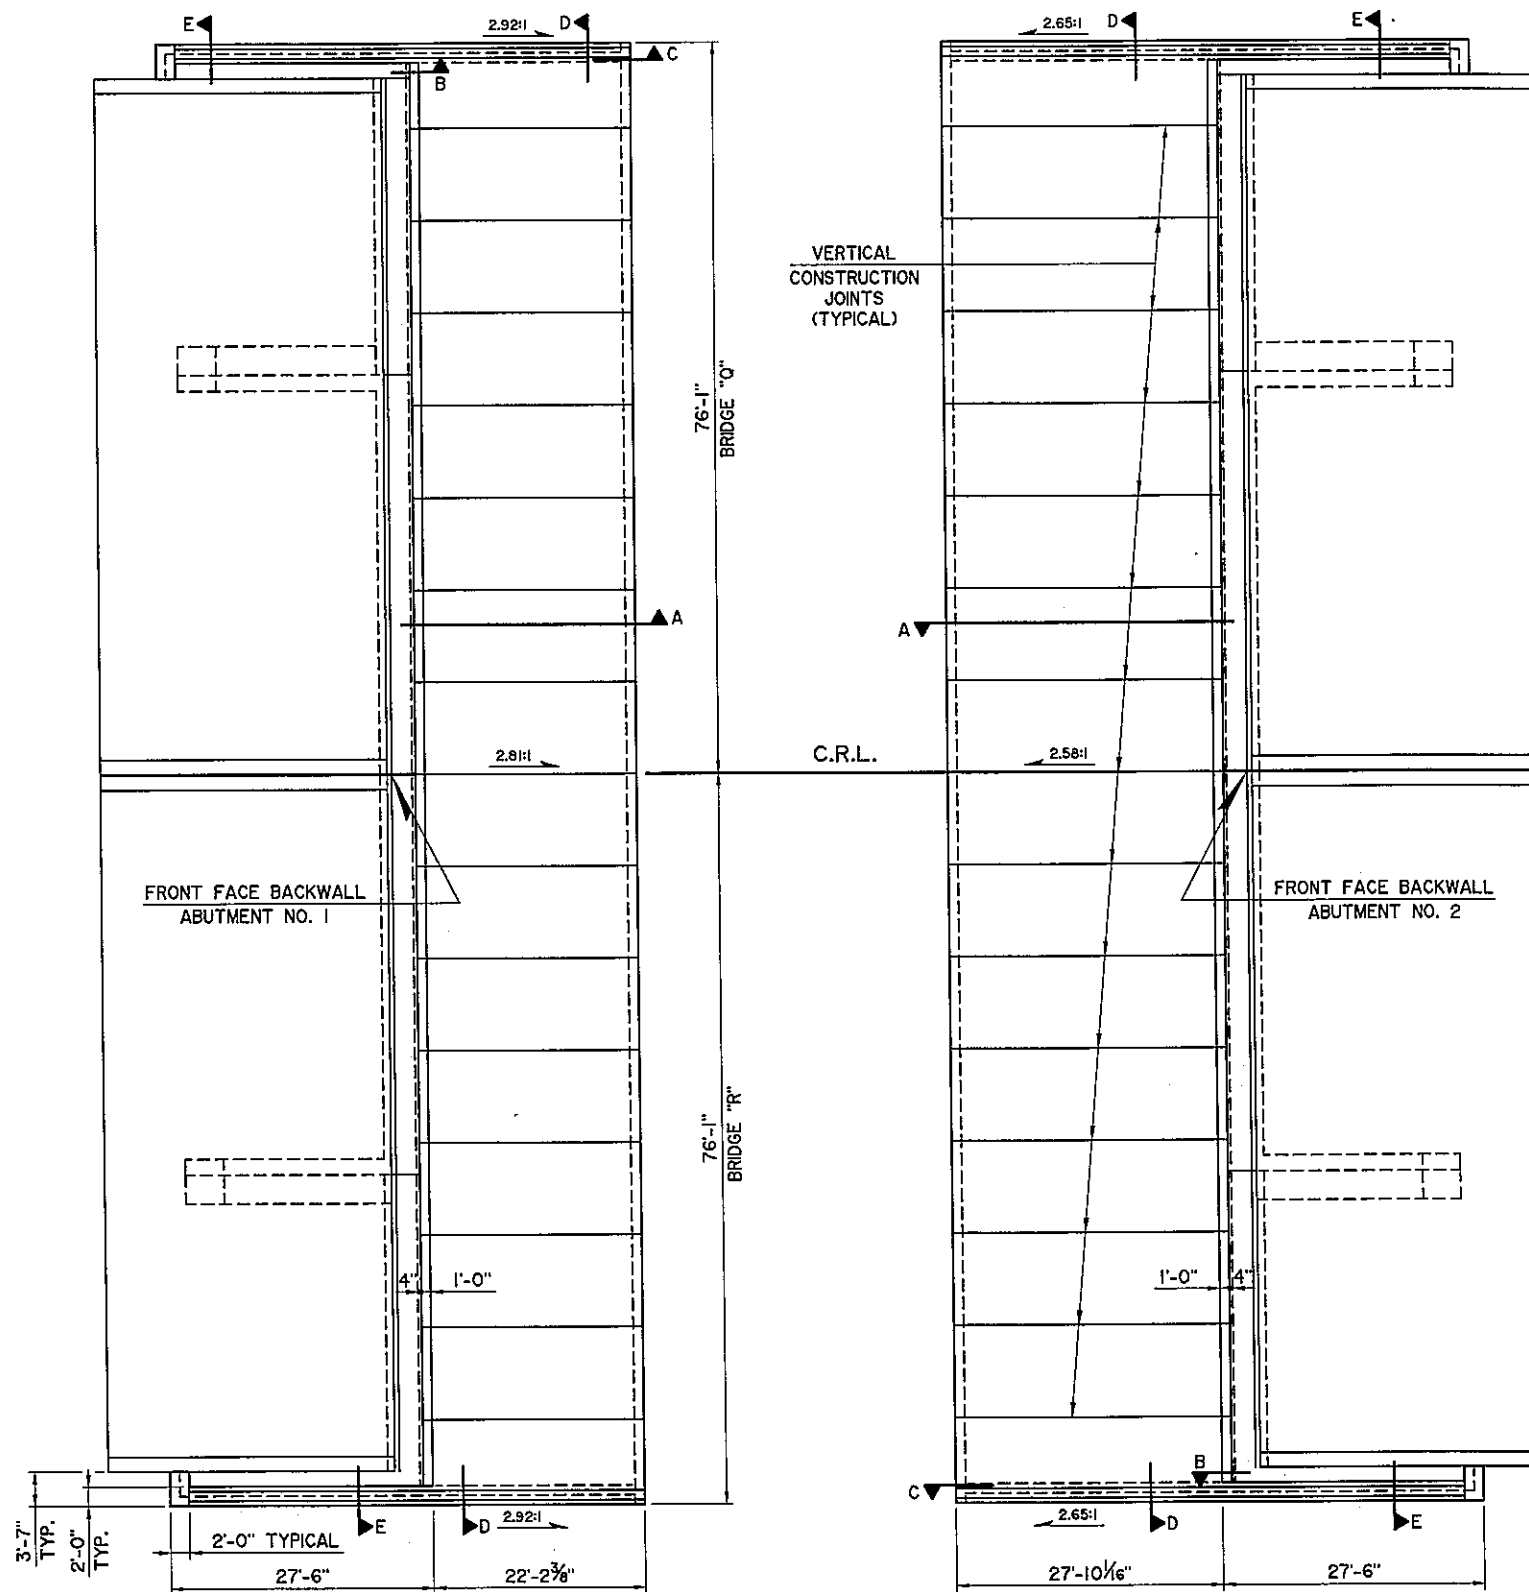

SLOPE WALL NO. 1

SLOPE WALL PLAN
PHASE 2A

SLOPE WALL NO. 2

SLOPE WALL QUANTITIES													
ITEM	UNIT	BRIDGE "Q"						BRIDGE "R"					
		PHASE IA			PHASE 2A			PHASE IA			PHASE 2A		
		SLOPE WALL NO. 1	SLOPE WALL NO. 2	TOTAL	SLOPE WALL NO. 1	SLOPE WALL NO. 2	TOTAL	SLOPE WALL NO. 1	SLOPE WALL NO. 2	TOTAL	SLOPE WALL NO. 1	SLOPE WALL NO. 2	TOTAL
SLOPEWALL (5")	S.Y.				255	310	565				255	310	565
REMOVAL OF BRIDGE ITEM (TYPE B)	EA.	1	1	2				1	1	2			

Design	CEG			U.S. HIGHWAY 69 - McALESTER SLOPE WALL PLANS WADE WATTS AVENUE BRIDGE "Q" SOUTHBOUND, BRIDGE "R" NORTHBOUND JOB PIECE NO. 14999(04) SHEET NO. B24
Drawn	KGL	HEJ		
Checked	ADT	JKJ		
Approved	CEG			
Squad	WEA			