


I:\Active\0403\0 RRD\DWG\B44-Slab-Top.dwg, 7/6/2016 7:38:59 AM, Howard

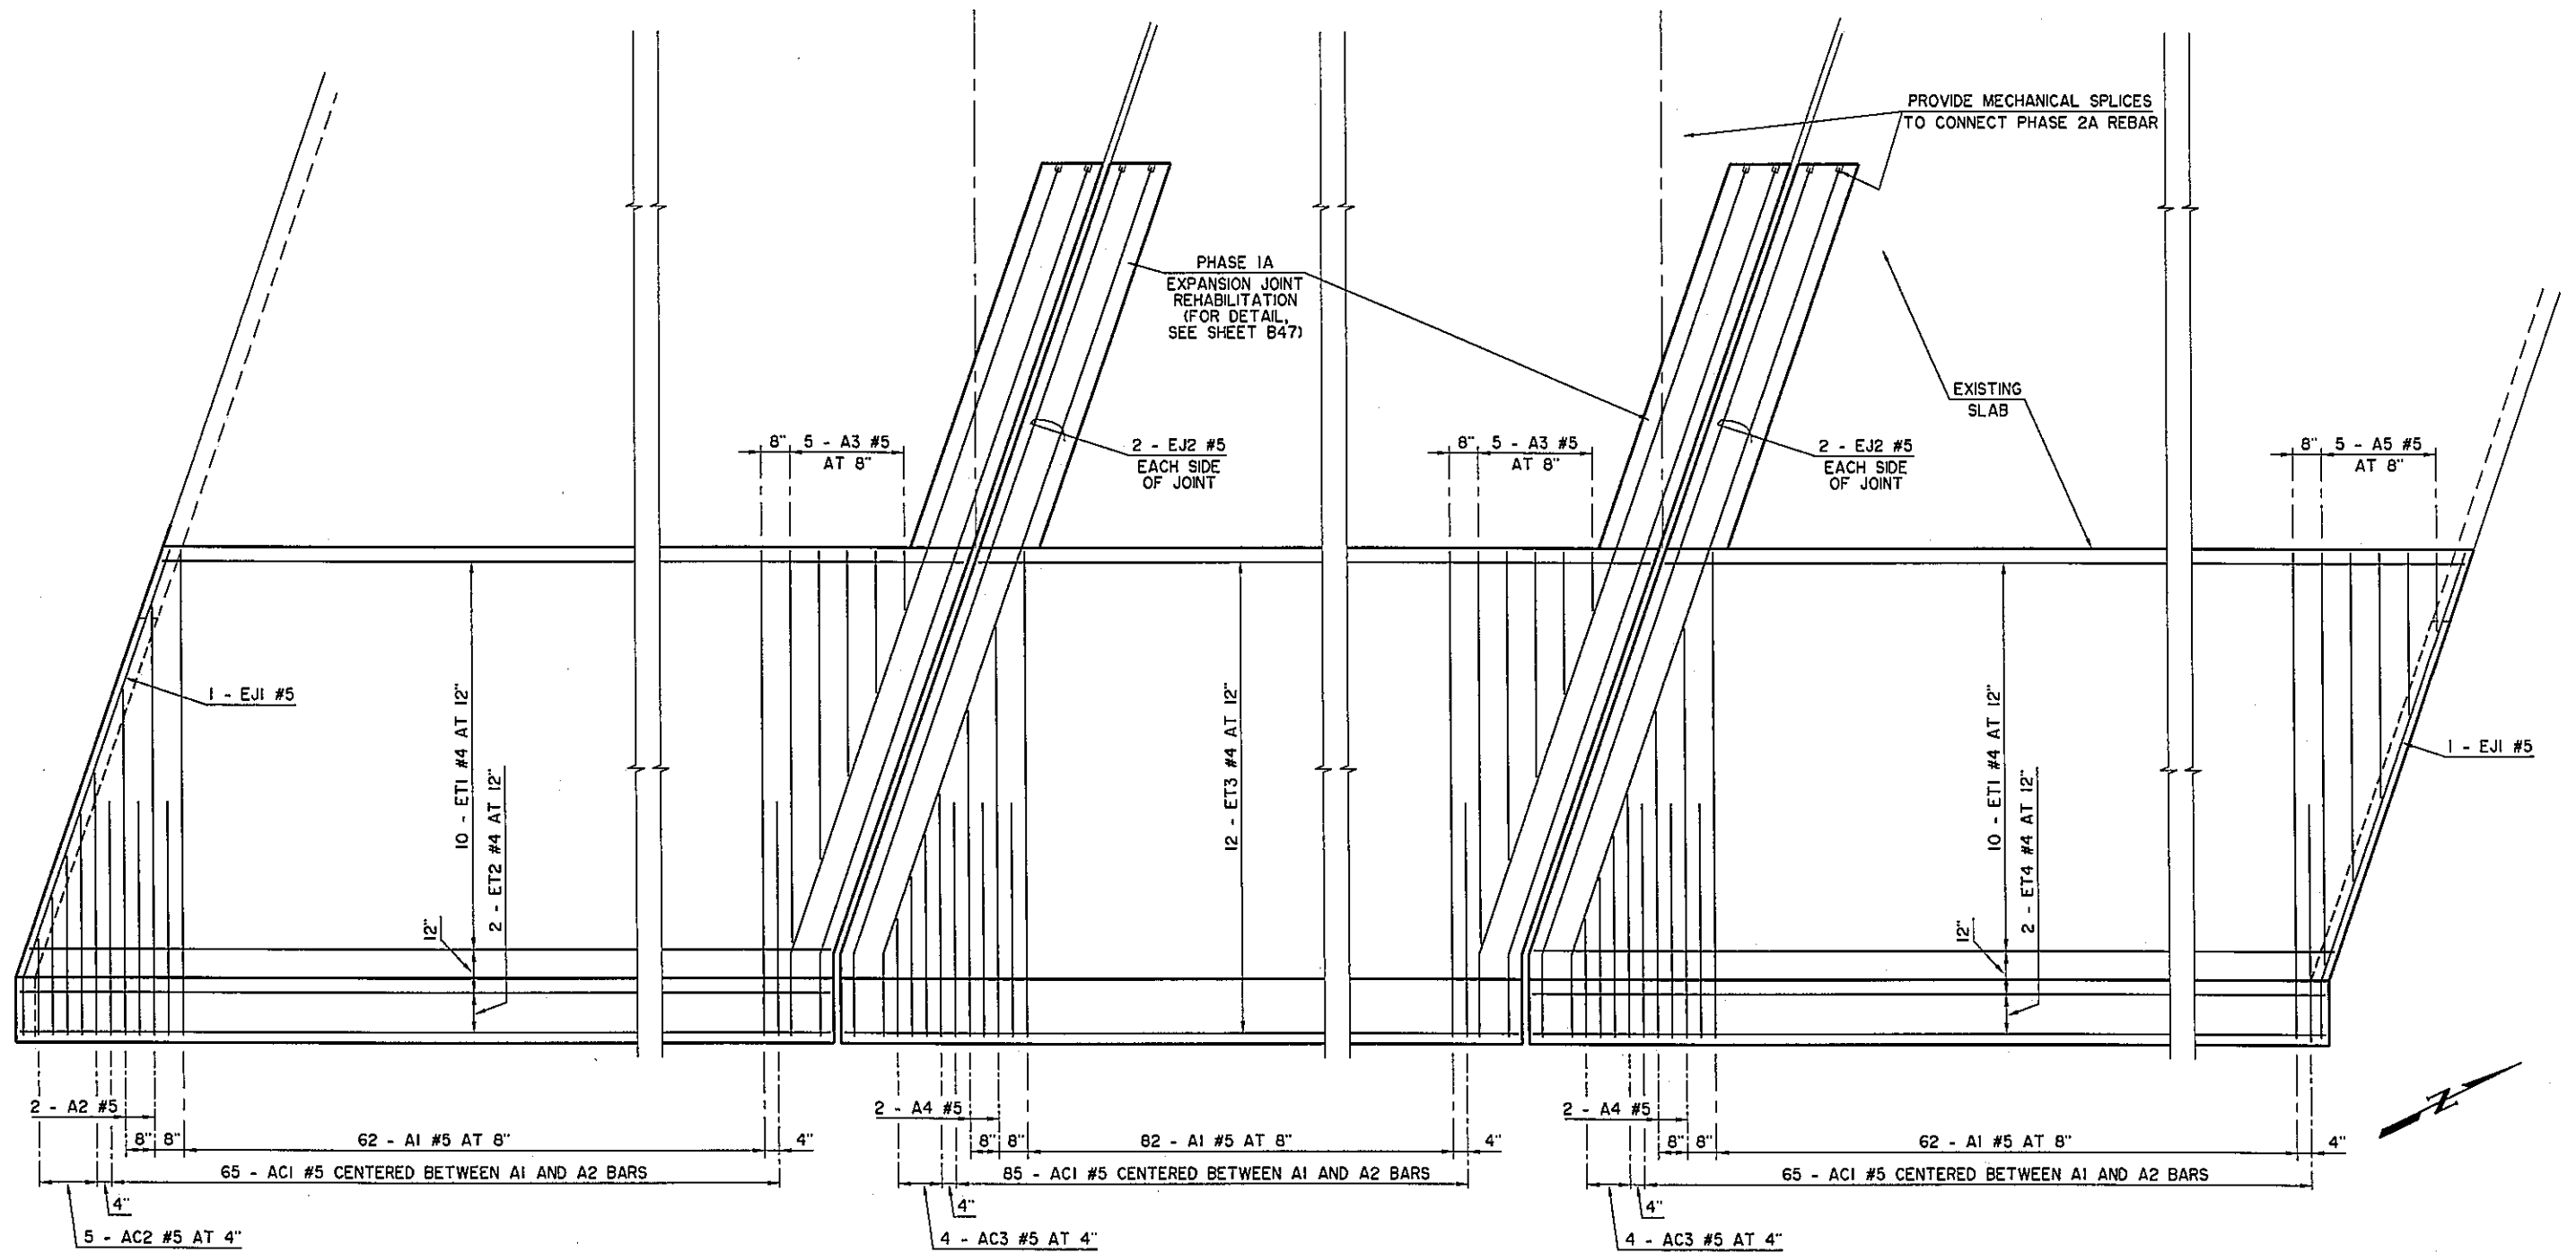

PLAN OF REINFORCING IN TOP OF SLAB

NOTE:
 FOR PLAN OF REINFORCING IN
 BOTTOM OF SLAB, SEE SHEET B43.
 FOR ADDITIONAL REINFORCING IN
 SLAB, SEE SHEET B42.
 FOR PARAPET REINFORCING,
 SEE SHEET B46.

Design	TAC		U.S. HIGHWAY 69 - McALESTER	
Drawn	KGL	HEJ	SLAB TOP REINFORCING PLAN	
Checked	ADT	SAS	AOK RAILROAD	
Approved	CEG		BRIDGE "S" NORTHBOUND	
Squad	WEA		JOB PIECE NO. 14999(04)	SHEET NO. B44