


S:\Projects\DOT\US 69 - Comanche\Acadwg\ACAD PROJECT 1\BR004-STA 3220-3235.dwg, 7/14/2016 11:06:37 AM

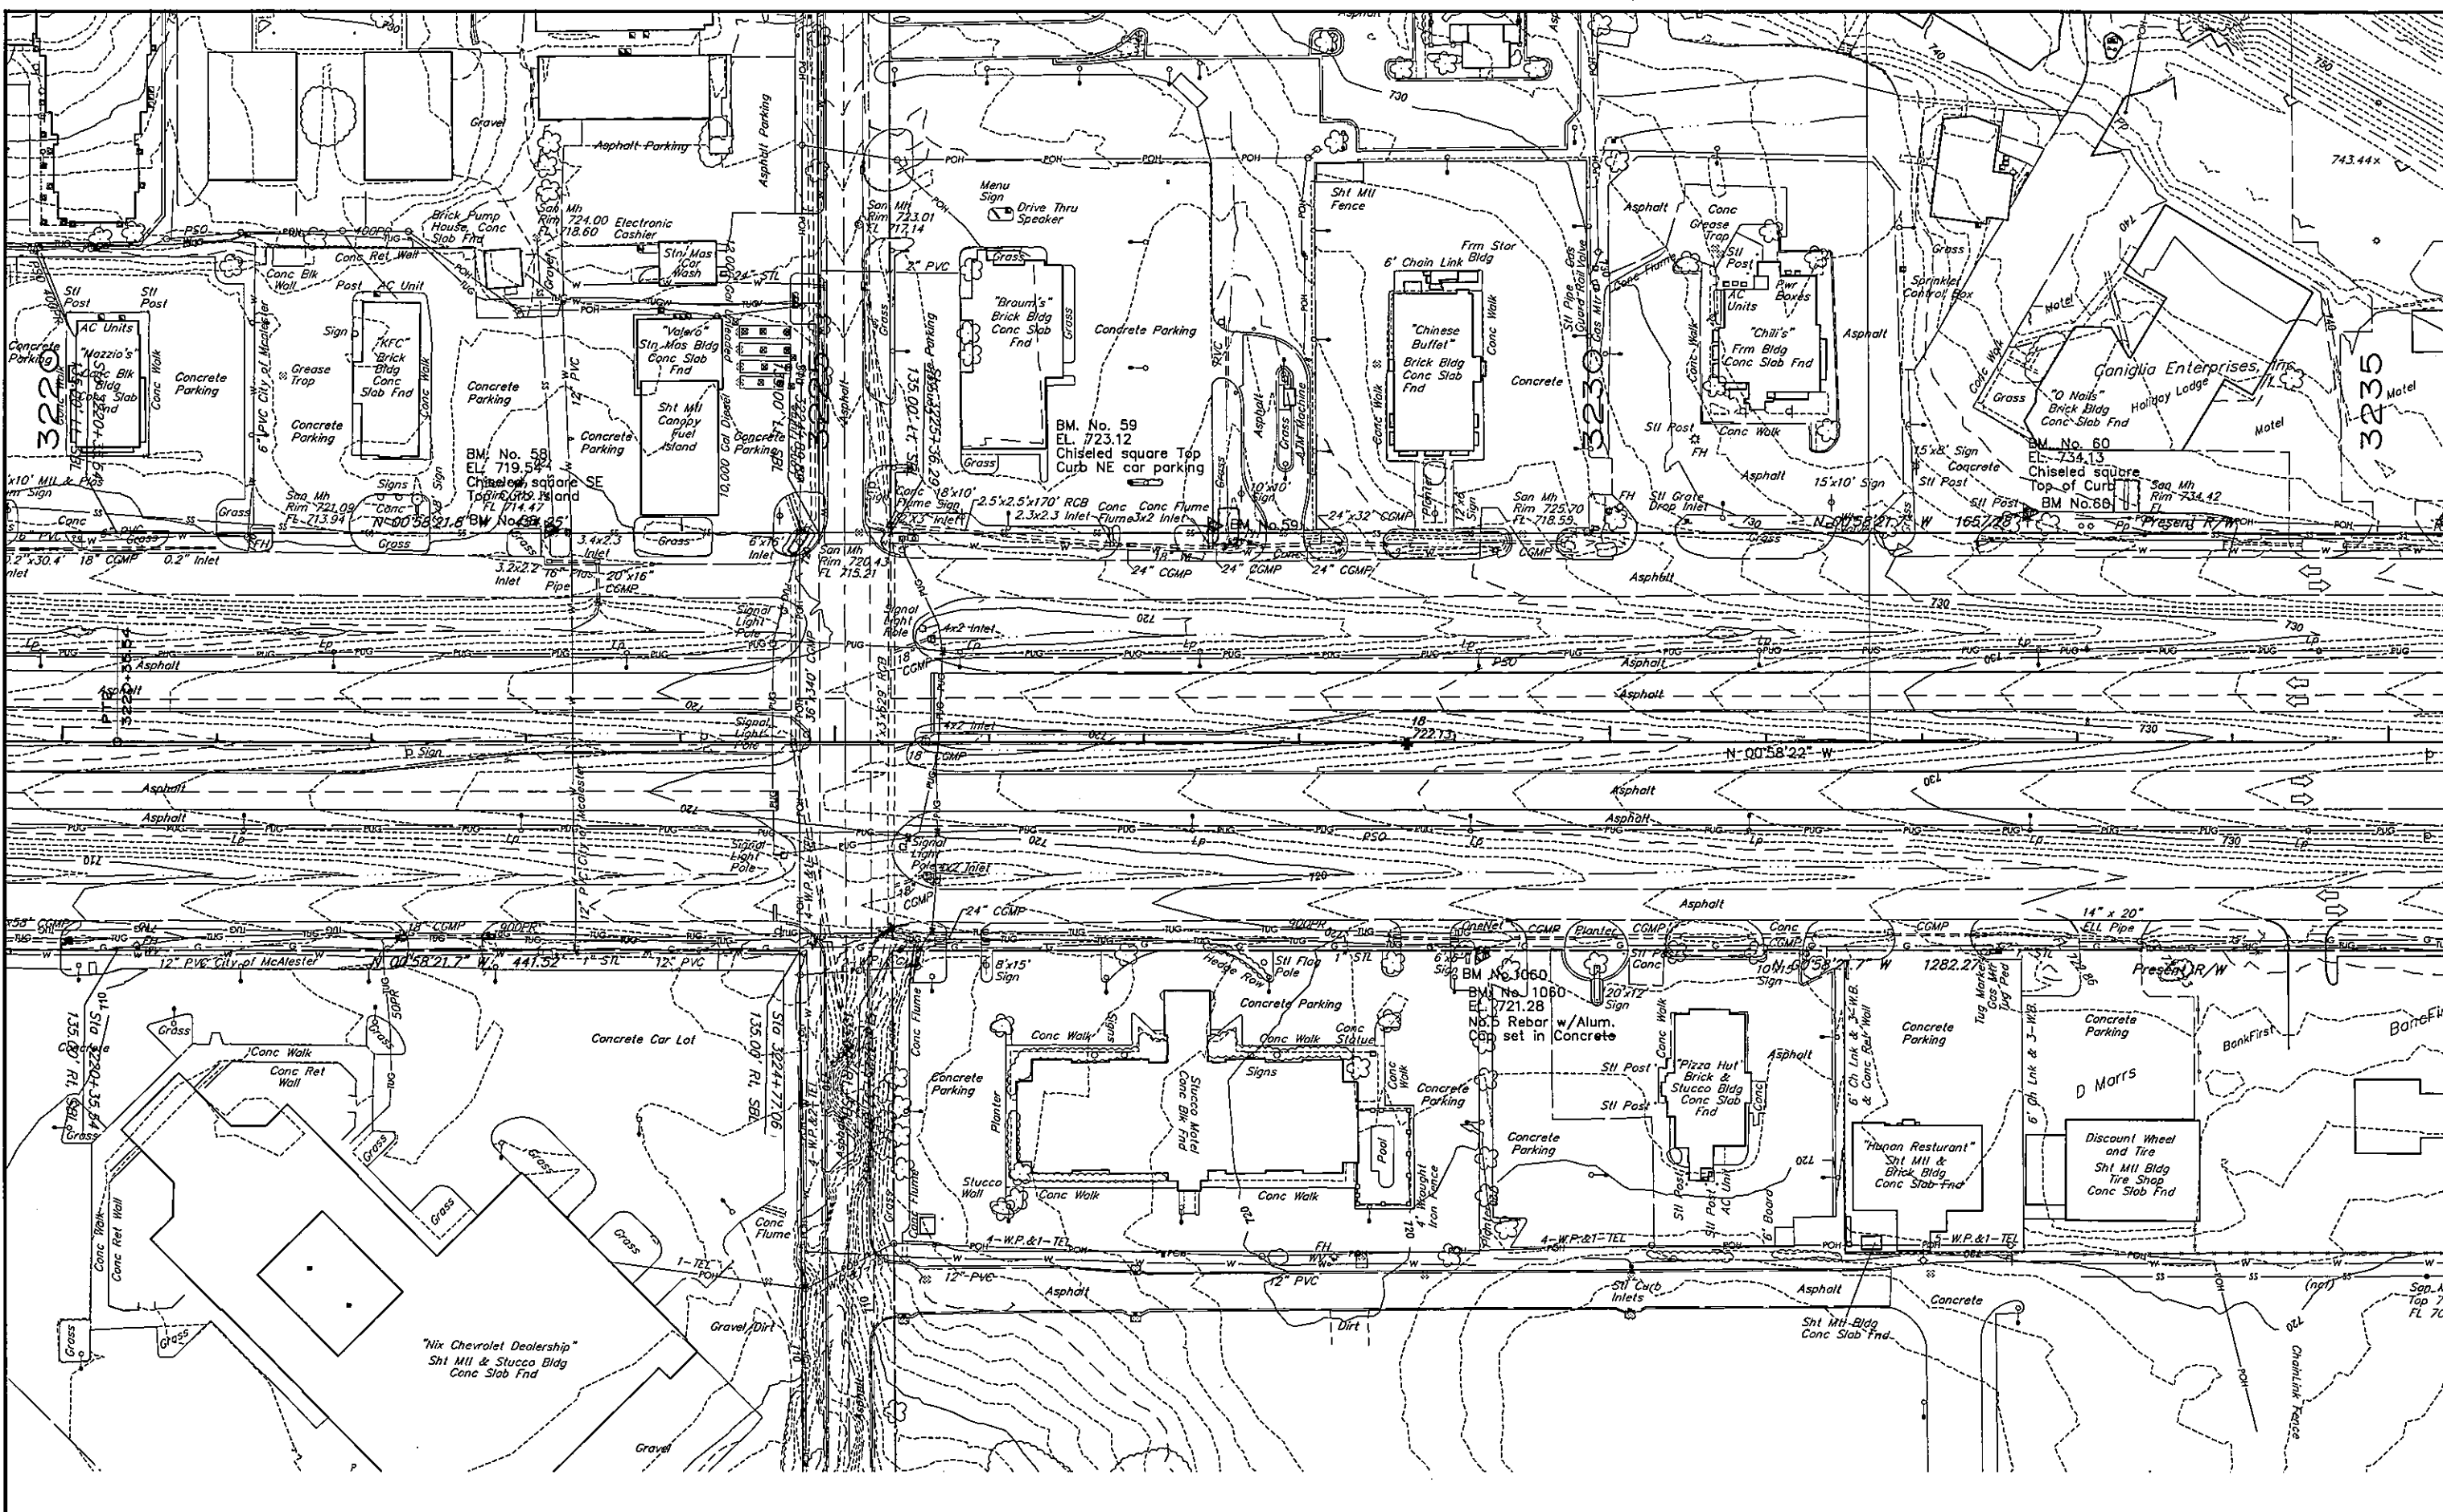

PLS	CKS		OKLAHOMA DEPARTMENT OF TRANSPORTATION SURVEY DIVISION	
DRAWN	CKD		U.S. HIGHWAY 69 - McALESTER	
CHECKED	GKC		SURVEY DATA SHEET	
APPROVED			TOPO STA. 3220.00 TO STA. 3235.00	
CREW	C & K		SWO 3751(1)	JOB PIECE NO. 14999(04) SHEET NO. 54