


S:\Projects\DOT\US 69 Comanche\Acadwg\ACAD PROJECT 1\ISRD06-STA 3250-3285.dwg, 7/14/2016 11:07:12 AM

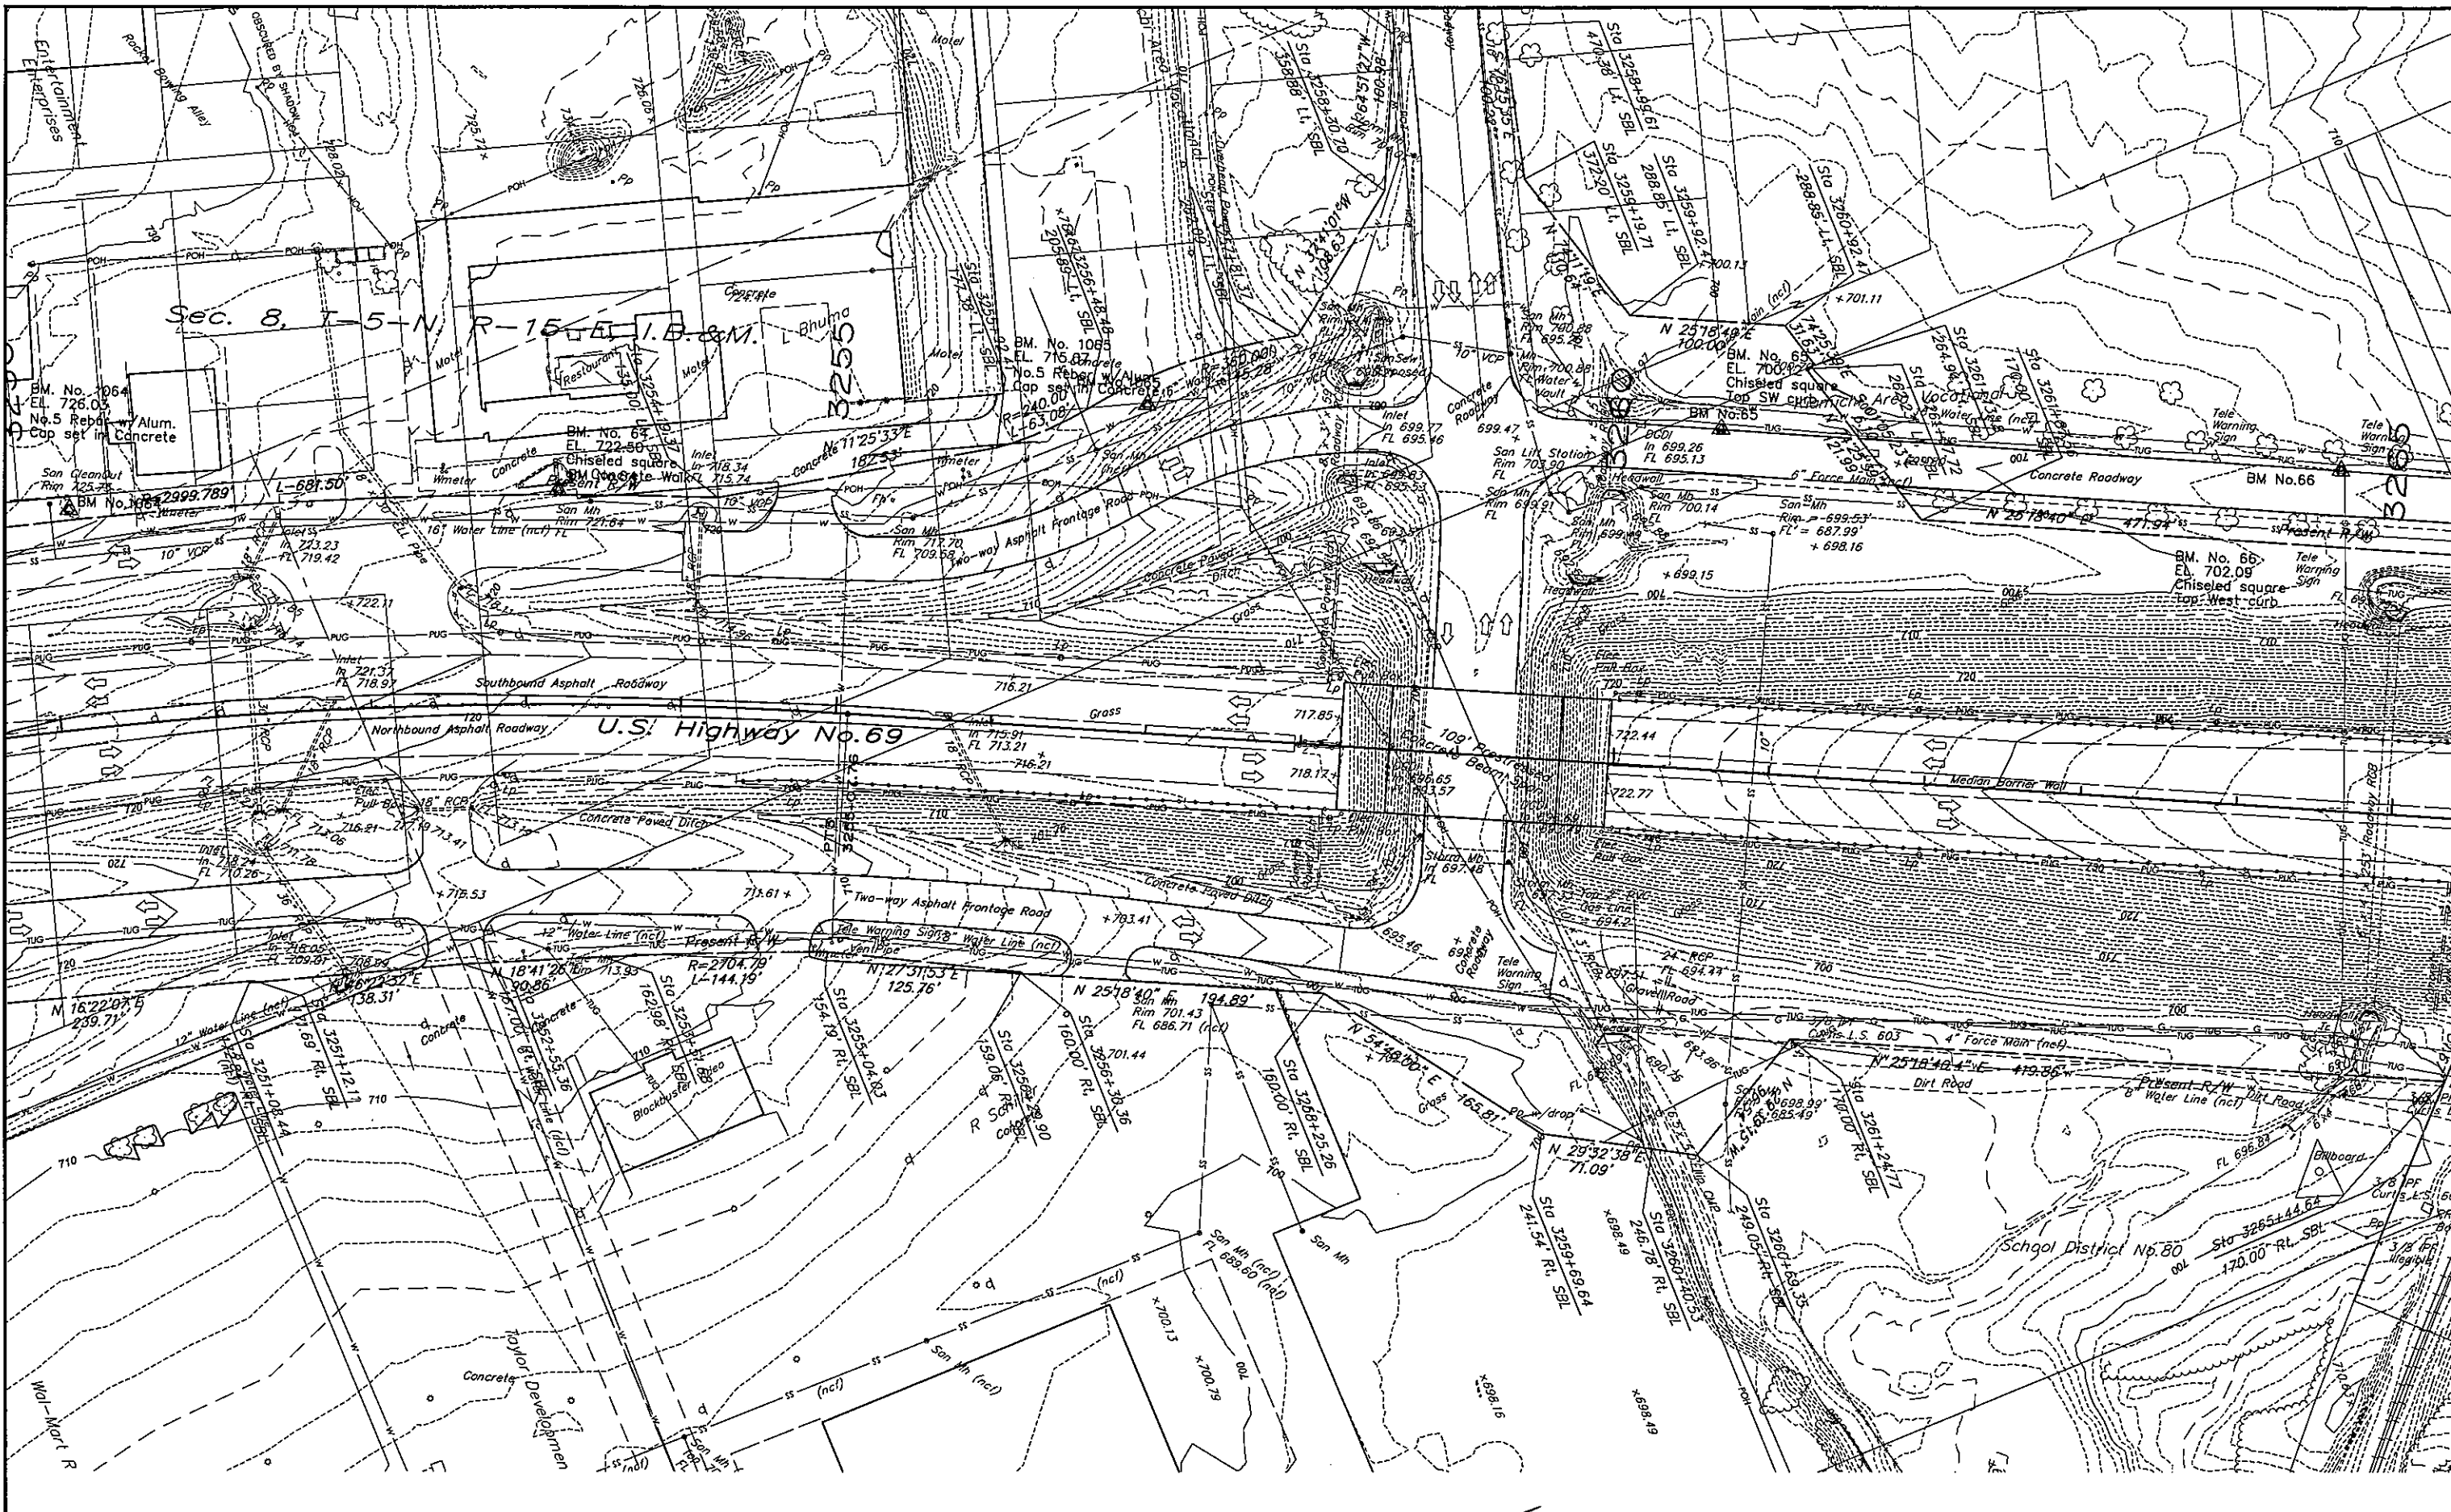

PLS	CKS		
DRAWN	CKD		
CHECKED	CKC		
APPROVED			
CREW	C & K		

OKLAHOMA DEPARTMENT OF TRANSPORTATION SURVEY DIVISION	
U.S. HIGHWAY 69 - McALESTER SURVEY DATA SHEET	
TOPO STA. 3235.00 TO STA. 3250.00	
SWO 3751(1)	JOB PIECE NO. 14999(04) SHEET NO. 56