



REVISIONS		
REV. NO.	DESCRIPTION	DATE

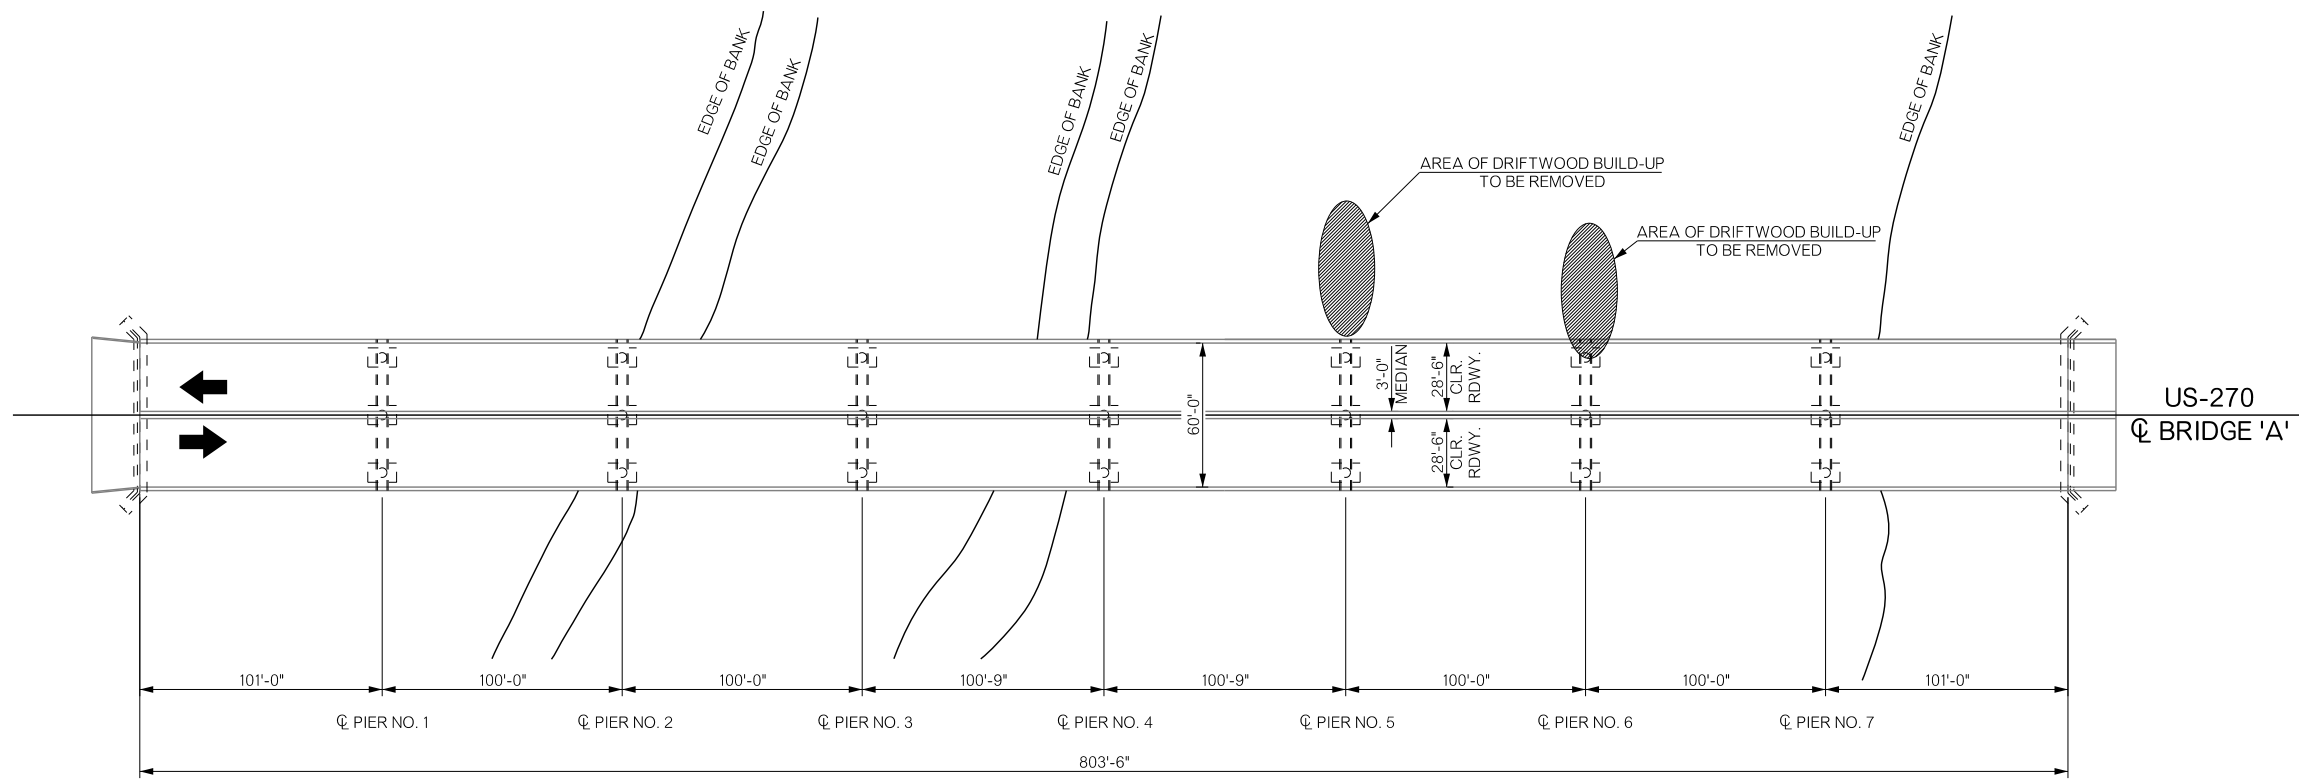

US-270
 ☉ BRIDGE 'A'

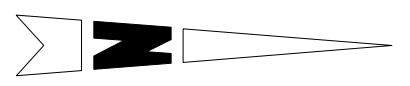

PLAN

(BASE BID)

SUMMARY		
BRIDGE 'A': US-270 OVER NORTH CANADIAN RIVER		
DESCRIPTION	UNIT	QUANTITY
REMOVE DRIFT AND SILT	C.Y.	5,600.00

BRIDGE "A" US-270 OVER N. CANADIAN RIVER	POTTAWATOMIE COUNTY		Design	N/A	N/A
	LAYOUT OF DRIFTWOOD REMOVAL		Detail	DSV	05/16
			Check	BAB	06/16
			Squad	SHAO	
			Engr.	SISON	
STATE OF OKLAHOMA	DEPARTMENT OF TRANSPORTATION		JOBPIECE NO.	31379(04)	
			SHEET NO.	B001	