


REVISIONS		
REV. NO.	DESCRIPTION	DATE

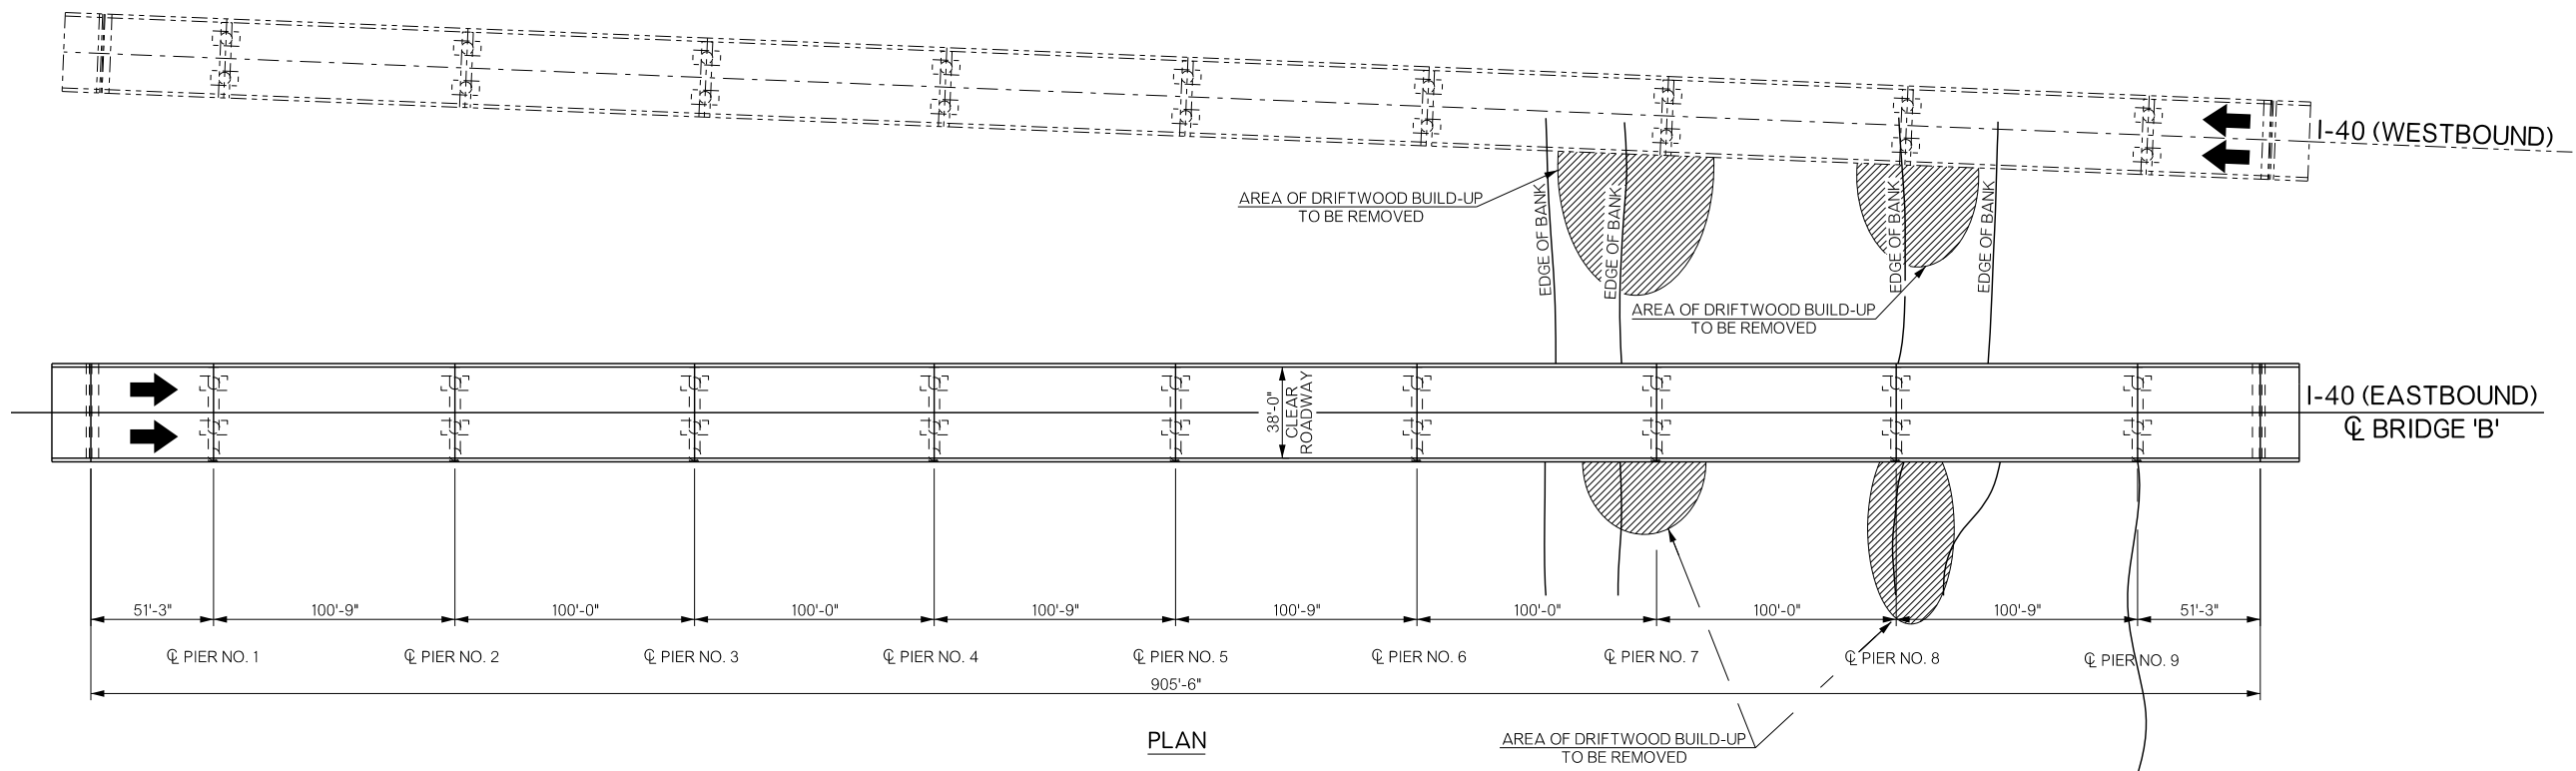

(BASE BID)

SUMMARY		
BRIDGE 'B': I-40 EB. OVER NORTH CANADIAN RIVER		
DESCRIPTION	UNIT	QUANTITY
REMOVE DRIFT AND SILT	C.Y.	9,000.00

BRIDGE "B" I-40 EB. OVER NORTH CANADIAN RIVER	POTTAWATOMIE COUNTY		Design	N/A	N/A
	LAYOUT OF DRIFTWOOD REMOVAL		Detail	DSV	05/16
			Check	BAB	06/16
		Squad	SHAO		
		Engr.	SISON		
STATE OF OKLAHOMA	DEPARTMENT OF TRANSPORTATION				
JOB/PIECE NO.	31379(04)	SHEET NO.	B002		