


REVISIONS		
REV. NO.	DESCRIPTION	DATE

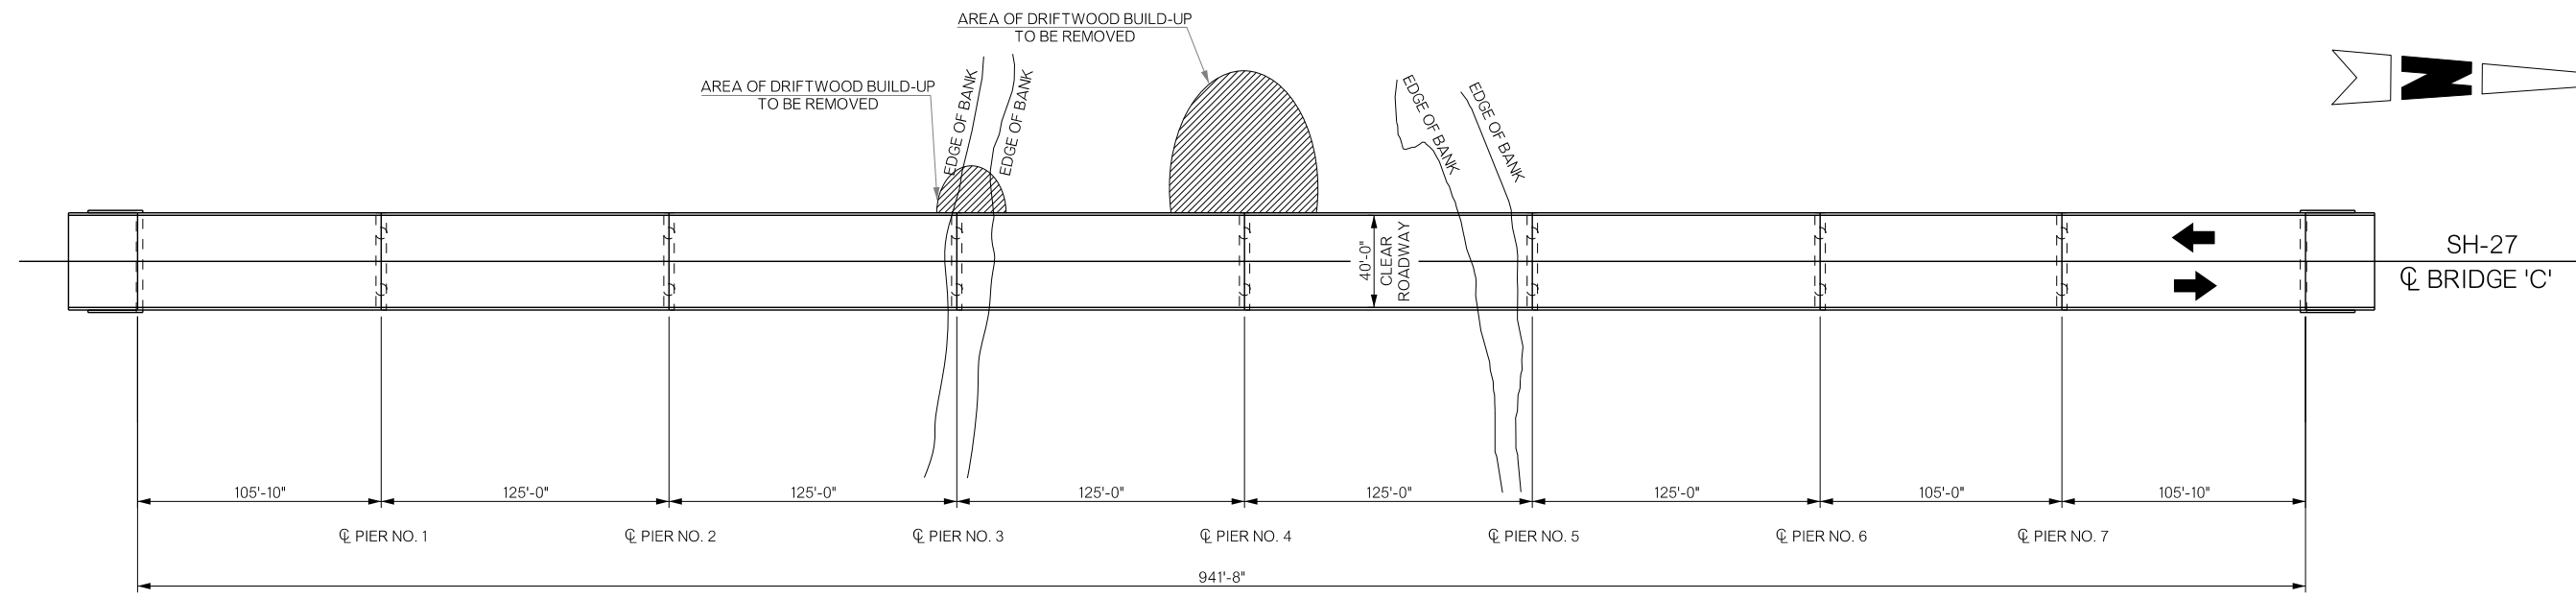

PLAN

(BASE BID)
31379(04)

SUMMARY		
BRIDGE 'C': SH-27 OVER N. CANADIAN RIVER		
DESCRIPTION	UNIT	QUANTITY
REMOVE DRIFT AND SILT	C.Y.	10,000.00

BRIDGE "C" SH-27 OVER NORTH CANADIAN RIVER	OKFUSKEE COUNTY	Design	N/A	N/A
LAYOUT OF DRIFTWOOD REMOVAL		Detail	DSV	05/16
		Check	BAB	06/16
		Squad	SHAO	
		Engr.	SISON	
STATE OF OKLAHOMA	DEPARTMENT OF TRANSPORTATION	JOB/PIECE NO.	31379(04)	SHEET NO.
				B003