


| REVISIONS | | |
|-----------|-------------|------|
| REV. NO. | DESCRIPTION | DATE |
| | | |

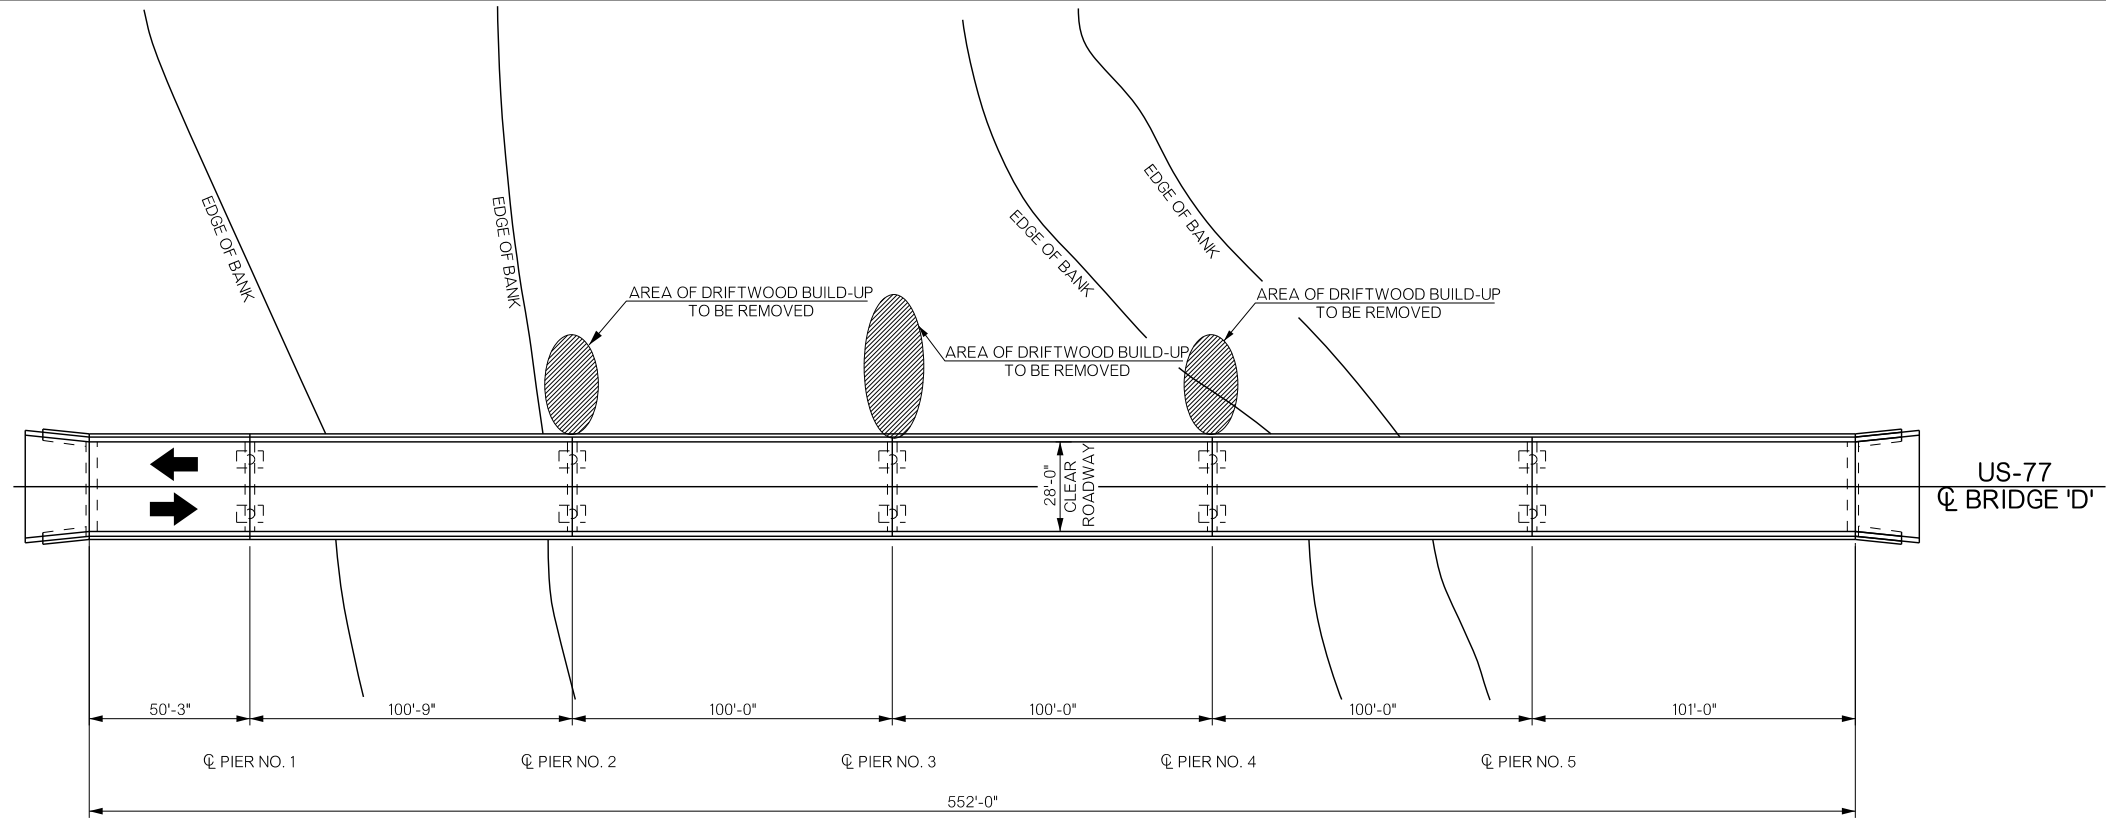

PLAN

(BASE BID)
31379(04)

| SUMMARY | | |
|--------------------------------------|------|----------|
| BRIDGE 'D': US-77 OVER WASHITA RIVER | | |
| DESCRIPTION | UNIT | QUANTITY |
| REMOVE DRIFT AND SILT | C.Y. | 8,000.00 |

| | | | |
|---------------------------------------------------------------------------|------------------------------|-----|-------|
| BRIDGE "D" US-77 OVER WASHITA RIVER LAYOUT OF DRIFTWOOD REMOVAL | GARVIN COUNTY | | |
| | Design | N/A | N/A |
| | Detail | DSV | 05/16 |
| | Check | BAB | 06/16 |
| Squad: SHAO Engr: SISON | | | |
| STATE OF OKLAHOMA | DEPARTMENT OF TRANSPORTATION | | |
| JOB/PIECE NO. 31379(04) | SHEET NO. B004 | | |