
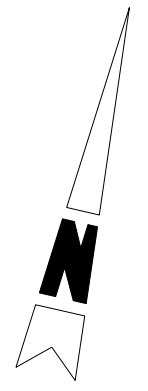


REVISIONS		
REV. NO.	DESCRIPTION	DATE

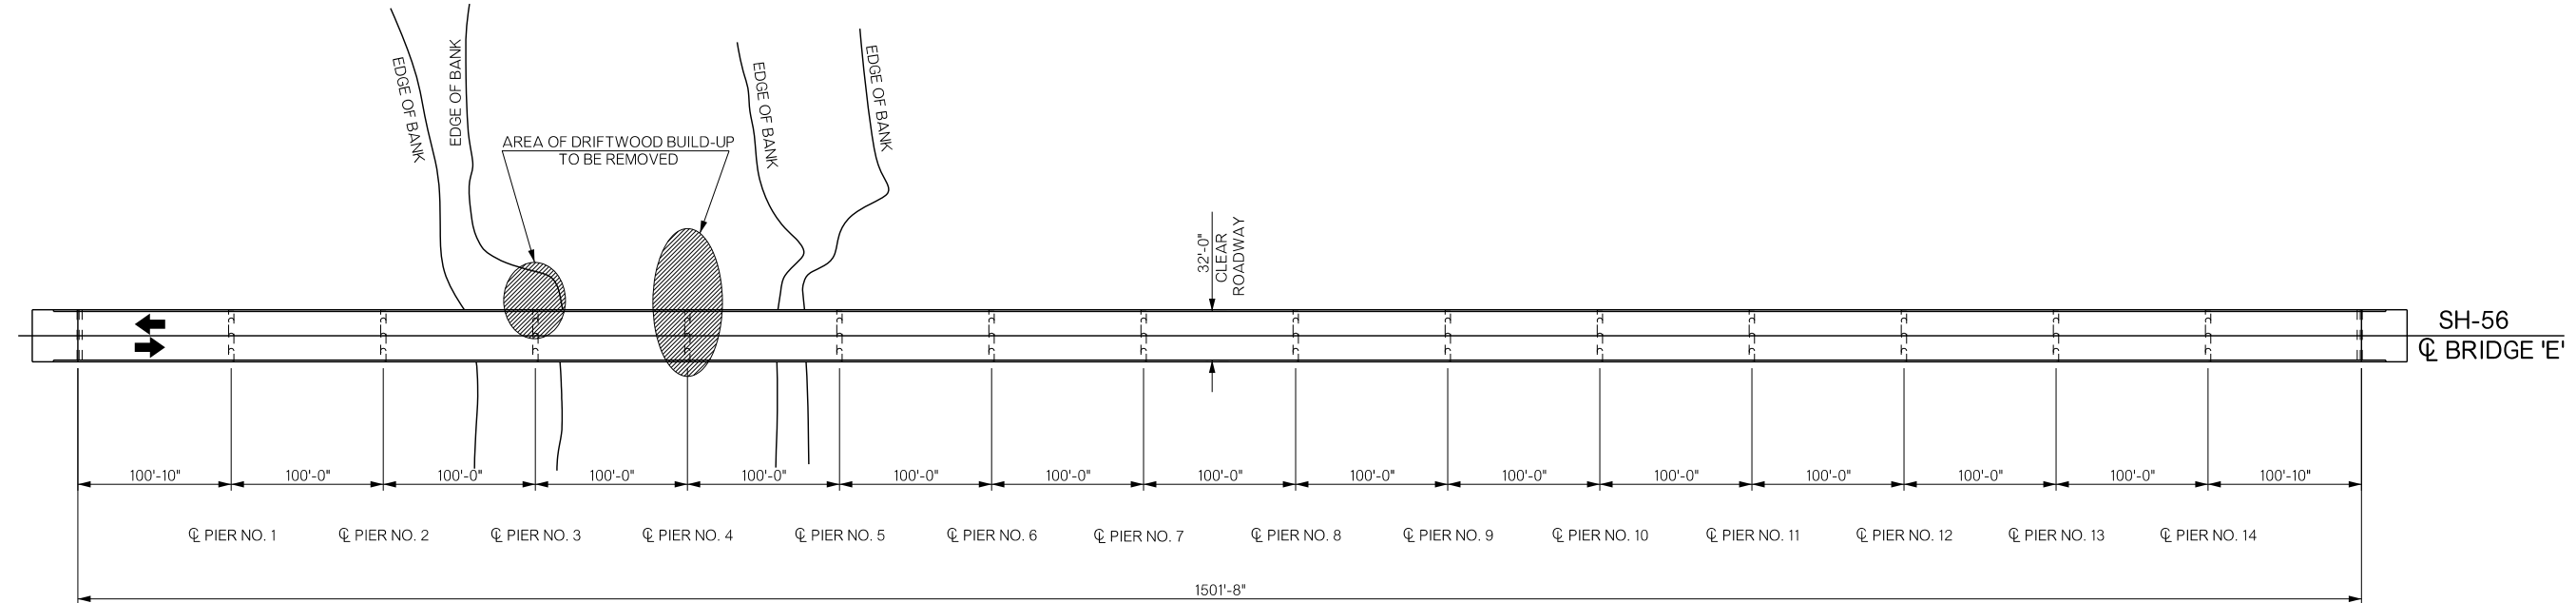

PLAN

(BASE BID)  
31379(04)

SUMMARY		
BRIDGE 'E': SH-56 OVER NORTH CANADIAN		
DESCRIPTION	UNIT	QUANTITY
REMOVE DRIFT AND SILT	C.Y.	6,700.00

BRIDGE "E" SH-56 OVER NORTH CANADIAN RIVER	OKFUSKEE COUNTY	Design	N/A	N/A
LAYOUT OF DRIFTWOOD REMOVAL		Detail	DSV	05/16
		Check	BAB	06/16
STATE OF OKLAHOMA		Squad:	SHAO	
DEPARTMENT OF TRANSPORTATION		Engr.:	SISON	
JOBPIECE NO.	31379(04)	SHEET NO.	B005	