


REVISIONS		
REV. NO.	DESCRIPTION	DATE

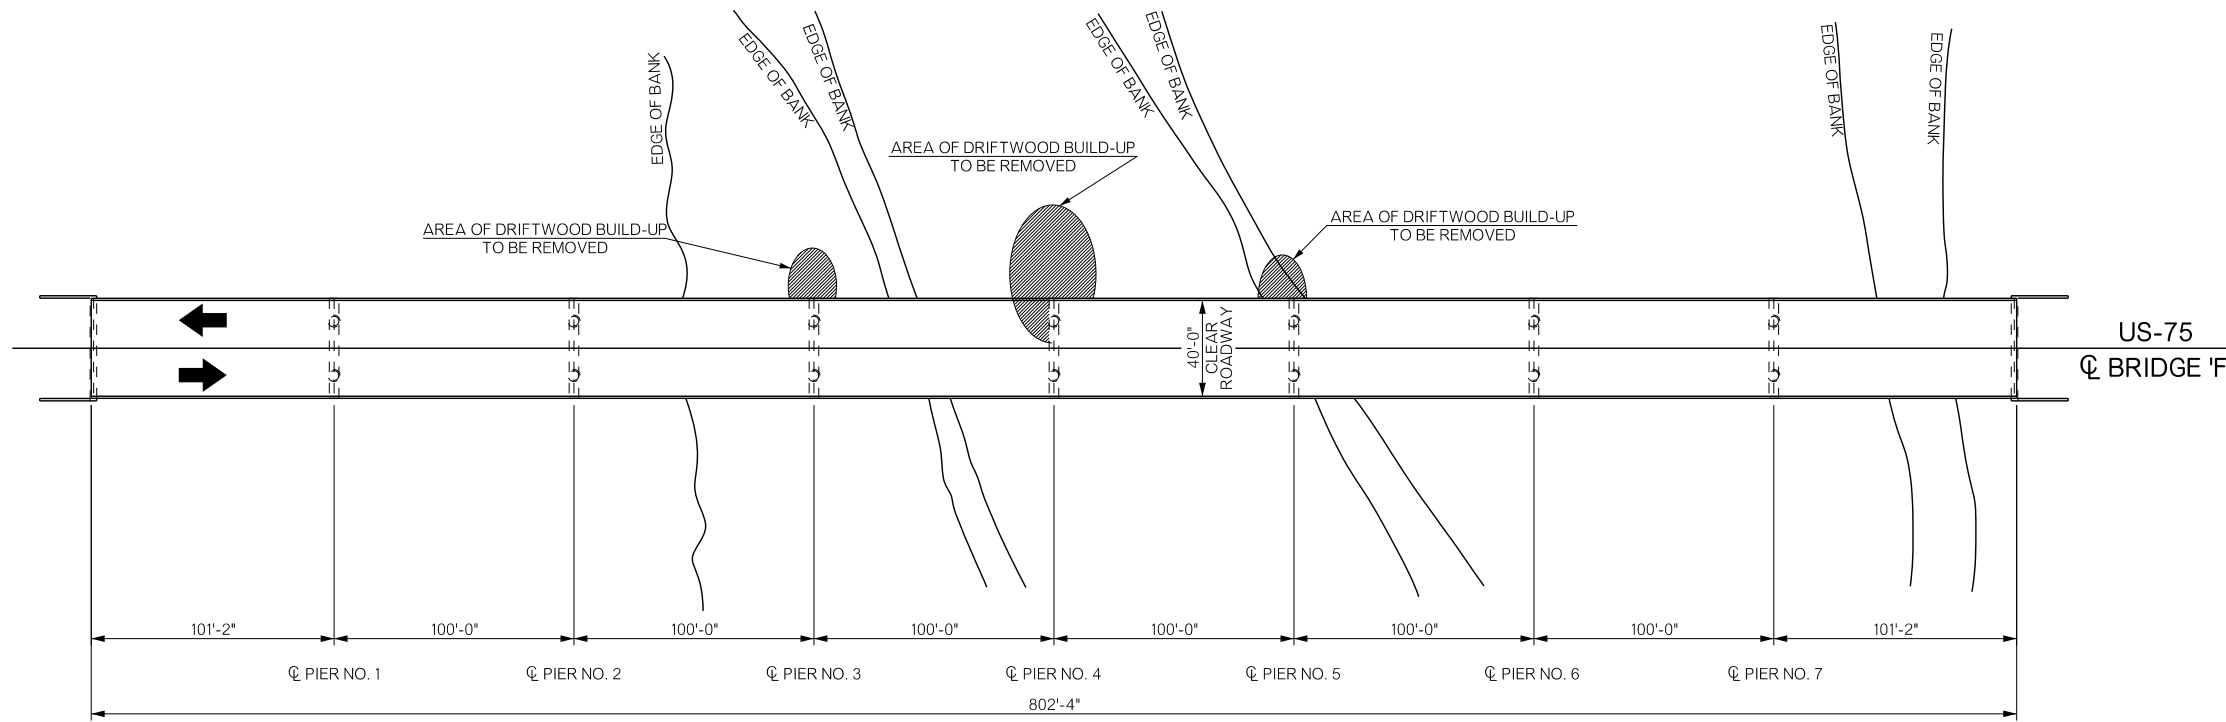

PLAN

(ADD ALTERNATE)

SUMMARY		
BRIDGE 'F': US-75 OVER NORTH CANADIAN RIVER		
DESCRIPTION	UNIT	QUANTITY
REMOVE DRIFT AND SILT	C.Y.	3,000.00

BRIDGE 'F' US-75 OVER NORTH CANADIAN RIVER	HUGHES COUNTY		Design	N/A	N/A
	LAYOUT OF DRIFTWOOD REMOVAL		Detail	DSV	05/16
			Check	BAB	06/16
STATE OF OKLAHOMA			Squad: SHAO	Engr: SISON	
DEPARTMENT OF TRANSPORTATION			JOB/PIECE NO. 31379(04) SHEET NO. B006		