
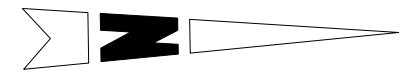


REVISIONS		
REV. NO.	DESCRIPTION	DATE

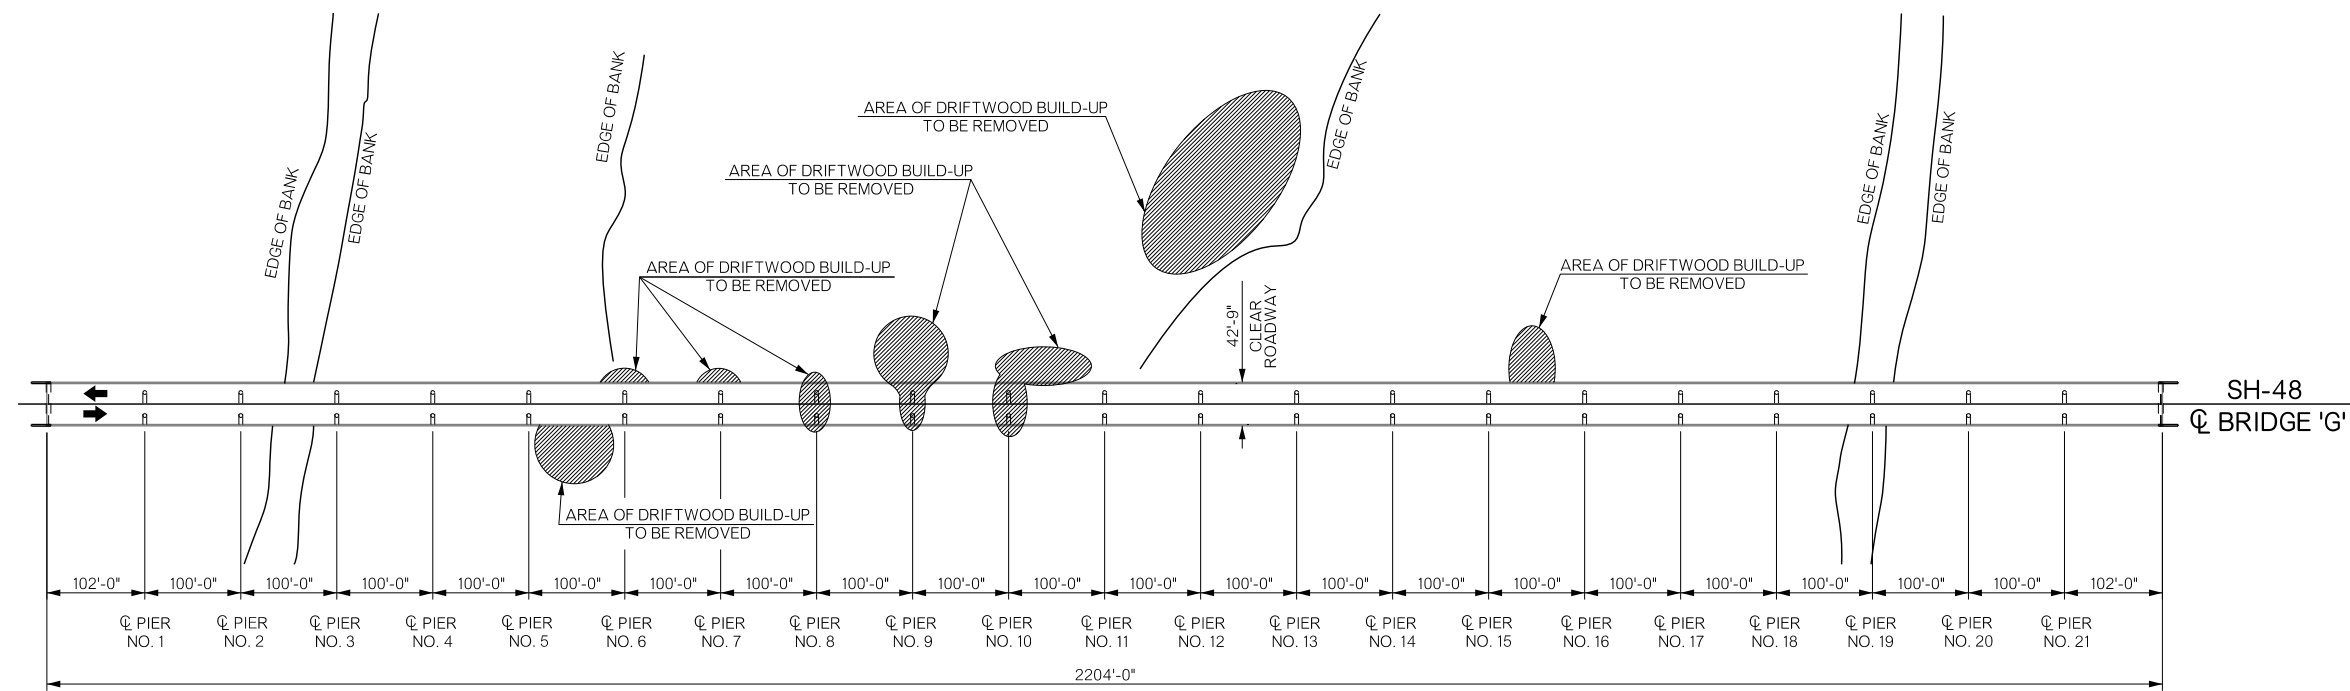

PLAN

(ADD ALTERNATE)

31379(04)		
SUMMARY		
BRIDGE 'G': SH-48 OVER CANADIAN RIVER		
DESCRIPTION	UNIT	QUANTITY
REMOVE DRIFT AND SILT	C.Y.	1,670.00

BRIDGE "G" SH-48 OVER SOUTH CANADIAN RIVER LAYOUT OF DRIFTWOOD REMOVAL	HUGHES COUNTY		Design	N/A	N/A
			Detail	DSV	05/16
			Check	BAB	06/16
		Squad	SHAO		
		Engr.	SISON		
STATE OF OKLAHOMA		DEPARTMENT OF TRANSPORTATION			
		JOB/PIECE NO.	31379(04)		SHEET NO. B007