



REVISIONS		
REV. NO.	DESCRIPTION	DATE

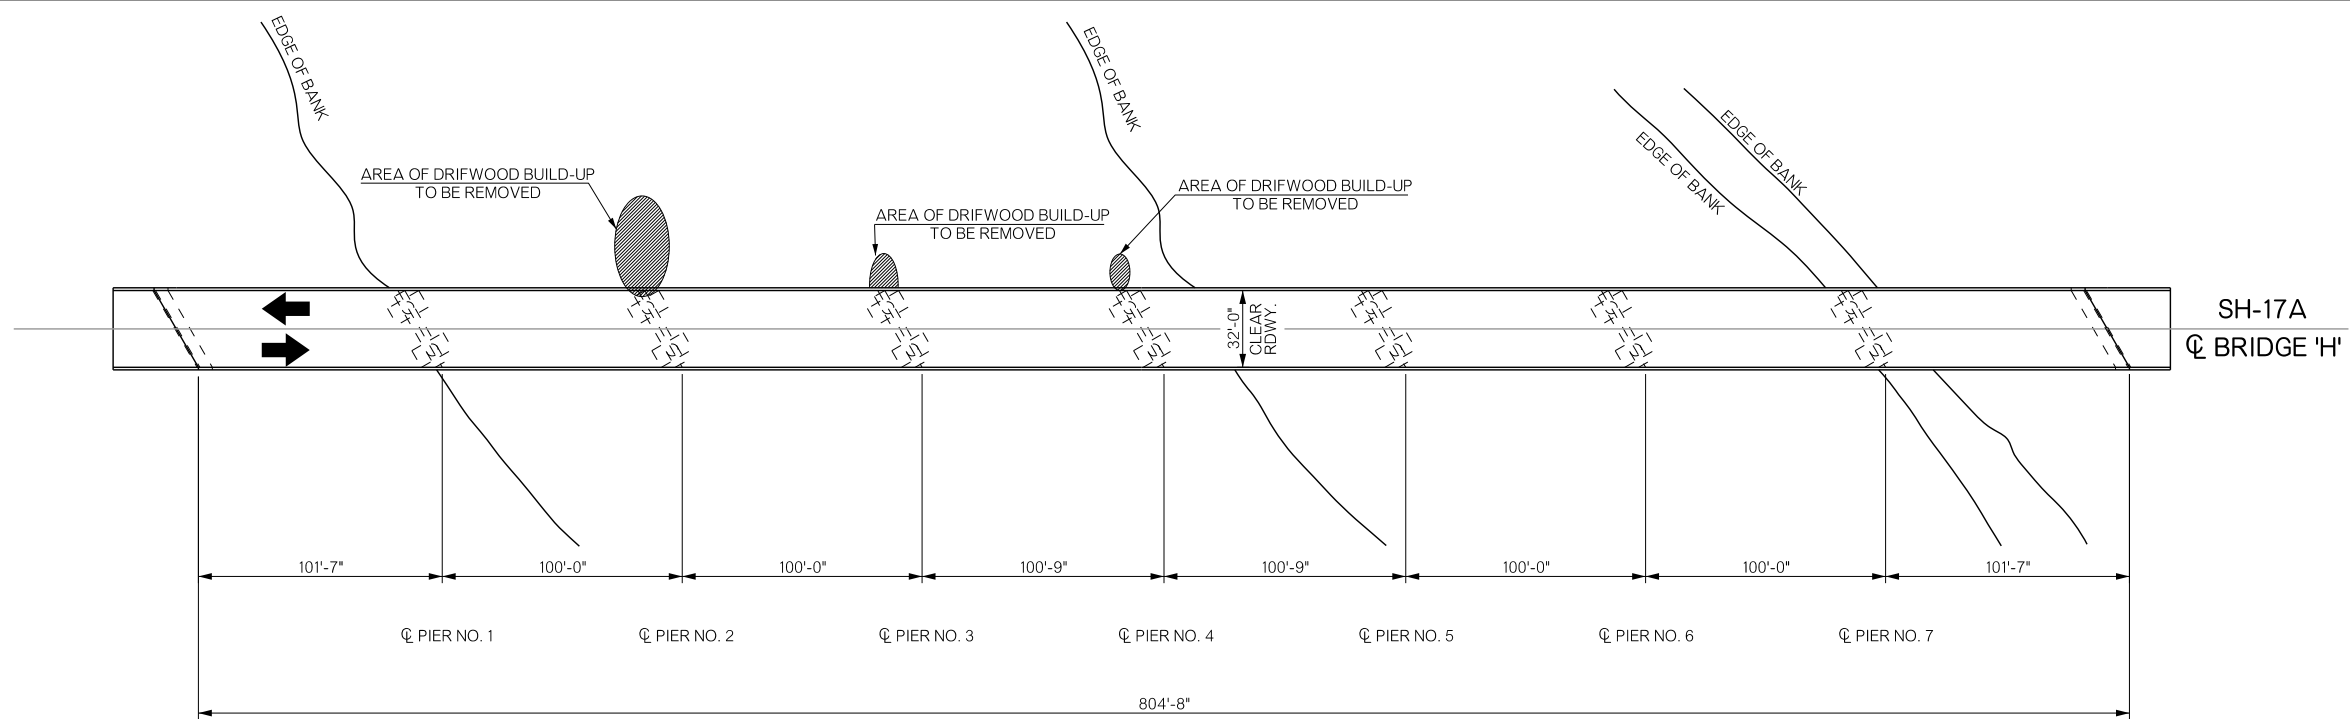

SH-17A  
 CL BRIDGE 'H'

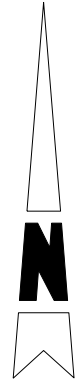

PLAN

(ADD ALTERNATE)

SUMMARY		
BRIDGE 'H': SH-17A OVER WASHITA RIVER		
DESCRIPTION	UNIT	QUANTITY
REMOVE DRIFT AND SILT	C.Y.	1,600.00

BRIDGE "H" SH-17A OVER WASHITA RIVER  LAYOUT OF DRIFTWOOD REMOVAL	GARVIN COUNTY		Design	N/A	N/A
			Detail	DSV	03/16
			Check	BAB	06/16
			Squad	SHAO	
		Engr:	SISON		
STATE OF OKLAHOMA	DEPARTMENT OF TRANSPORTATION		JOB/PIECE NO.	31379(04)	
			SHEET NO.	B008	