


REVISIONS		
REV. NO.	DESCRIPTION	DATE

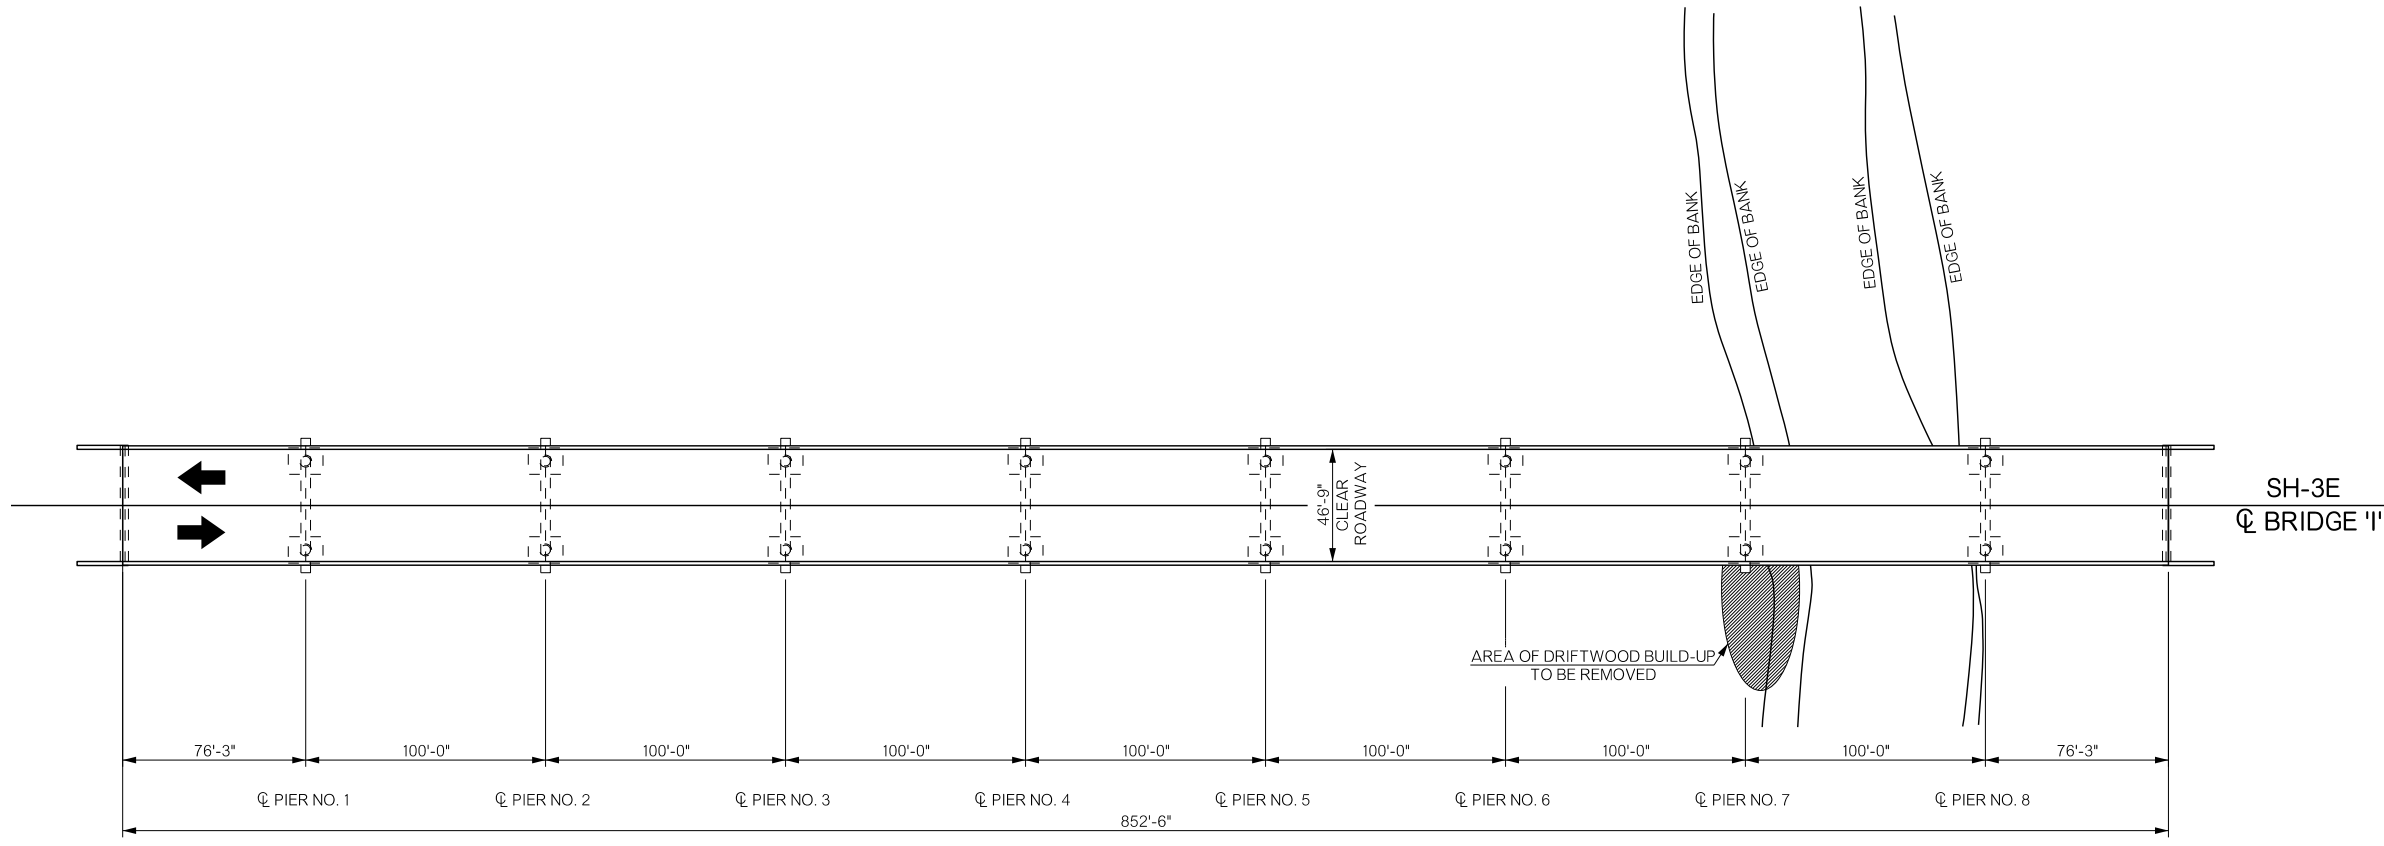

PLAN

(ADD ALTERNATE)

SUMMARY		
BRIDGE "I": SH-3E OVER NORTH CANADIAN RIVER		
DESCRIPTION	UNIT	QUANTITY
REMOVE DRIFT AND SILT	C.Y.	1,670.00

BRIDGE "I" SH-3E OVER NORTH CANADIAN RIVER	POTTAWATOMIE COUNTY		Design	N/A	N/A
	LAYOUT OF DRIFTWOOD REMOVAL		Detail	DSV	05/16
			Check	BAB	06/16
		Squad: SHAO			
		Engr: SISON			
STATE OF OKLAHOMA	DEPARTMENT OF TRANSPORTATION				
JOB/PIECE NO.	31379(04)	SHEET NO.		B009	