


| REVISIONS | | |
|-----------|------------------------|--------|
| REV. NO. | DESCRIPTION | DATE |
| 1 | UPDATED JP NUMBER | 8/5/16 |
| 2 | UPDATED SIGNS & LENGTH | |

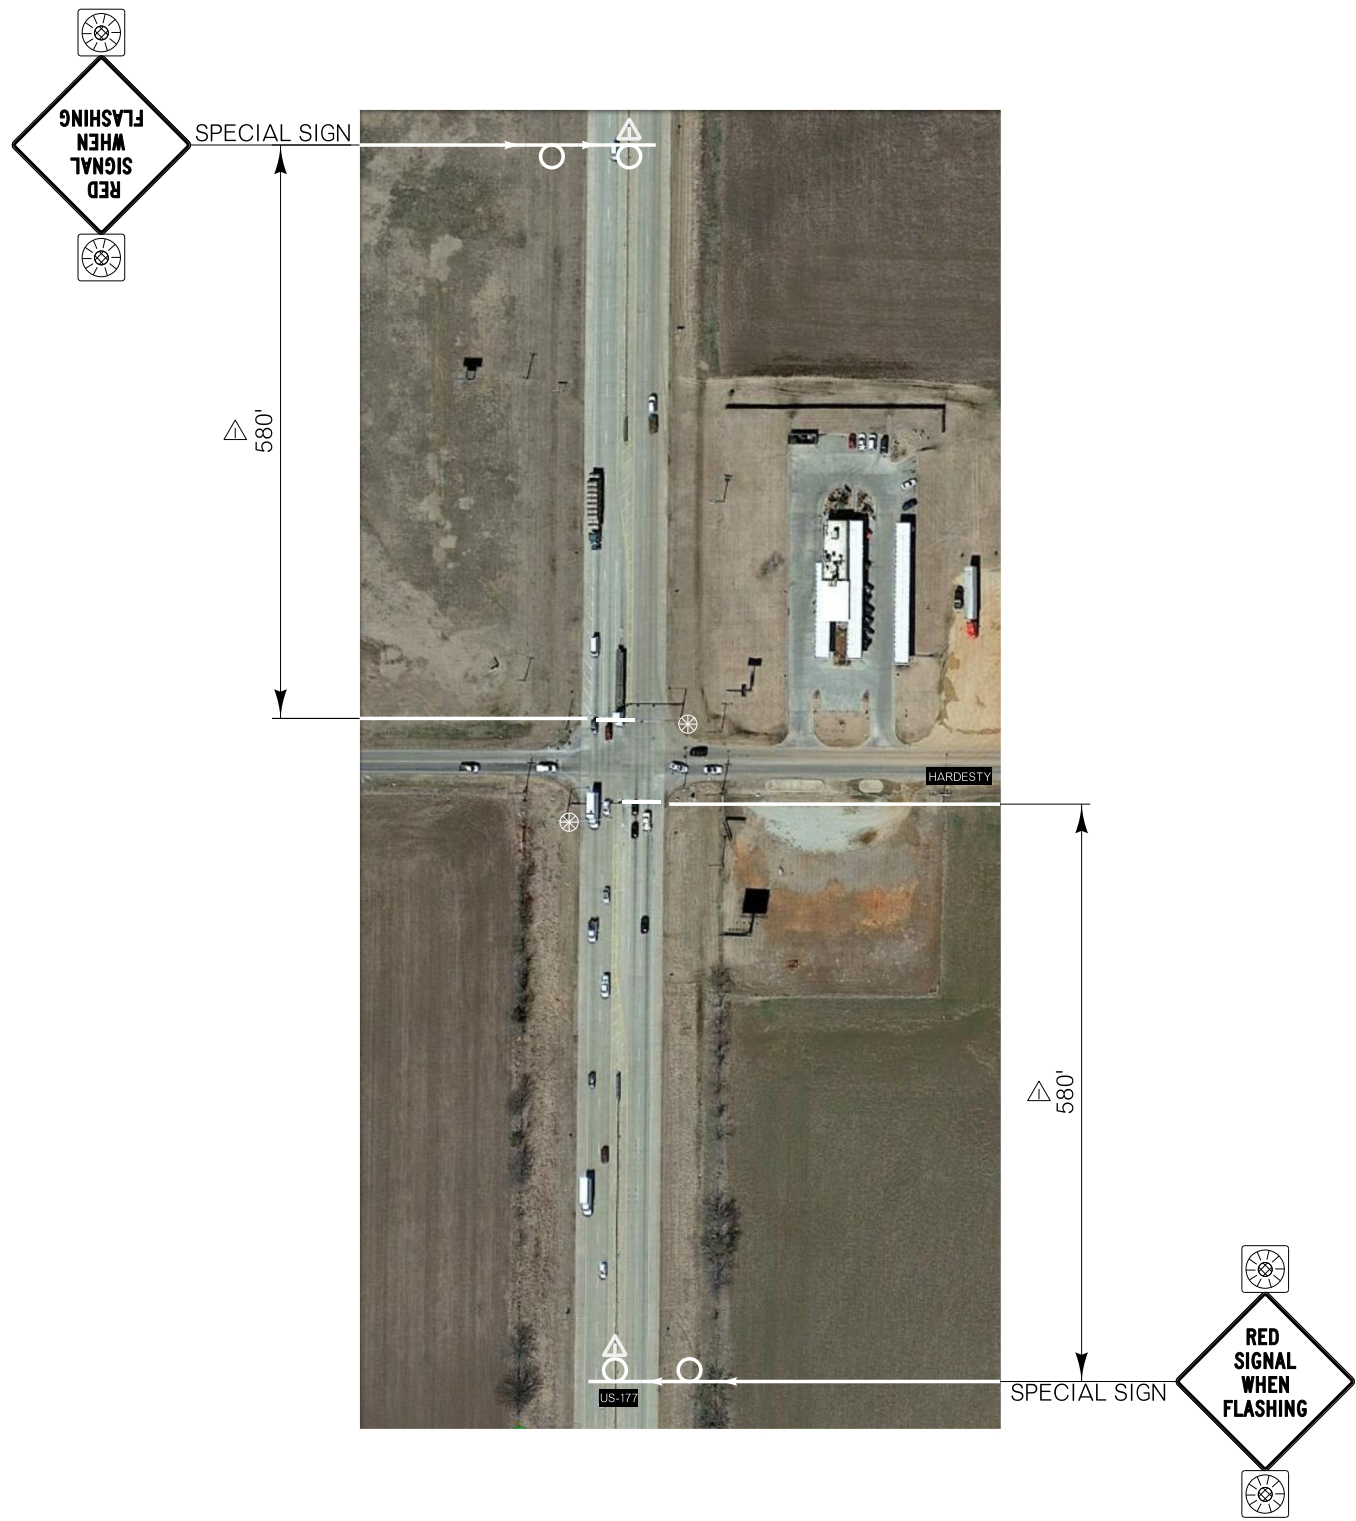

NOTE TO SCALE

KEY:
 ○ SIGN
 ⊗ SIGNAL

| | | | | | |
|------------------------------------|--|--|---------------------|----|------|
| SIGNAL PLAN (US-177 & HARDESTY) | | | Drawn | JF | 6/14 |
| | | | Design | JF | 6/14 |
| | | | Checked | AA | 6/14 |
| | | | TRAFFIC ENGINEERING | | |

| | | | | |
|-------------------|------------|------------------------------|-------------------------|----------------|
| STATE OF OKLAHOMA | DIVISION 3 | DEPARTMENT OF TRANSPORTATION | JOB PIECE NO. 32430(04) | SHEET NO. T002 |
|-------------------|------------|------------------------------|-------------------------|----------------|