


STATE OF OKLAHOMA
DEPARTMENT OF TRANSPORTATION

OKLAHOMA DEPARTMENT OF TRANSPORTATION					
FED. ROAD DIST. NO.	STATE	JOB PIECE NO.	FISCAL YEAR	SHEET NO.	TOTAL SHEETS
6	OKLA.				
DESCRIPTION		REVISIONS		DATE	

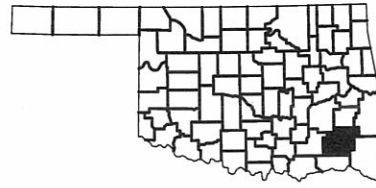

LOCATION MAP

FOR SURVEY CONTROL DATA,
SEE SURVEY DATA SHEETS.

PLAN OF PROPOSED
STATE HIGHWAY
STATE AID PROJECT NO. ACSTP-164B(153)SS
BRIDGE AND APPROACHES
U.S. HIGHWAY 271 OVER KIAMICHI RIVER
PUSHMATAHA COUNTY

CONTROL SECTION NO. 271-64-04
STATE JOB PIECE NO. 26346(04)
BRIDGE "A" LOCATION NO. 6404 0212 X
EXISTING NBI NO. 04239 NEW NBI NO. 30437
EXISTING BRIDGE NBI NO. 04232 DELETED

INDEX OF SHEETS

SHEET NO.	TITLE	DESCRIPTION
1	INDEX AND STANDARDS	
2		


DESIGN DATA		
AAADT	2016	= 1,562
AAADT	2046	= 2,596
T (% AADT)		= 14%
V		= 55 MPH
20yr FLEX ESALs		= 1.87M

SCALES

PLAN	1" = 50'
PROFILE HOR.	1" = 50'
VER.	1" = 5'
LAYOUT MAP	1" = 5,280'

CONVENTIONAL SYMBOLS

	PROPOSED ROAD
	RAILROADS
	RANGE & TOWNSHIP
	SECTION LINES
	QUARTER SECTION LINES
	FENCES
	GROUND LINE
	EXISTING ROADS
	BASE LINE
	GRADE LINES
	TELEPHONE & TELEGRAPH
	POWER LINES
	BUILDINGS
	OILWELL
	DRAINAGE STRUCTURES - IN PLACE
	DRAINAGE STRUCTURES - NEW
	RIGHT-OF-WAY LINES - EXISTING
	RIGHT-OF-WAY LINES - NEW
	CONTROLLED ACCESS
	RIGHT-OF-WAY FENCE

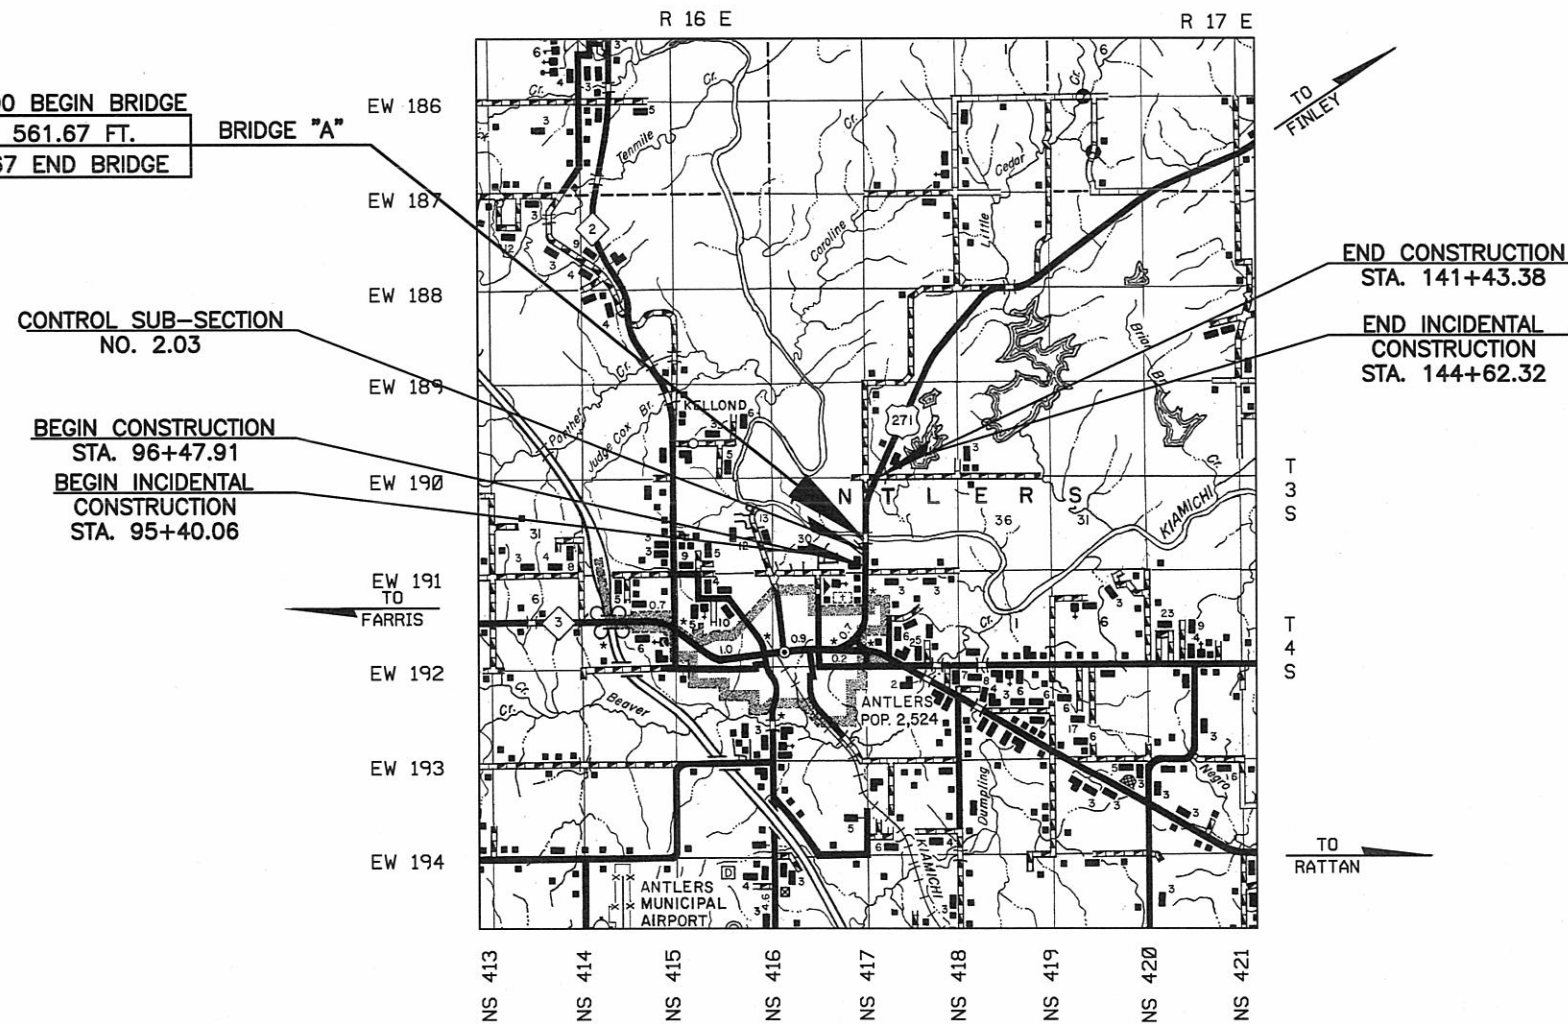

NOTE: PROJECT LENGTH BASED ON C.R.L.

ROADWAY LENGTH ----- 4233.8 FT. 0.802 MI.
BRIDGE LENGTH ----- 561.67 FT. 0.106 MI.
PROJECT LENGTH ----- 0.908 MI.

EQUATIONS : NONE
EXCEPTIONS : NONE

PREPARED AND SUBMITTED BY:
 P.O.E. & ASSOCIATES INC.
 Tulsa, Oklahoma
 C.E. No. 541
Z.R. Purkeypile
 DATE 5/17/16
 OKLA. REG. NO. 16021

Rusty J. Akerman
 DATE 5/17/16
 OKLA. REG. NO. 74277

OKLAHOMA DEPARTMENT OF TRANSPORTATION	DEPARTMENT OF TRANSPORTATION FEDERAL HIGHWAY ADMINISTRATION
DATE APPROVED _____	DATE APPROVED _____
BY _____	BY _____
CHIEF ENGINEER	DIVISION ADMINISTRATOR
PROJECT NO. ACSTP-164B(153)SS SHEET NO. 1	

2009 OKLAHOMA STANDARD SPECIFICATIONS FOR HIGHWAY CONSTRUCTION-ENGLISH GOVERN, APPROVED BY THE U.S. DEPARTMENT OF TRANSPORTATION, FEDERAL HIGHWAY ADMINISTRATION, JANUARY 4, 2010.