


FED. ROAD DIST. NO.	STATE	JOB PIECE NO.	FISCAL YEAR	SHEET NO.	TOTAL SHEETS
6	OKLA.				
DESCRIPTION		REVISIONS		DATE	

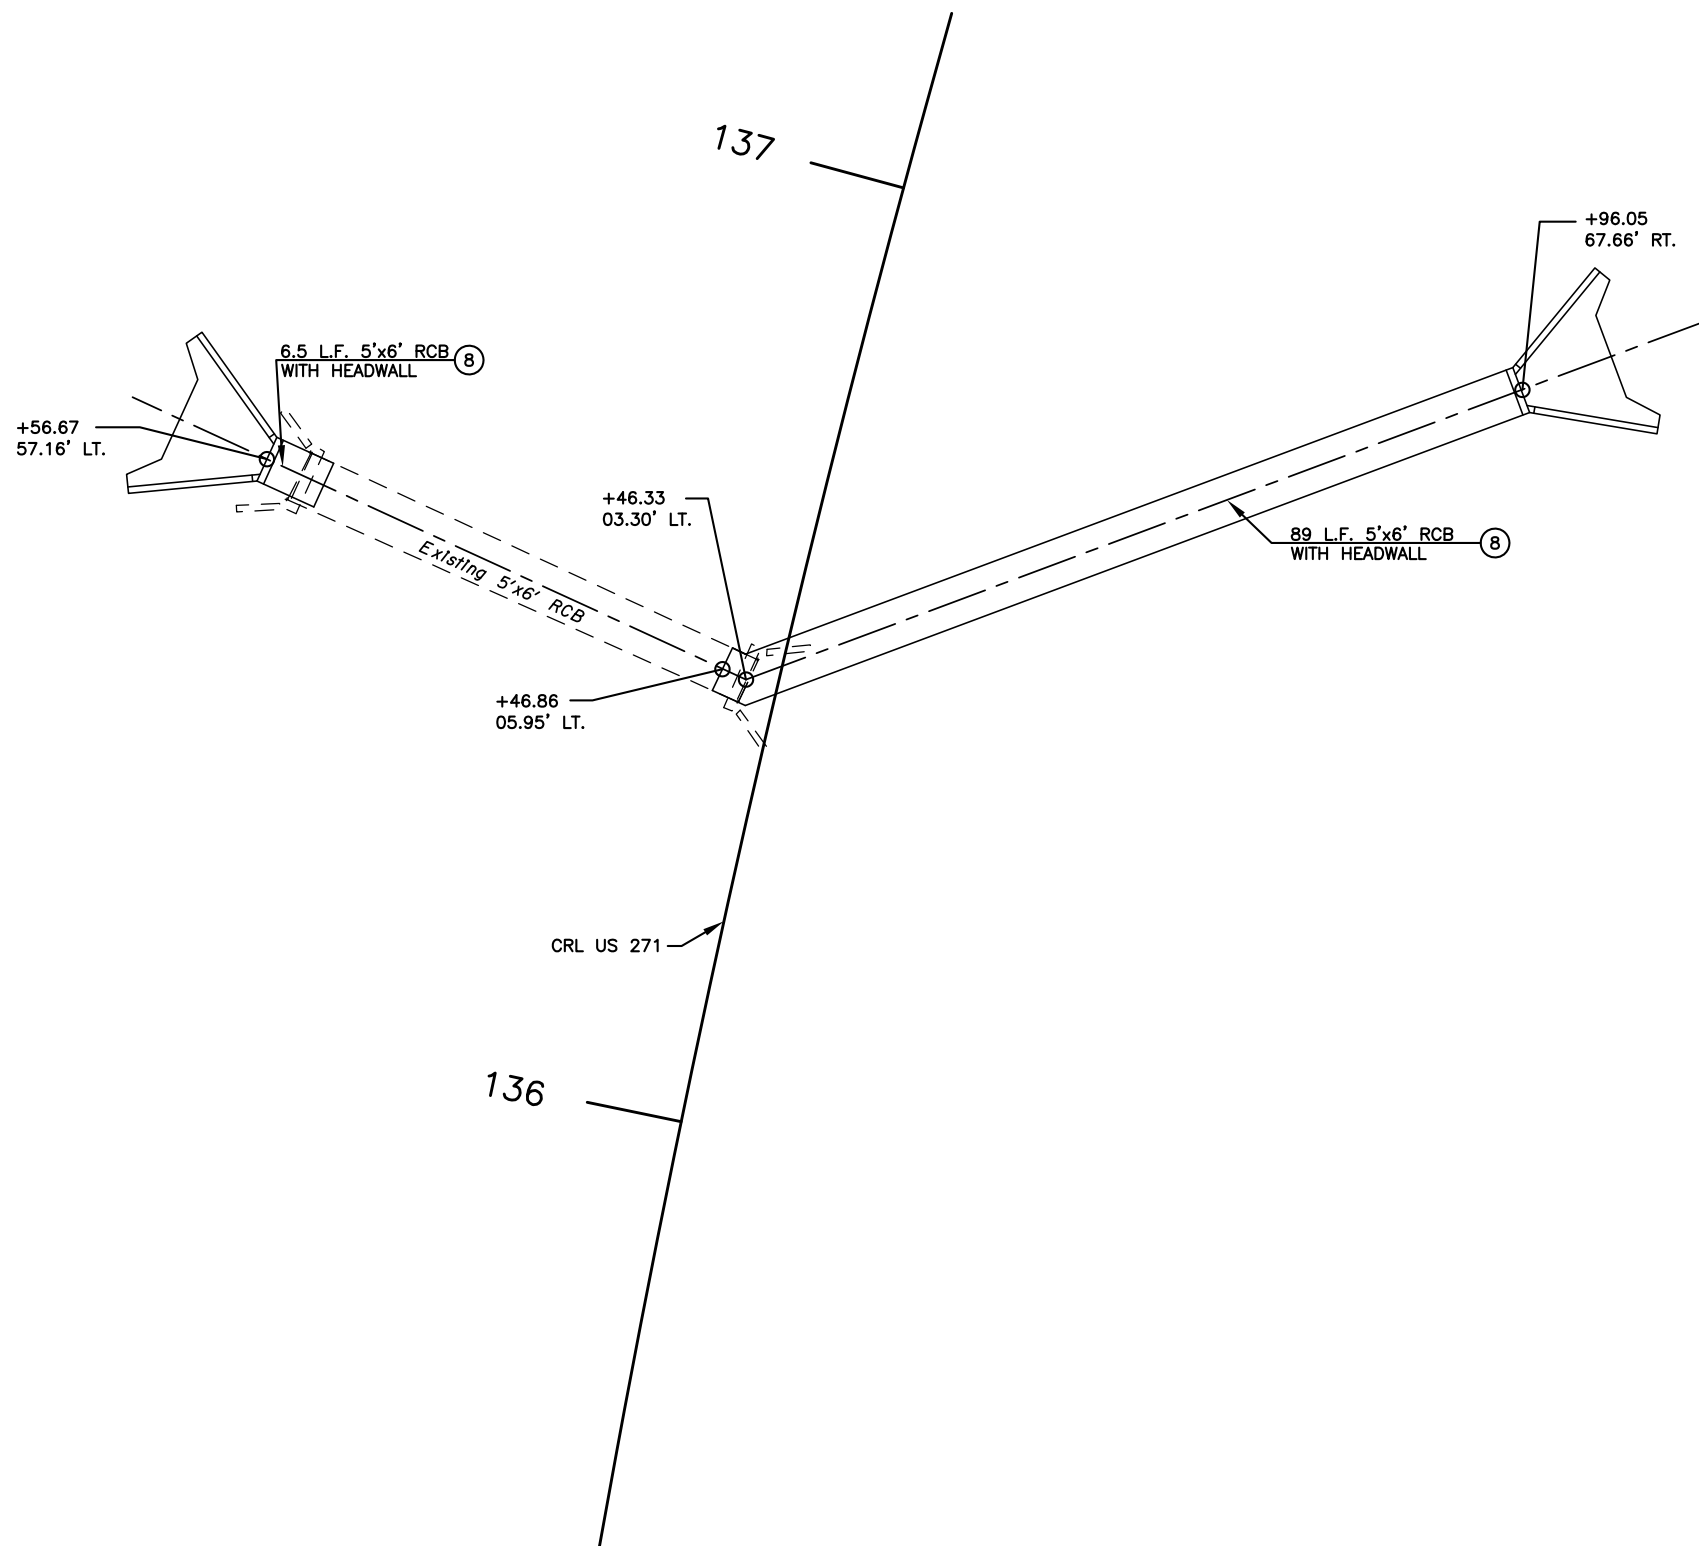

NOT TO SCALE

DESIGN	
DRAWN	
CHECKED	
APPROVED	
SQUAD	DE

OKLAHOMA DEPARTMENT OF TRANSPORTATION
POE & ASSOCIATES

DRAINAGE STR. DETAILS
SHT. 1 OF 4