


SEC. 34, T3S, R16E

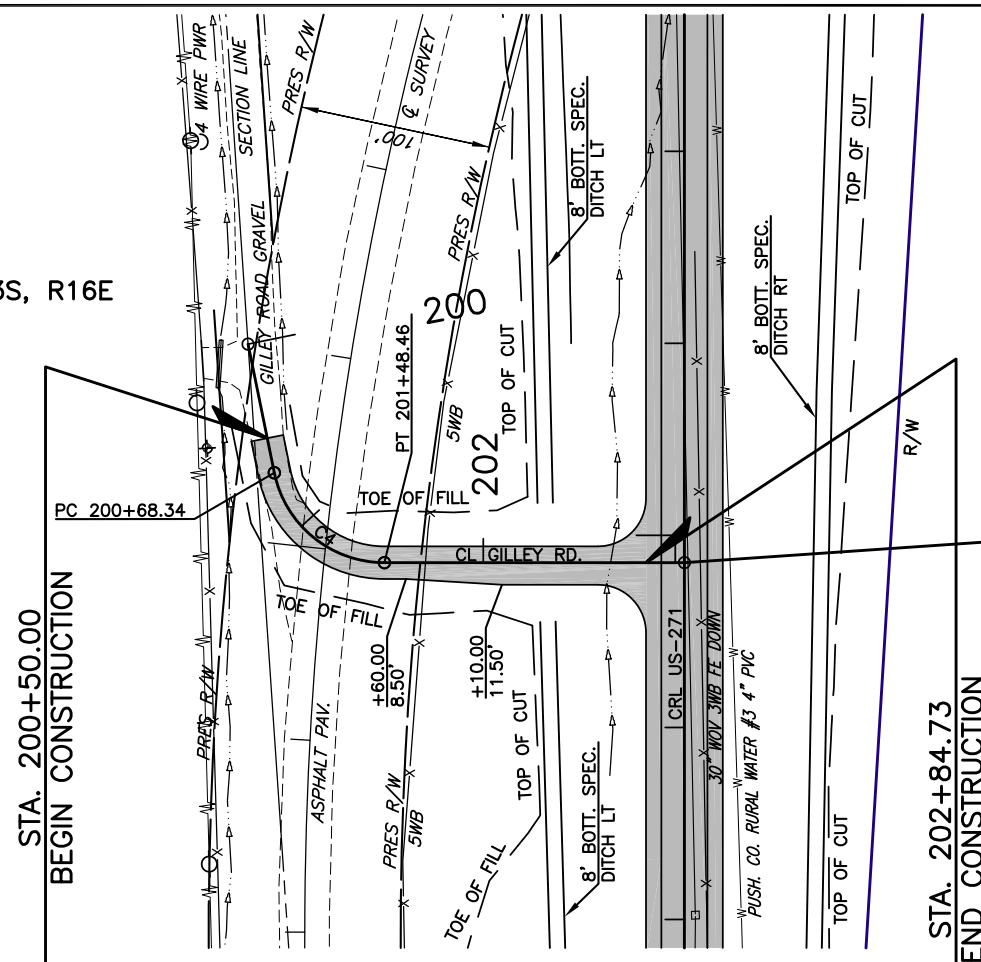


SEC. 35, T3S, R16E


CRL CURVE DATA C4	
P.I.	201+16.12
X	= 343886.8920
Y	= 2692044.4107
Δ	= 78°28'21.72" LT.
D	= 97°56'29.41"
T	= 47.77'
L	= 80.12'
RR	= 58.50'
E	= 17.03'



STA. 203+04.73 GILLEY ROAD=
STA. 129+85.81 C.R.L. US-271

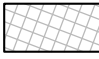LEGEND

-  TEMPORARY WIDENING
-  CONSTRUCTION
-  MILL AND OVERLAY

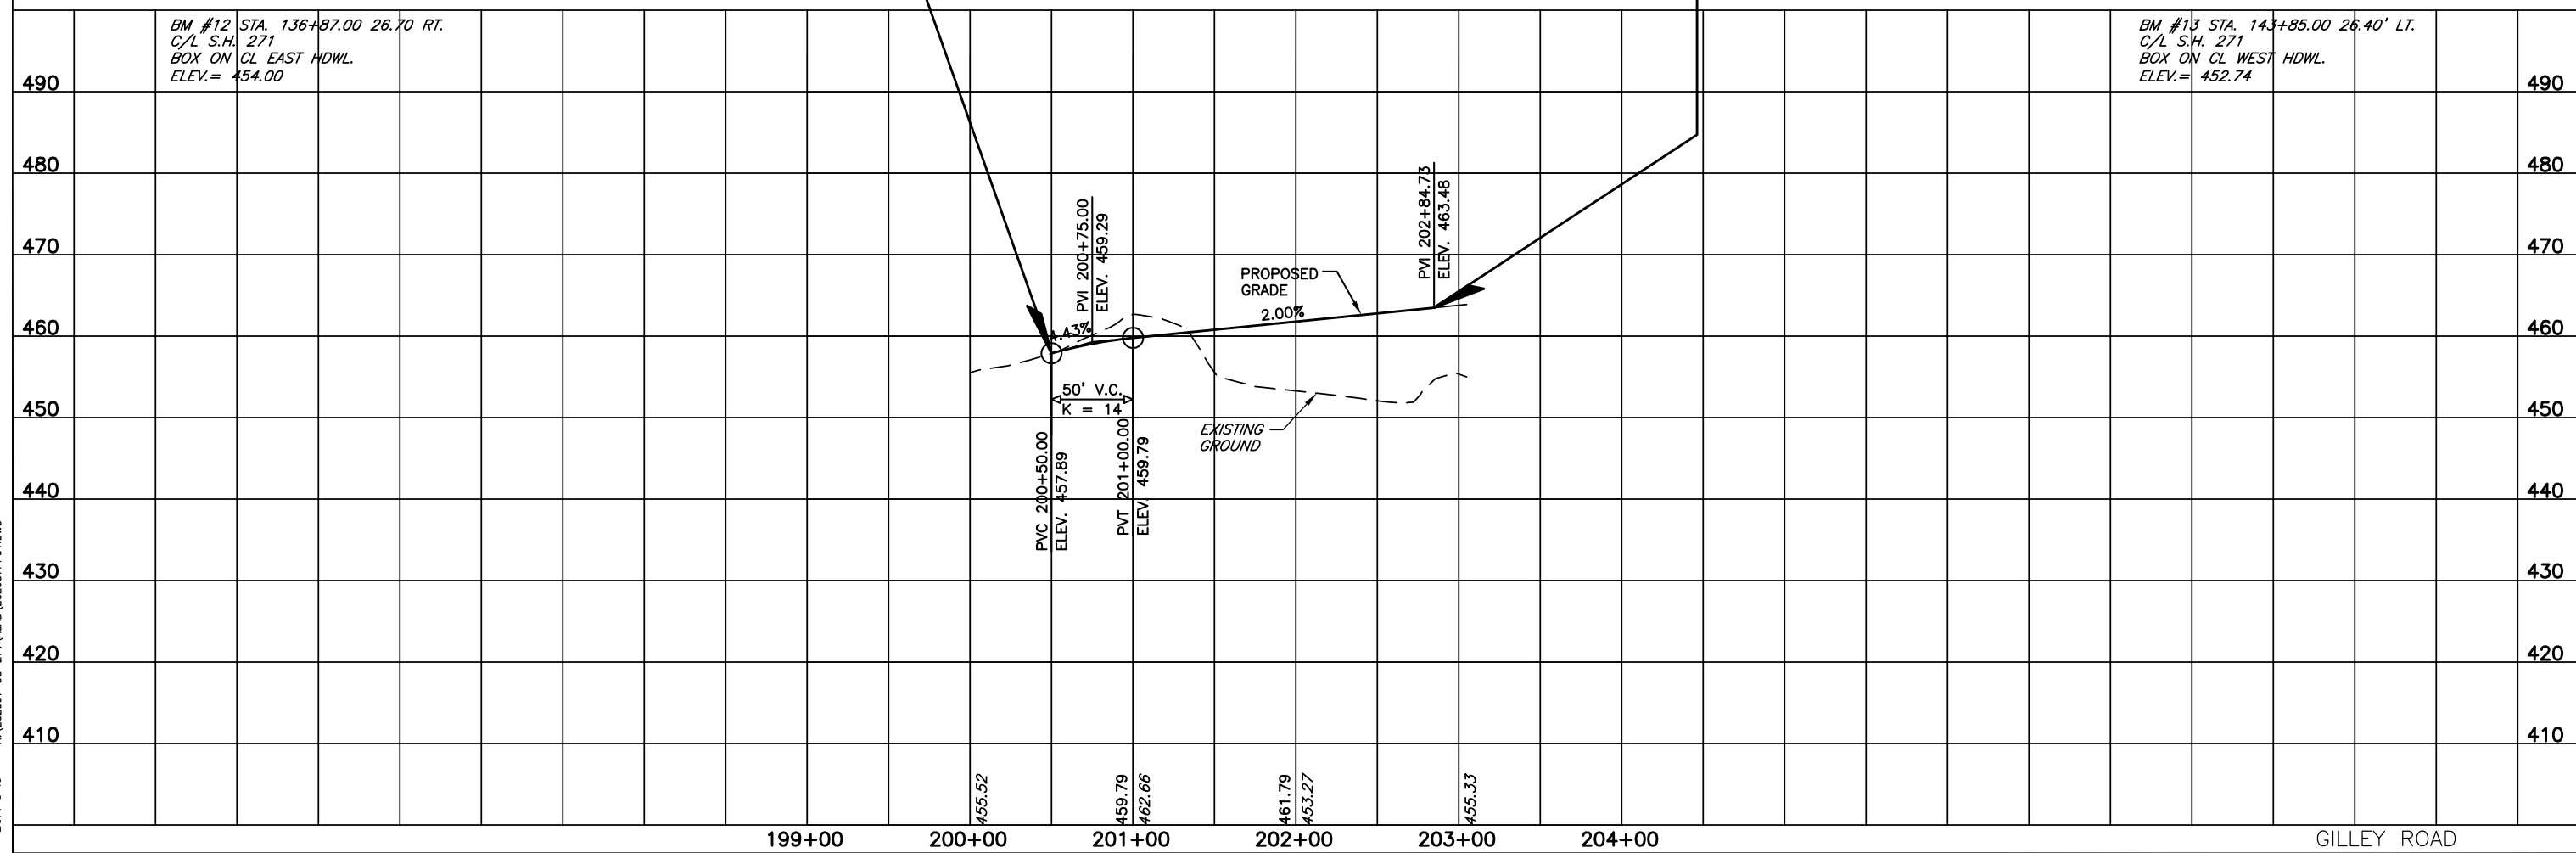

H:\202957 US-271\ACAD\202957PP01.DWG

GILLEY ROAD