



OKLAHOMA DEPARTMENT OF TRANSPORTATION						
FED. ROAD DIST. NO.	STATE	JOB PIECE NO.	FISCAL YEAR	SHEET NO.	TOTAL SHEETS	
6	OKLA.					
DESCRIPTION		REVISIONS		DATE		

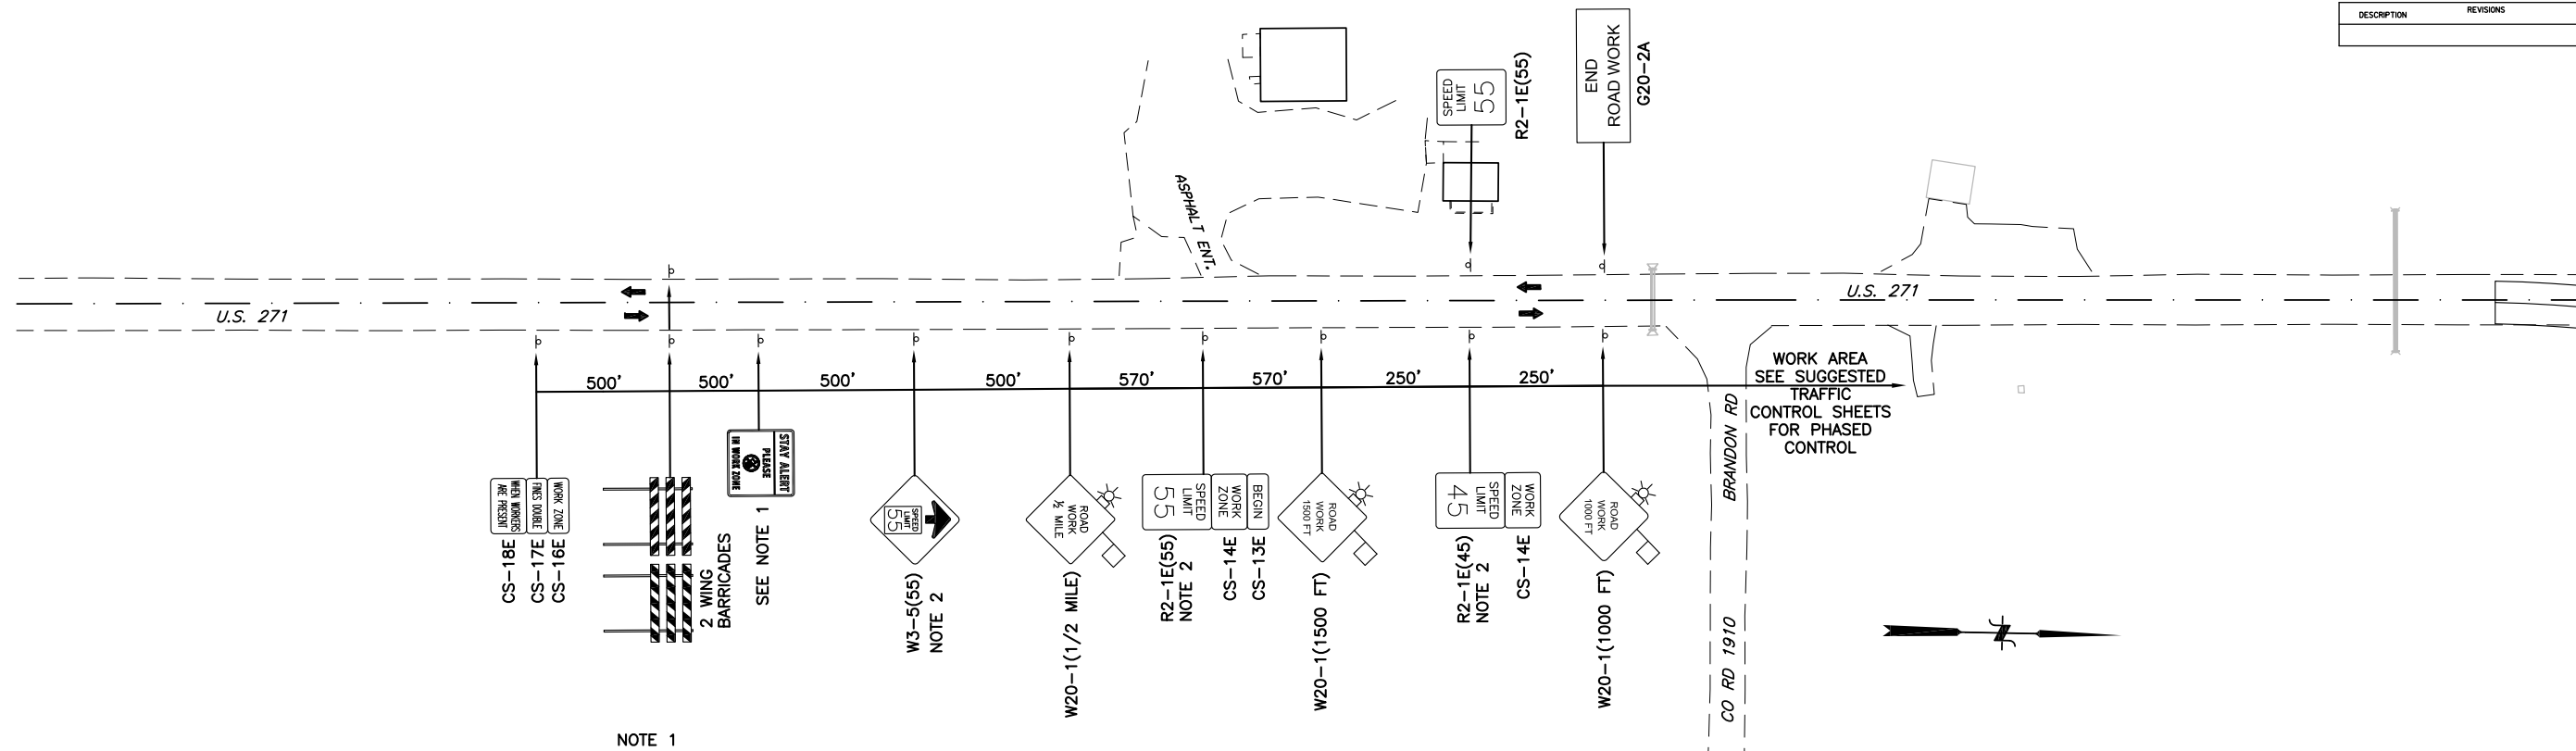

NOTE 1  
SEE SH. NO. 51 FOR SPECIAL CONSTRUCTION SIGN LAYOUT.

NOTE 2  
CONSTRUCTION SPEED LIMIT TO BE DETERMINED BY THE DIVISION ENGINEER.

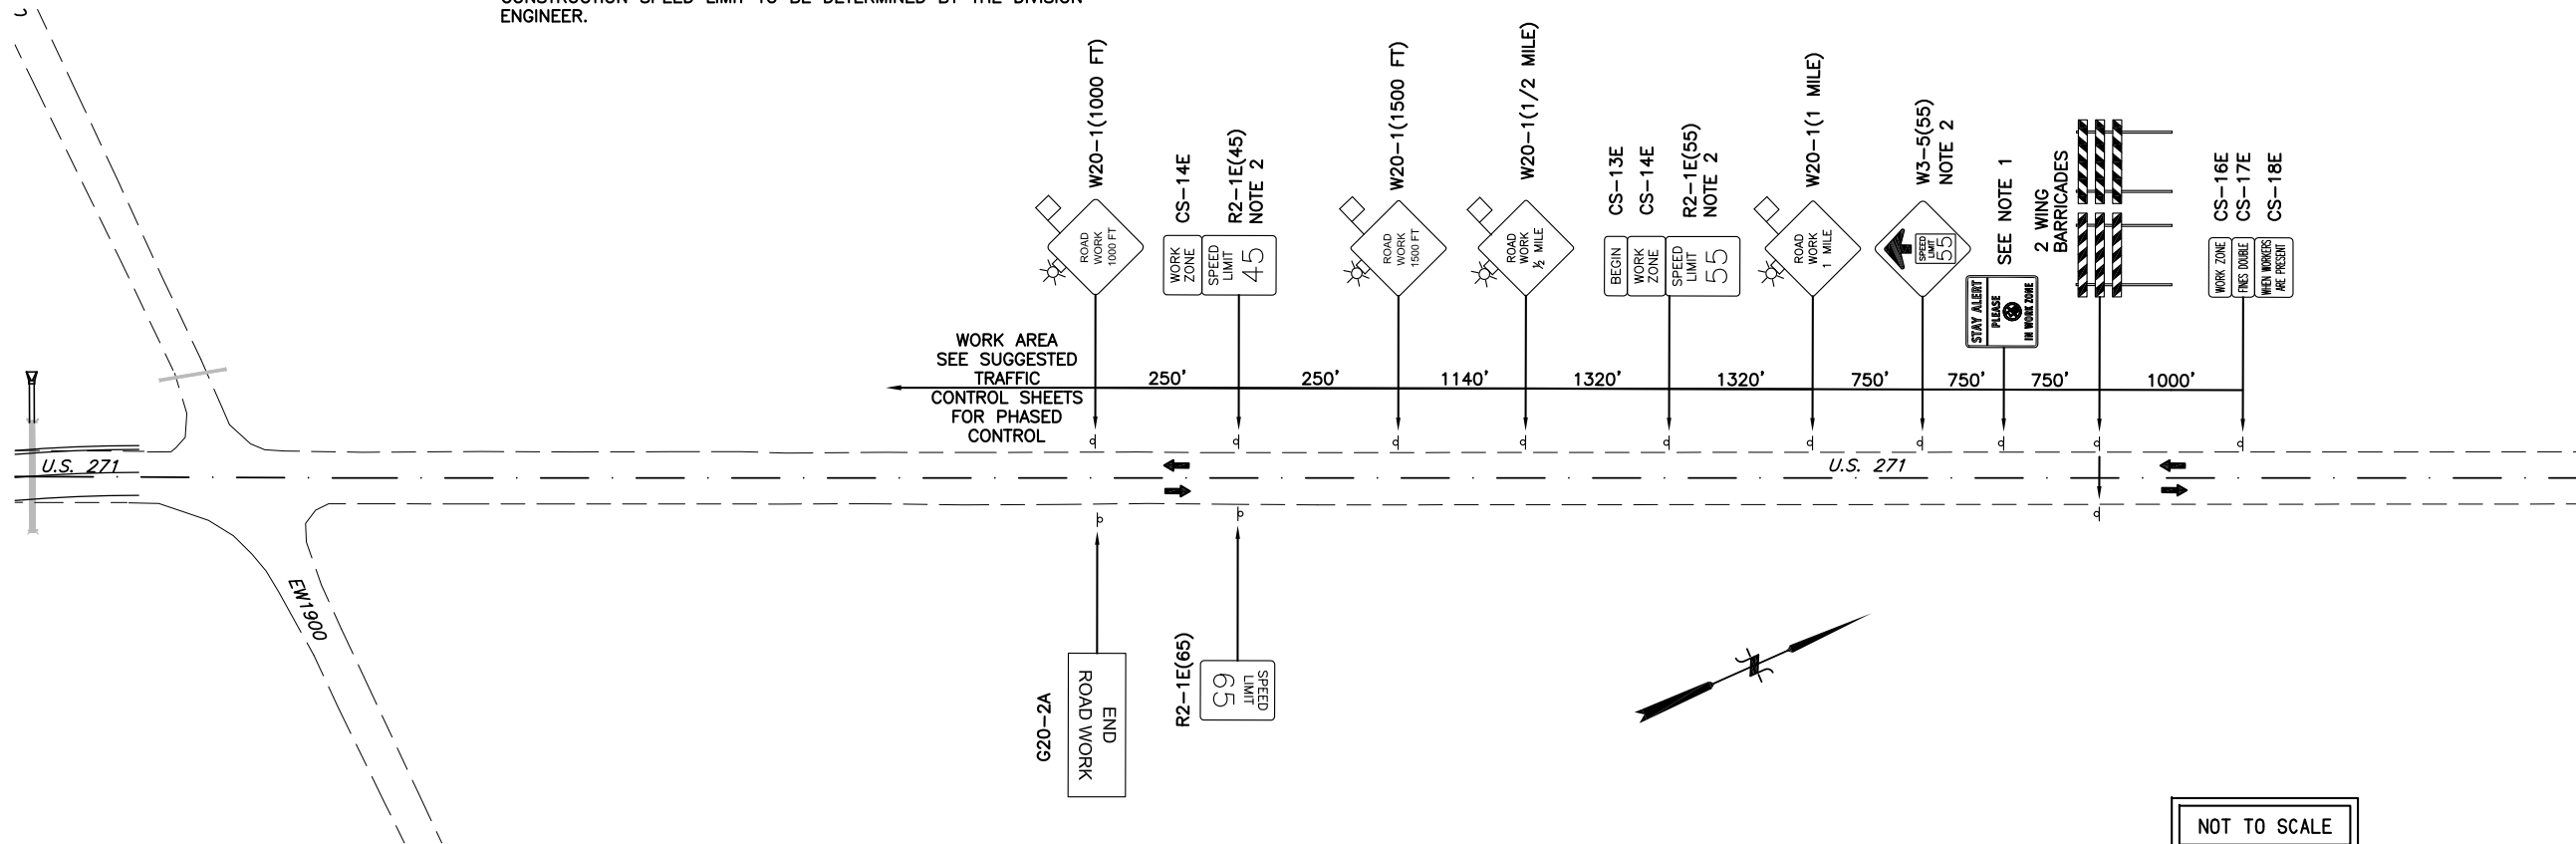

NOT TO SCALE

OKLAHOMA DEPARTMENT OF TRANSPORTATION POE & ASSOCIATES			
DESIGN			
DRAWN			
CHECKED			
APPROVED			
SQUAD	DE		
<b>TRAFFIC CONTROL PLAN ADVANCE WARNING</b>			
STATE JOB NO. 26346(04) SHEET NO. 49			
SH-271 OVER KIAMICHI RIVER		PUSHMATAHA COUNTY	

2014-03-18 H:\202957 US-271\ACAD\202957T101.dwg