



FED. ROAD DIST. NO.	STATE	JOB PIECE NO.	FISCAL YEAR	SHEET NO.	TOTAL SHEETS
6	OKLA.				
DESCRIPTION		REVISIONS		DATE	

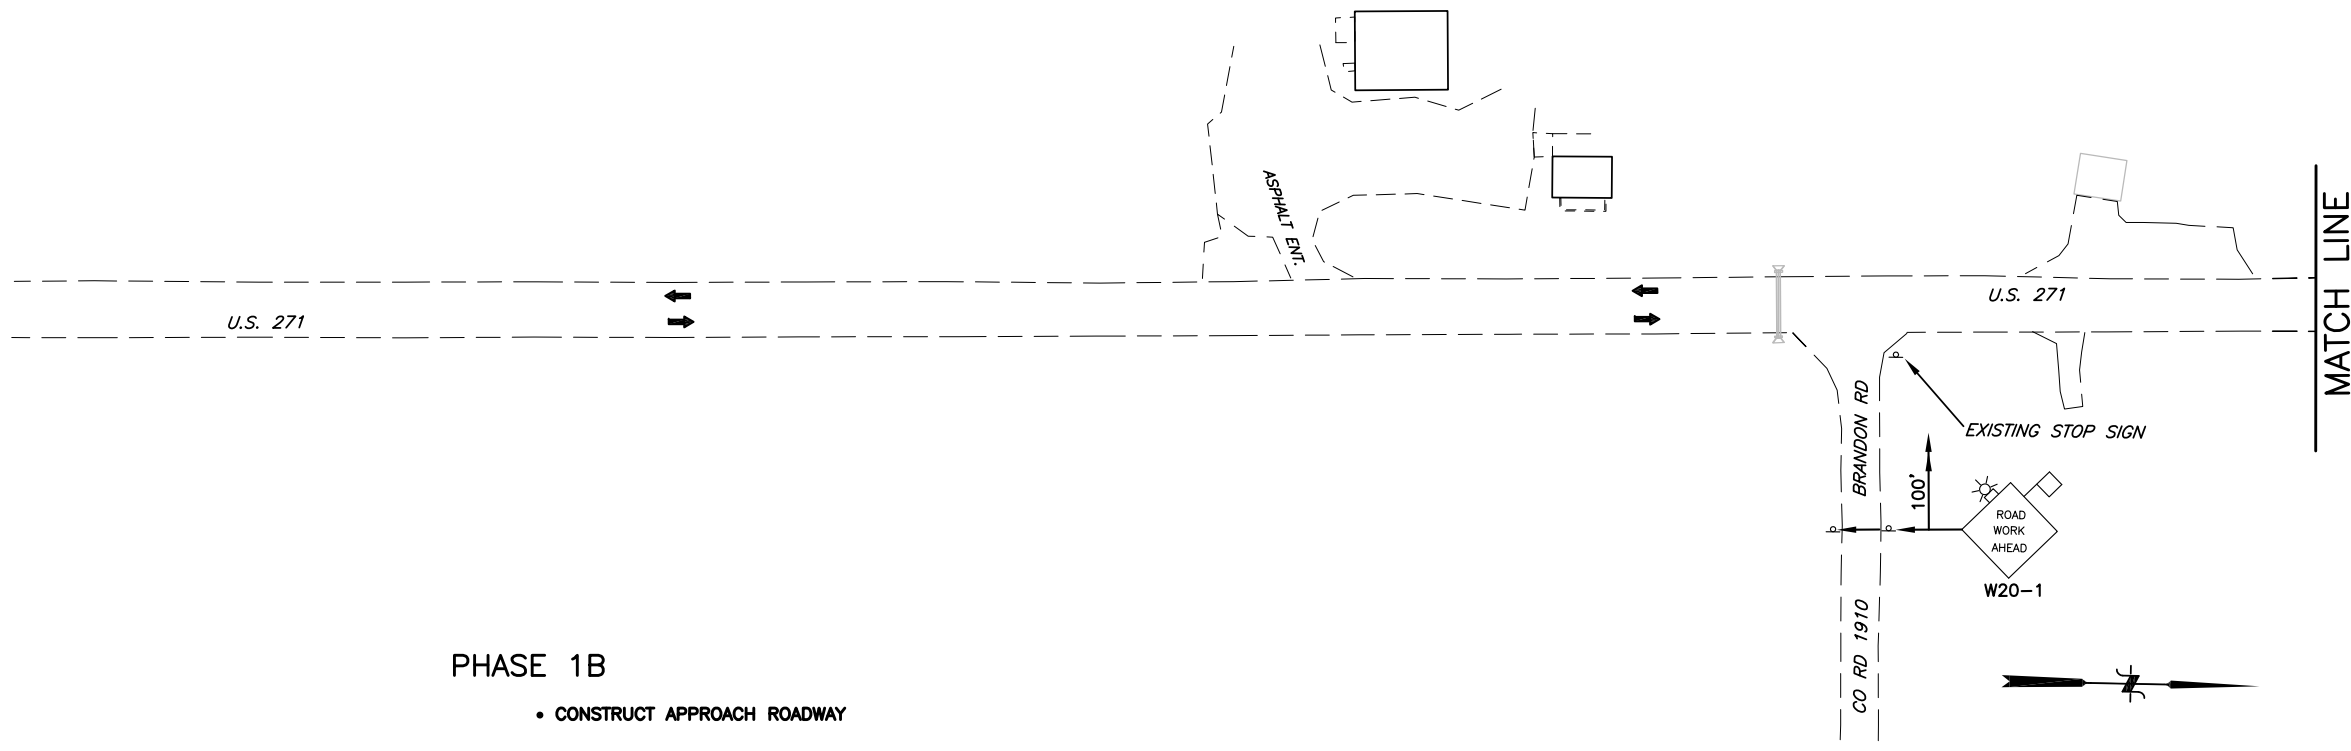

PHASE 1B
 • CONSTRUCT APPROACH ROADWAY

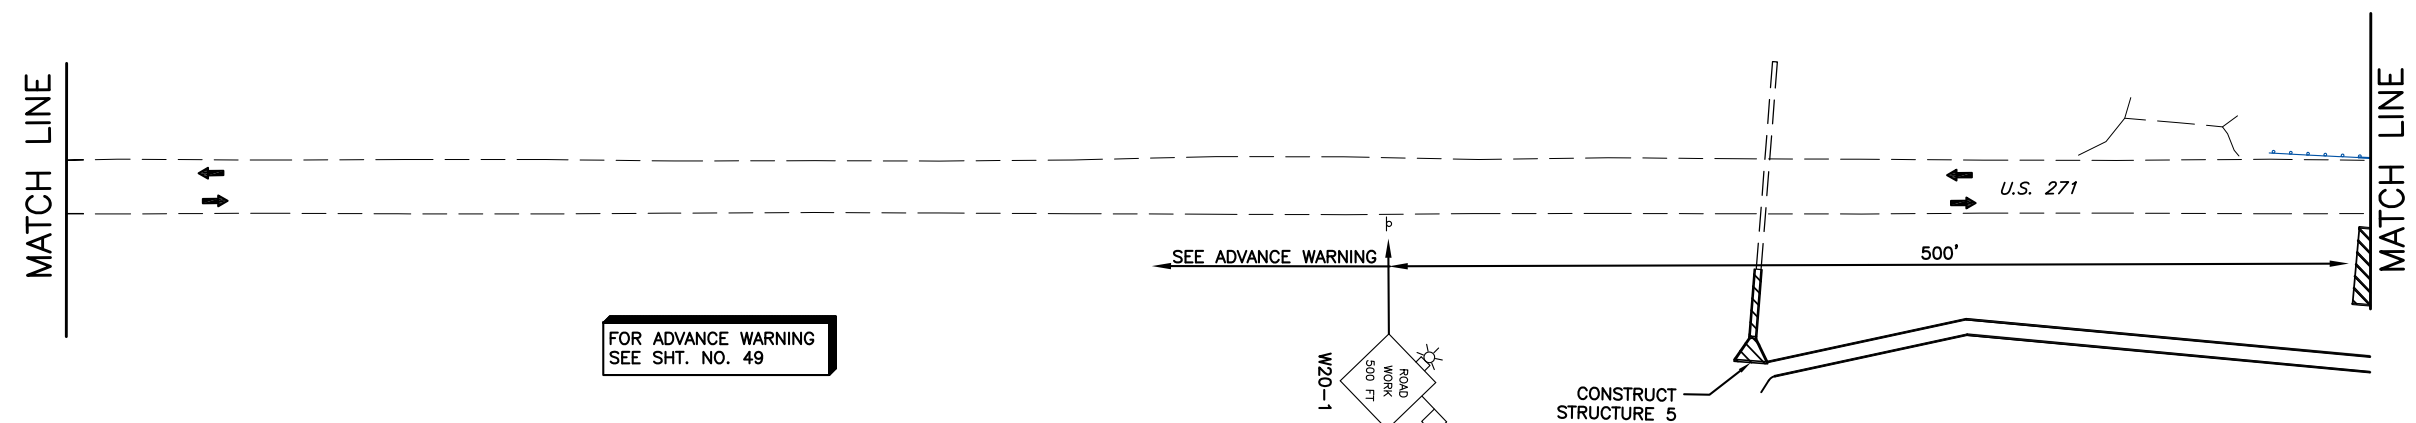

LEGEND

	SIGN		WORK AREA
	DRUM		DETOUR PAVING
	CHANNELIZER CONE		PREVIOUS PAVING
	TYPE III BARRICADE		VERTICAL PANELS
	PORTABLE LONGITUDINAL BARRIER		C.Z. IMPACT ATTENUATOR

NOT TO SCALE

DESIGN	
DRAWN	
CHECKED	
APPROVED	
SQUAD	

OKLAHOMA DEPARTMENT OF TRANSPORTATION
 POE & ASSOCIATES

**SUGGESTED WORK
 TRAFFIC CONTROL**

2014-03-18 H:\202957 US-271\ACAD\202957TTC01b.dwg