
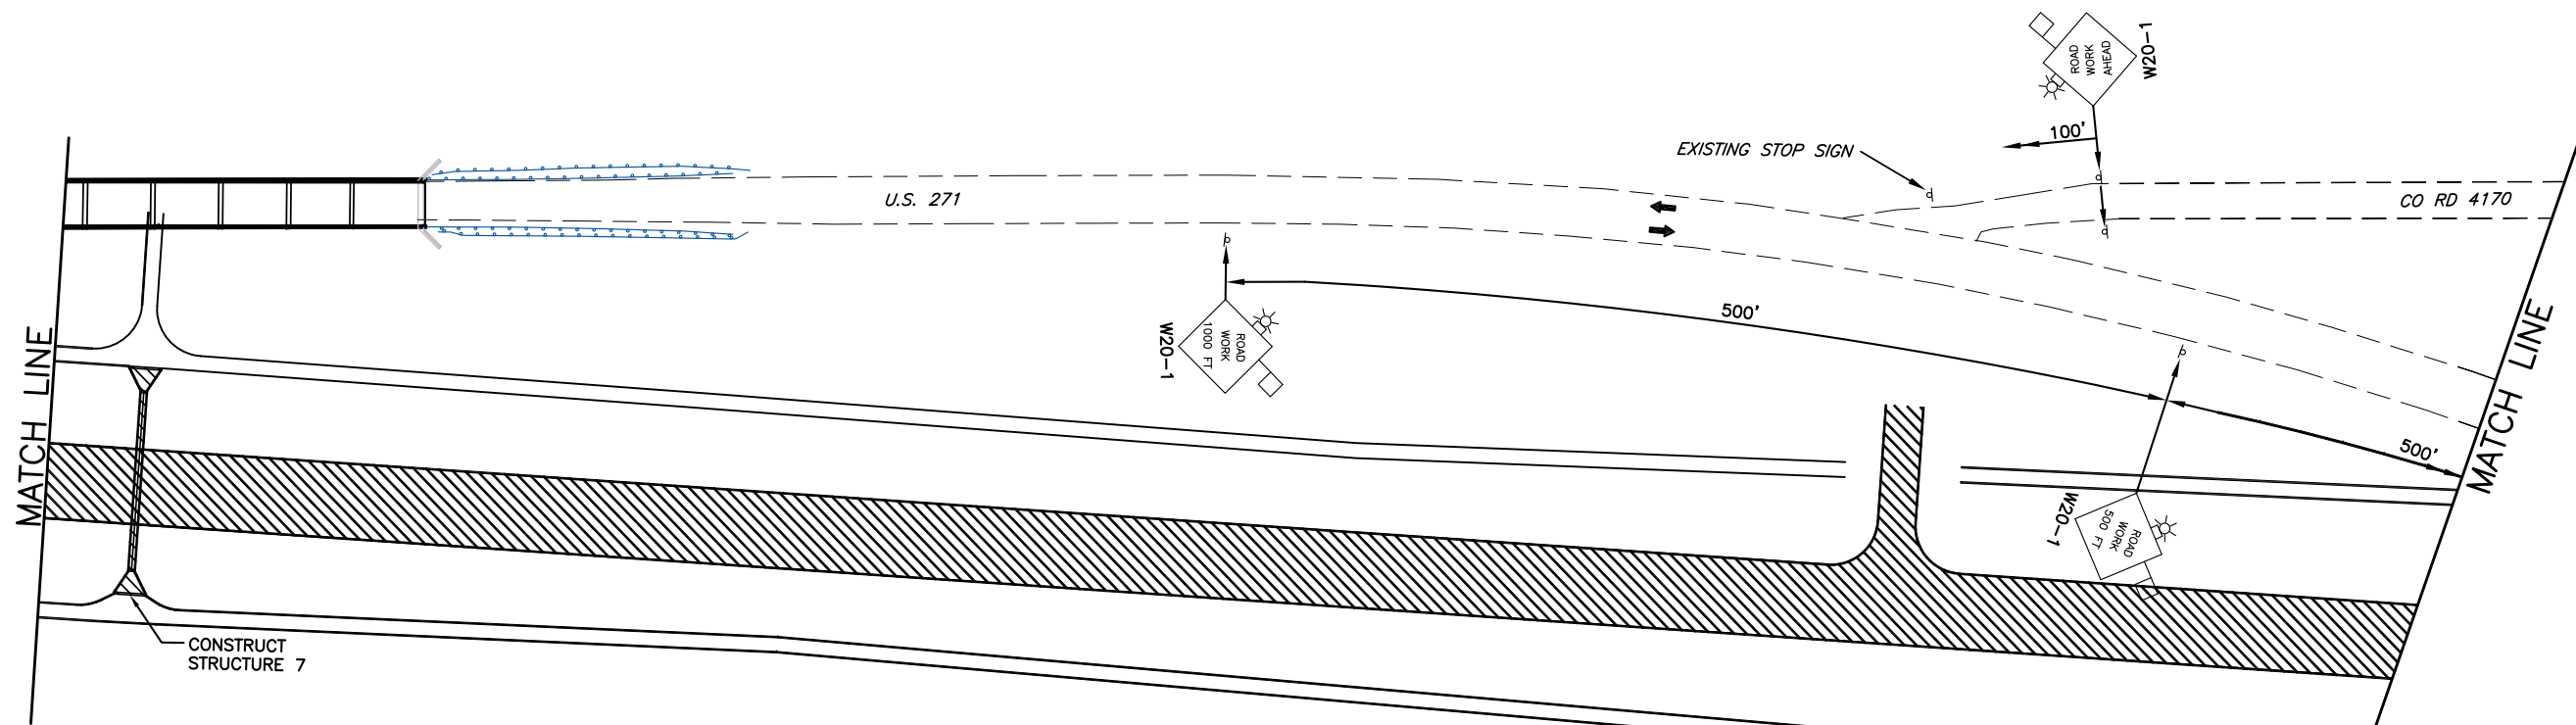


OKLAHOMA DEPARTMENT OF TRANSPORTATION						
FED. ROAD DIST. NO.	STATE	JOB PIECE NO.	FISCAL YEAR	SHEET NO.	TOTAL SHEETS	
6	OKLA.					
DESCRIPTION		REVISIONS		DATE		

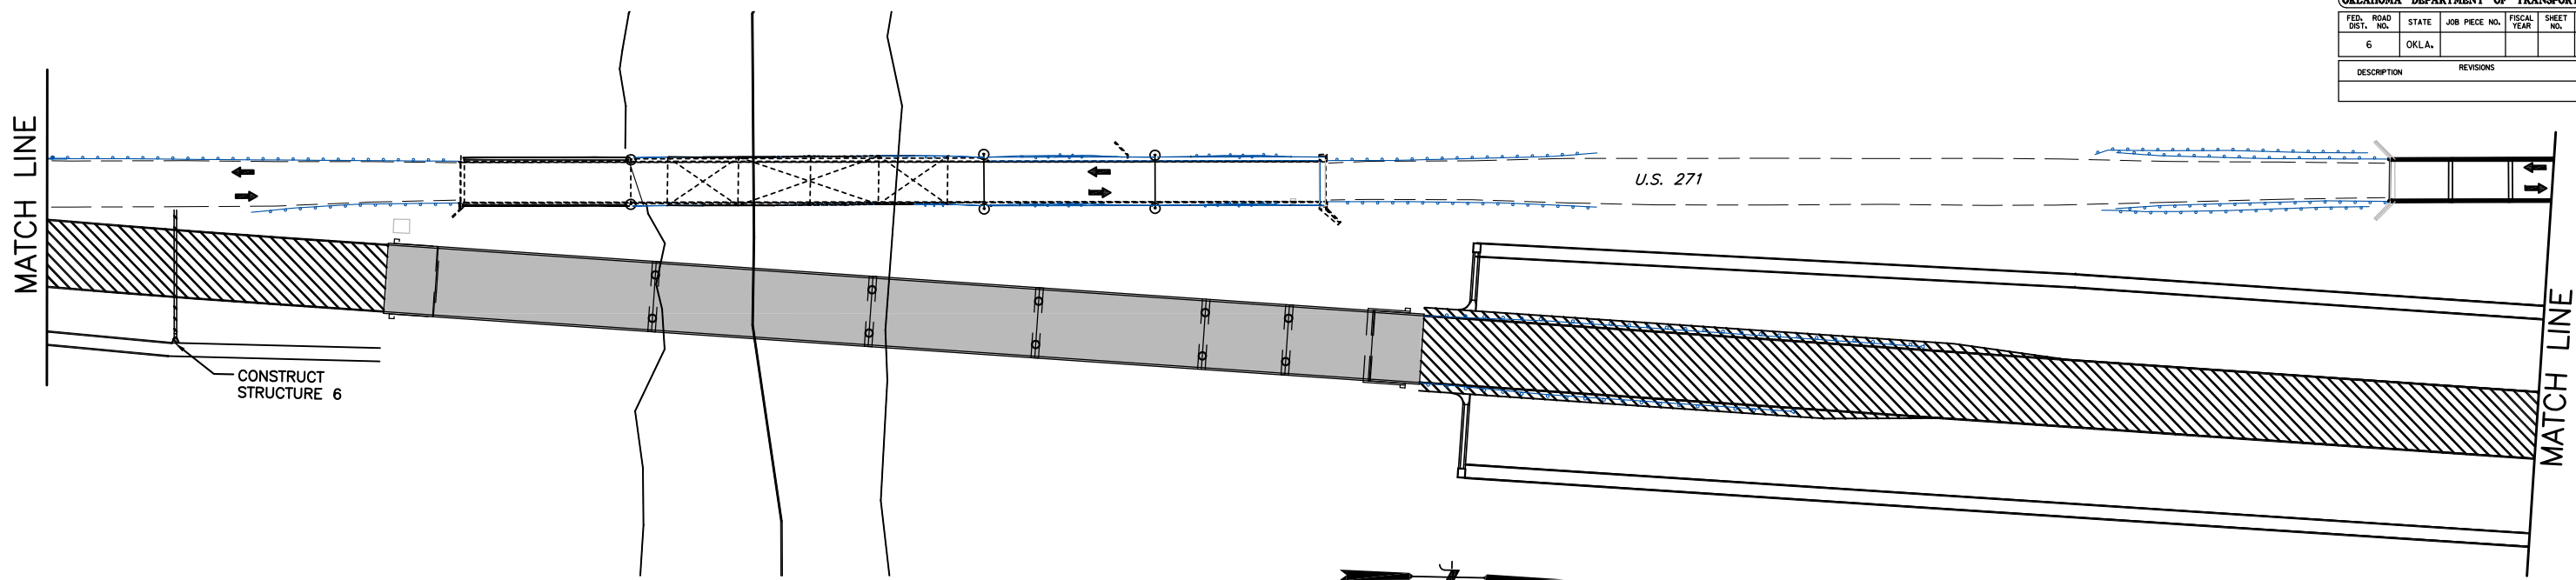

FOR ADVANCE WARNING
SEE SHT. NO. 49

LEGEND

- SIGN
- DRUM
- ▣ CHANNELIZER CONE
- △△△ TYPE III BARRICADE
- ▭ PORTABLE LONGITUDINAL BARRIER
- ▨ WORK AREA
- ▩ DETOUR PAVING
- ▭ PREVIOUS PAVING
- ⇄ VERTICAL PANELS
- ▬ C.Z. IMPACT ATTENUATOR

NOT TO SCALE

DESIGN	
DRAWN	
CHECKED	
APPROVED	
SQUAD	DE

OKLAHOMA DEPARTMENT OF TRANSPORTATION
POE & ASSOCIATES
**SUGGESTED WORK
TRAFFIC CONTROL**
STATE JOB NO. 26346(04) SHEET NO. 53
SH-271 OVER KIAMICHI RIVER PUSHMATAHA COUNTY

PHASE 1B

2014-03-18 H:\202957 US-271\ACAD\202957TTC01b.dwg