


FED. ROAD DIST. NO.	STATE	JOB PIECE NO.	FISCAL YEAR	SHEET NO.	TOTAL SHEETS
6	OKLA.				
DESCRIPTION		REVISIONS		DATE	

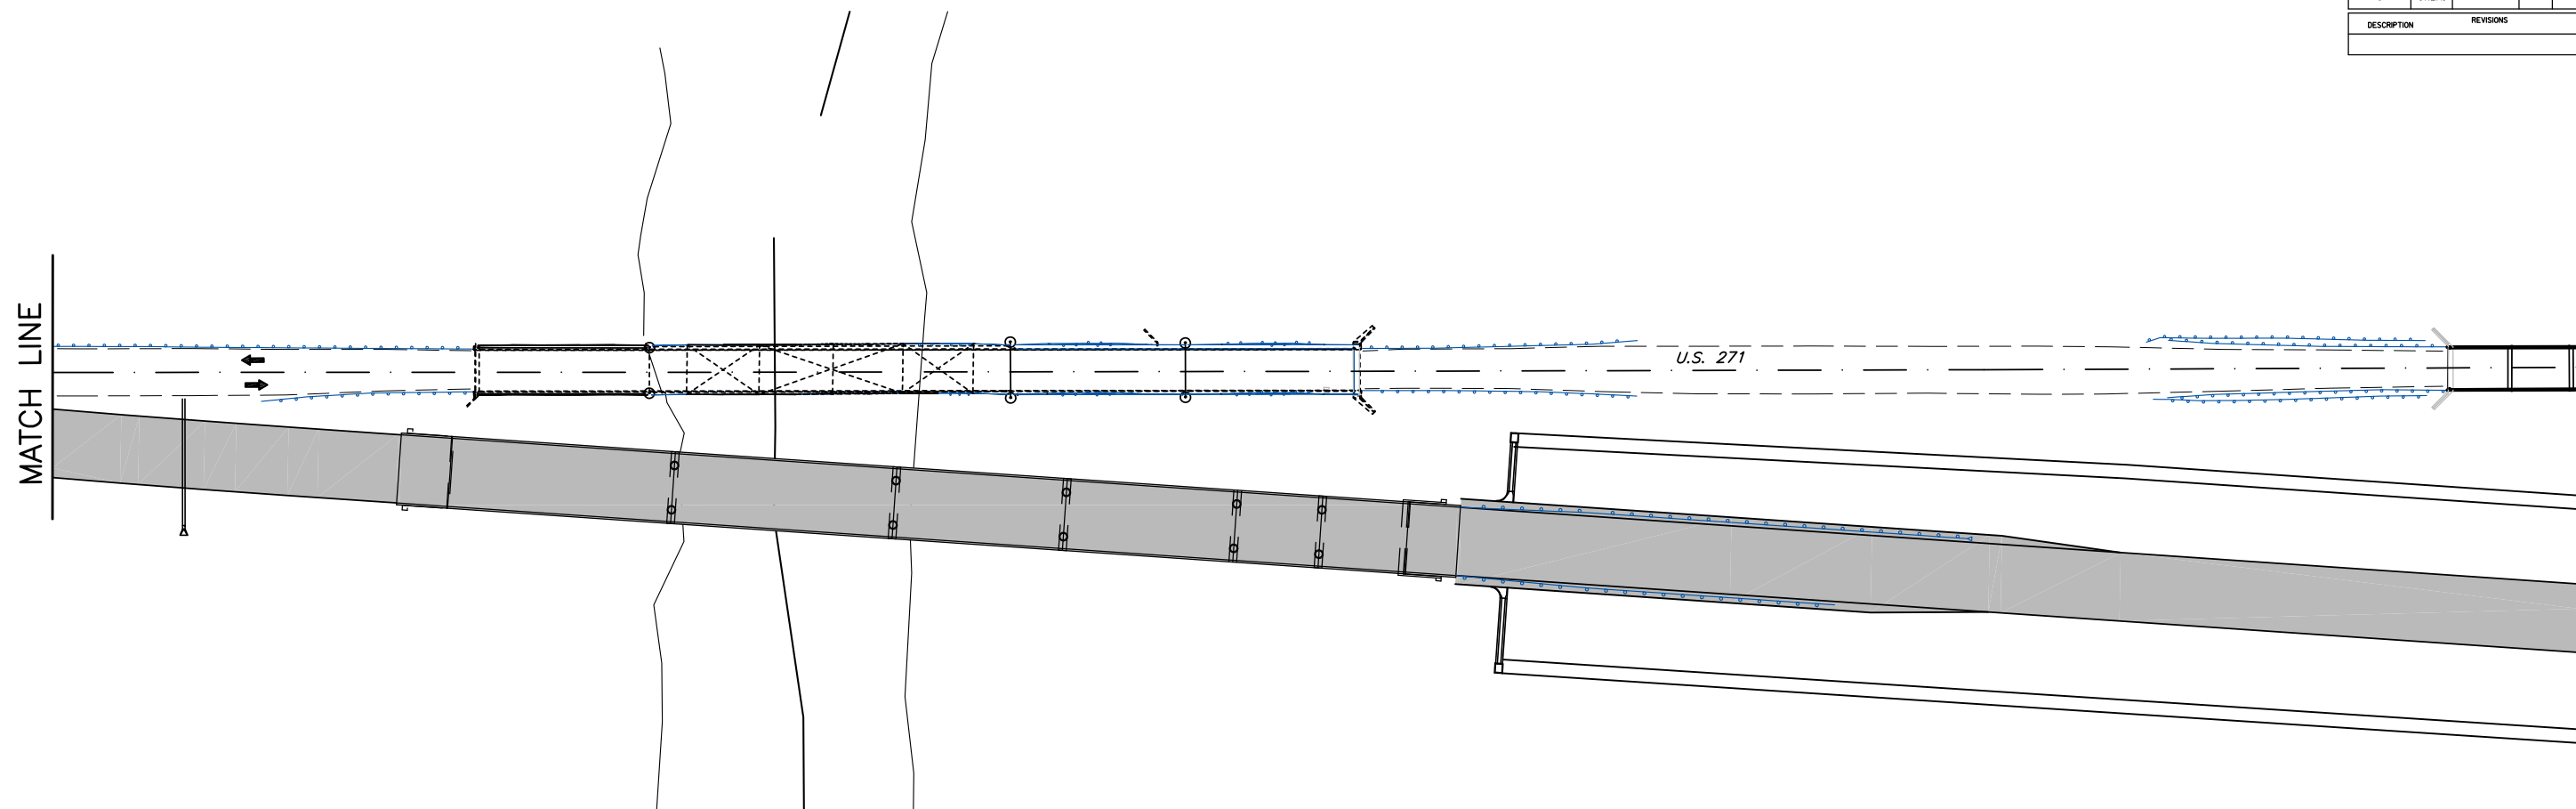

FOR ADVANCE WARNING
SEE SHT. NO. 49

LEGEND

- SIGN
- DRUM
- PREVIOUS PAVING
- ▨ WORK AREA
- ▩ DETOUR PAVING
- CHANNELIZER CONE

NOT TO SCALE

PHASE 2A

DESIGN	
DRAWN	
CHECKED	
APPROVED	
SQUAD	DE

OKLAHOMA DEPARTMENT OF TRANSPORTATION
POE & ASSOCIATES

**SUGGESTED CONSTRUCTION
TRAFFIC CONTROL**

STATE JOB NO. 26346(04) SHEET NO. 56
SH-271 OVER KIAMICHI RIVER PUSHMATAHA COUNTY