


FOR ADVANCE WARNING
SEE SHT. NO. 49

- PHASE 3**
- SHIFT BOTH LANES TO NEW U.S. 271.
 - REMOVE TEMP. DETOUR PAVING.
 - CONSTRUCT DRIVES.
 - CONSTRUCT SHOULDER ON SOUTH END.
 - CONSTRUCT COUNTY ROAD 4170.

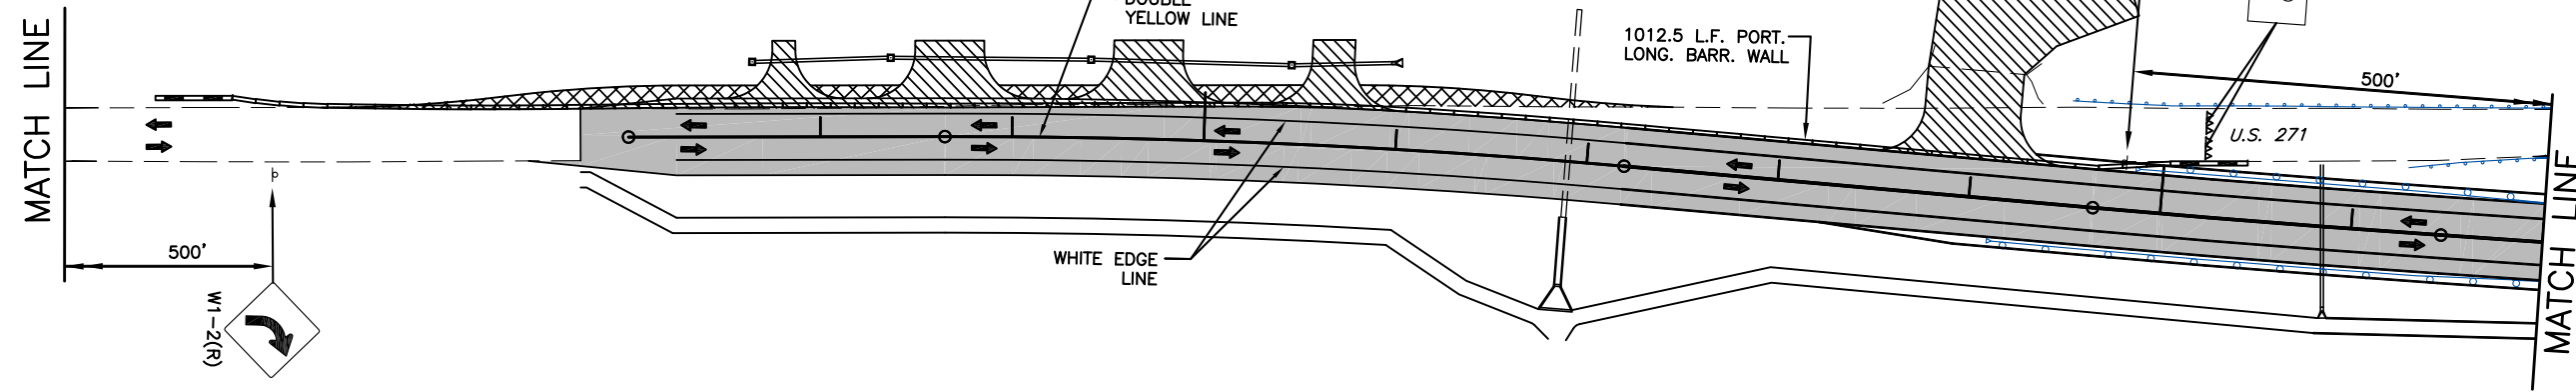

LEGEND

	SIGN		WORK AREA
	DRUM		DETOUR PAVING
	CHANNELIZER CONE		PREVIOUS PAVING
	TYPE III BARRICADE		VERTICAL PANELS
	PORTABLE LONGITUDINAL BARRIER		C.Z. IMPACT ATTENUATOR

NOT TO SCALE

DESIGN		<p>OKLAHOMA DEPARTMENT OF TRANSPORTATION POE & ASSOCIATES</p> <p>SUGGESTED CONSTRUCTION TRAFFIC CONTROL</p> <p>STATE JOB NO. 26346(04) SHEET NO. 64</p> <p>SH-271 OVER KIAMICHI RIVER PUSHMATAHA COUNTY</p>
DRAWN		
CHECKED		
APPROVED		
SQUAD	DE	